



Notes
Do not scale. All dimensions to be checked on site.
Errors to be reported to supervising officer.

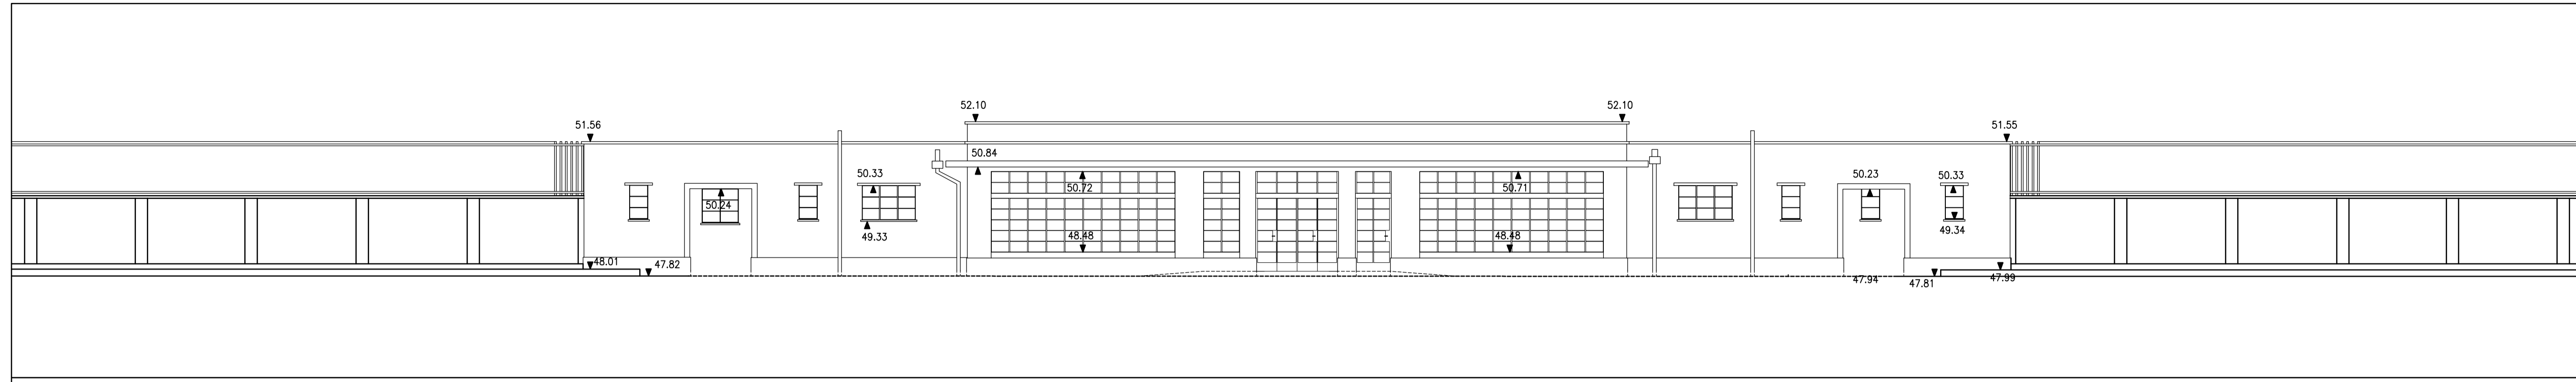


Elevation J - As Existing

ELEVATION J

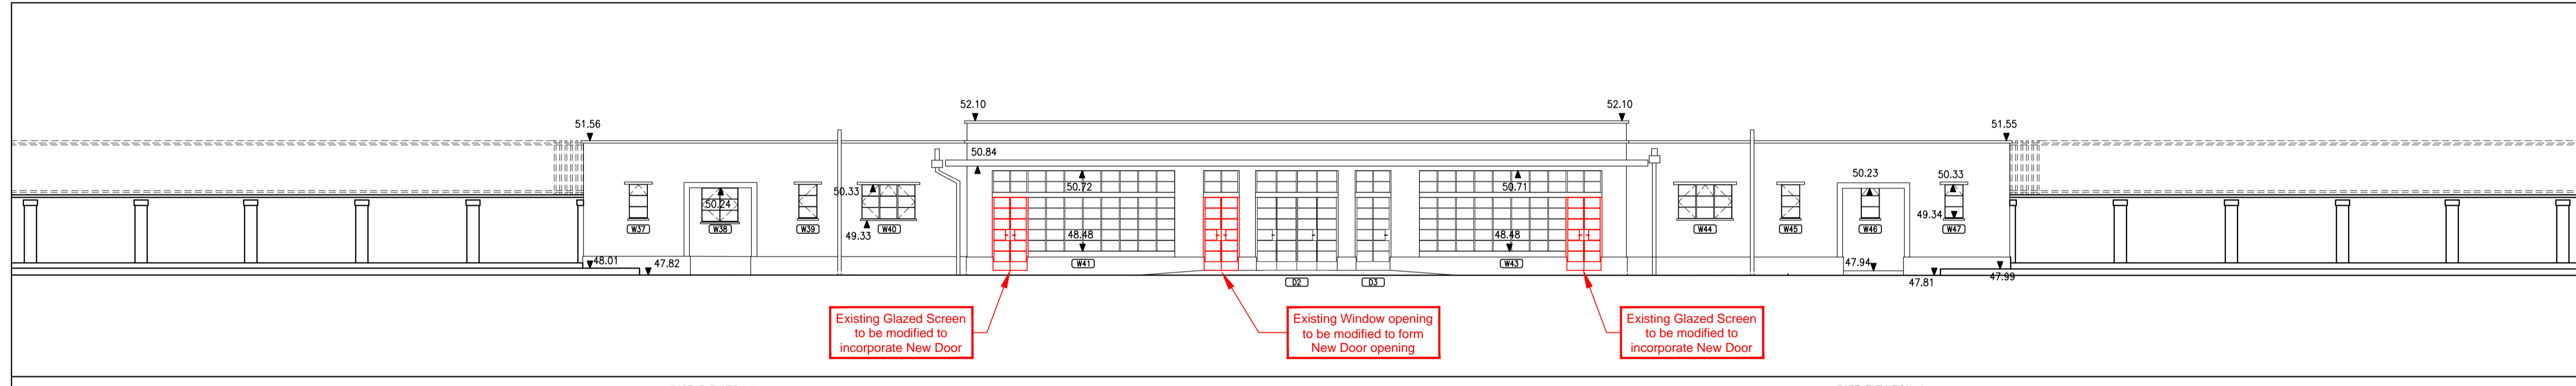

Elevation J - As Proposed


ELEVATION J

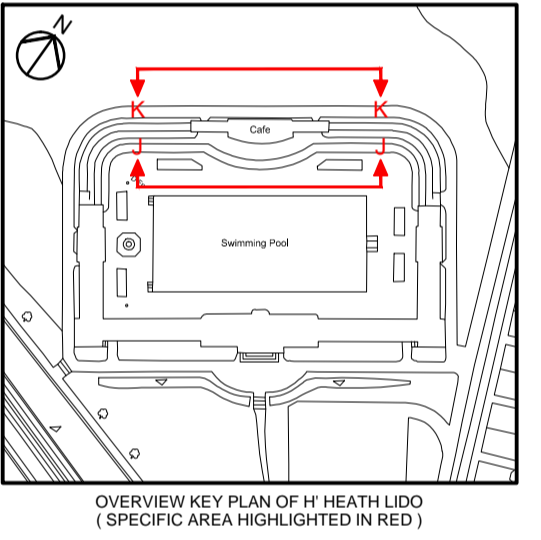


OVERVIEW KEY PLAN OF HEATH LIDO (SPECIFIC AREA HIGHLIGHTED IN RED)



Existing Window Opening to be modified to form New Door Opening

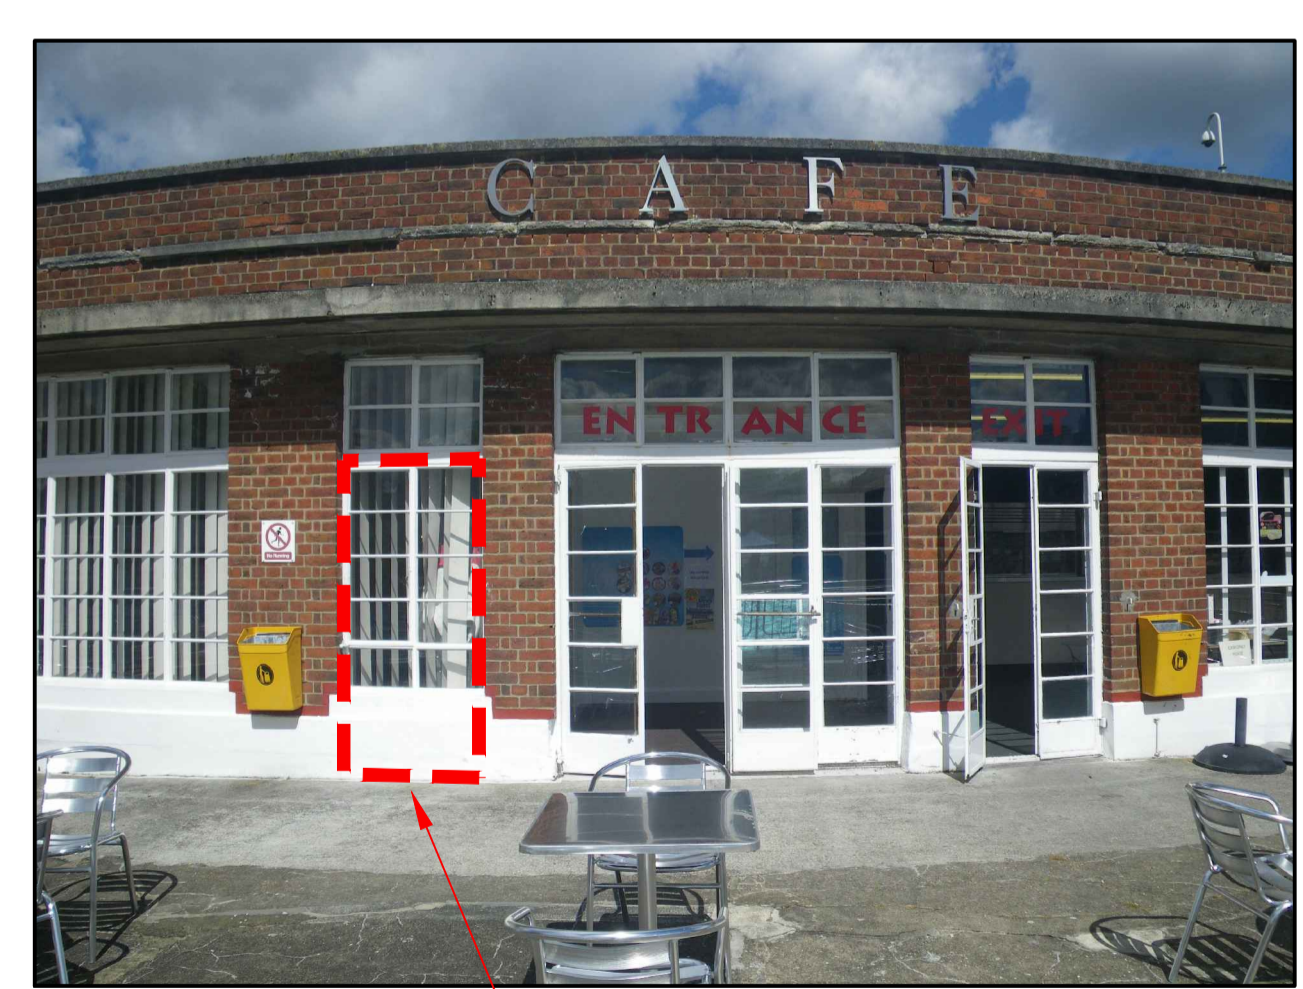

Existing Window Opening to be modified to form New Door Opening

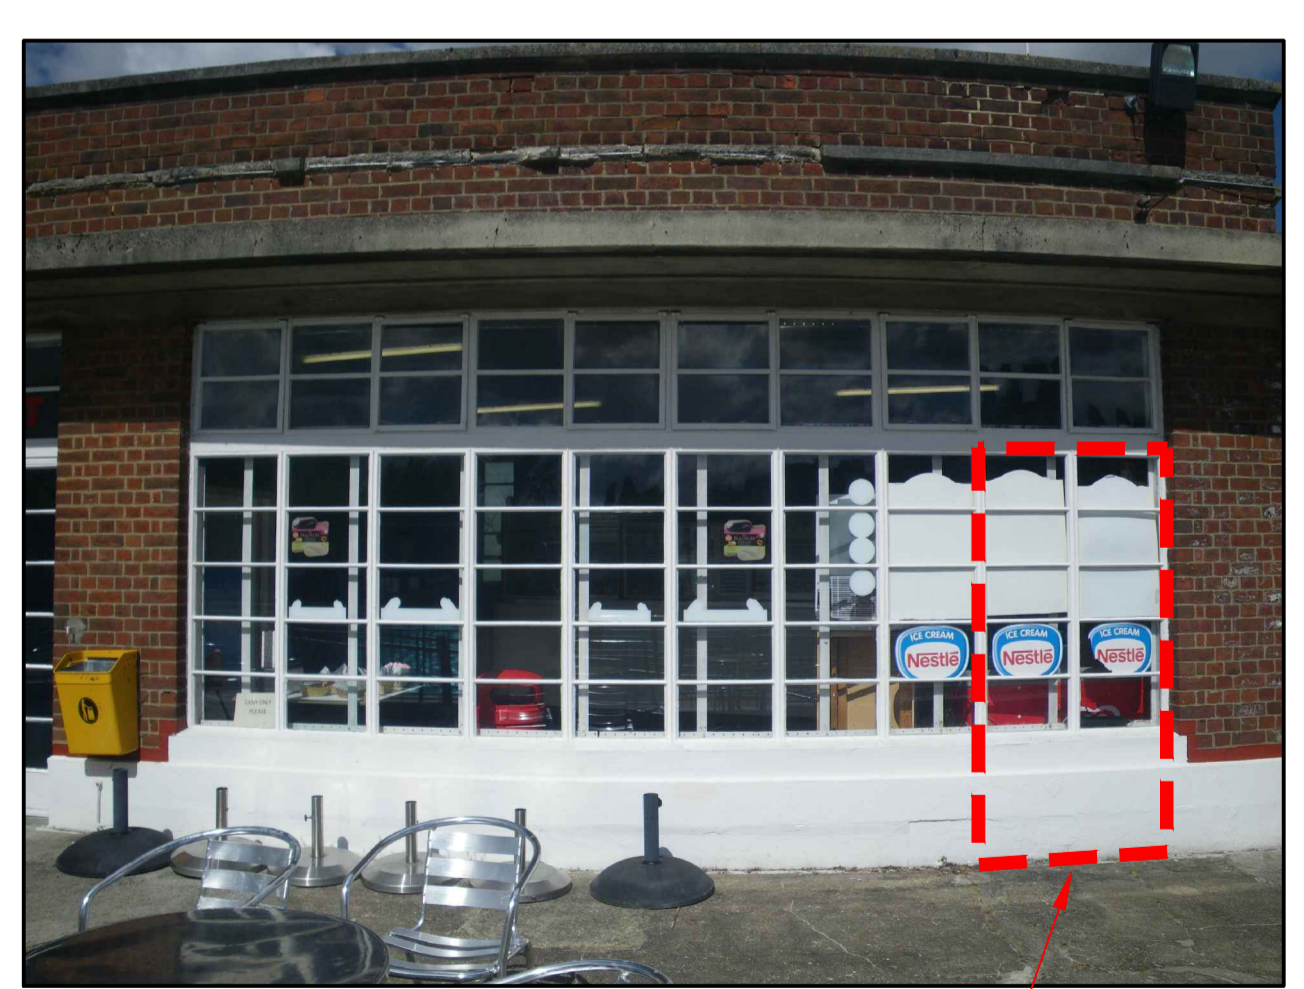

Existing Window Opening to be modified to form New Door Opening



Photographs - Elevation J

Rev	Drawn	Date


CITY OF LONDON
 P.G.Bennett, MA (Cantab) FRICS
 City Surveyor
 CITY SURVEYOR'S DEPARTMENT
 Property Projects Group
 Plans & Research Section

Project :
**PARLIAMENT HILL FIELDS LIDO
CAFE BUILDING MODIFICATIONS**

Drawing :
**CAFE ELEVATION "J" (PART)
(EXISTING & PROPOSED)**

Scale at A1 : 1:100	Drawn by : S.B.
Des : D.F.	App :
Date : DEC 2014	Pro code UPRN
Drawing No:	3-C-38437
Revision	

18/12/2014 17:48:40 Baynes, Scott H:\Projects\New Structure\CAD\OPEN SPACES\Hampstead Heath\8 - Parliament Hill Fields\PHF - Lido - PROP CHANGES - B4_XREF_UPDATE\2014 - Repair Works\3 - Dec 2014\3-C-38437 - HH - Lido - Cafe Elevation J - Prop.dwg