


BLOCK PLAN ~ 1:200

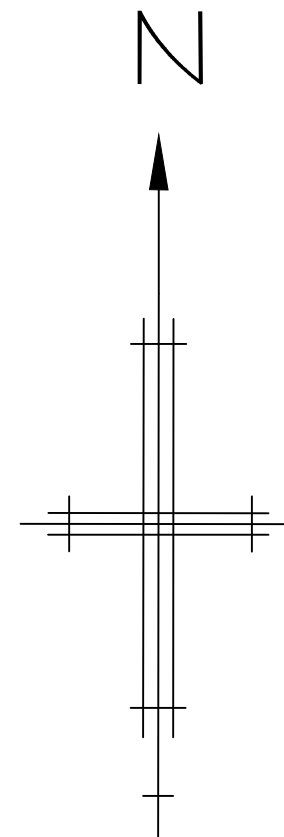

LOCATION PLAN ~ 1:1250



REVISIONS	DATE
Architectural Design & Planning 32 Grange Road Plymouth PL7 2HY t: 01752 341696 m:07973 136876	
THE DESIGN WORKS	
TITLE LOCATION & BLOCK PLANS	
ADDRESS 38 BURRARD ROAD LONDON NW6 1DD	
CLIENT LONDON PREMIER DEVELOPMENTS Ltd	
SCALE 1:200 & 1:1250	DATE DECEM'R 2014
DRAWING No. 141204/PD/02	REV.