




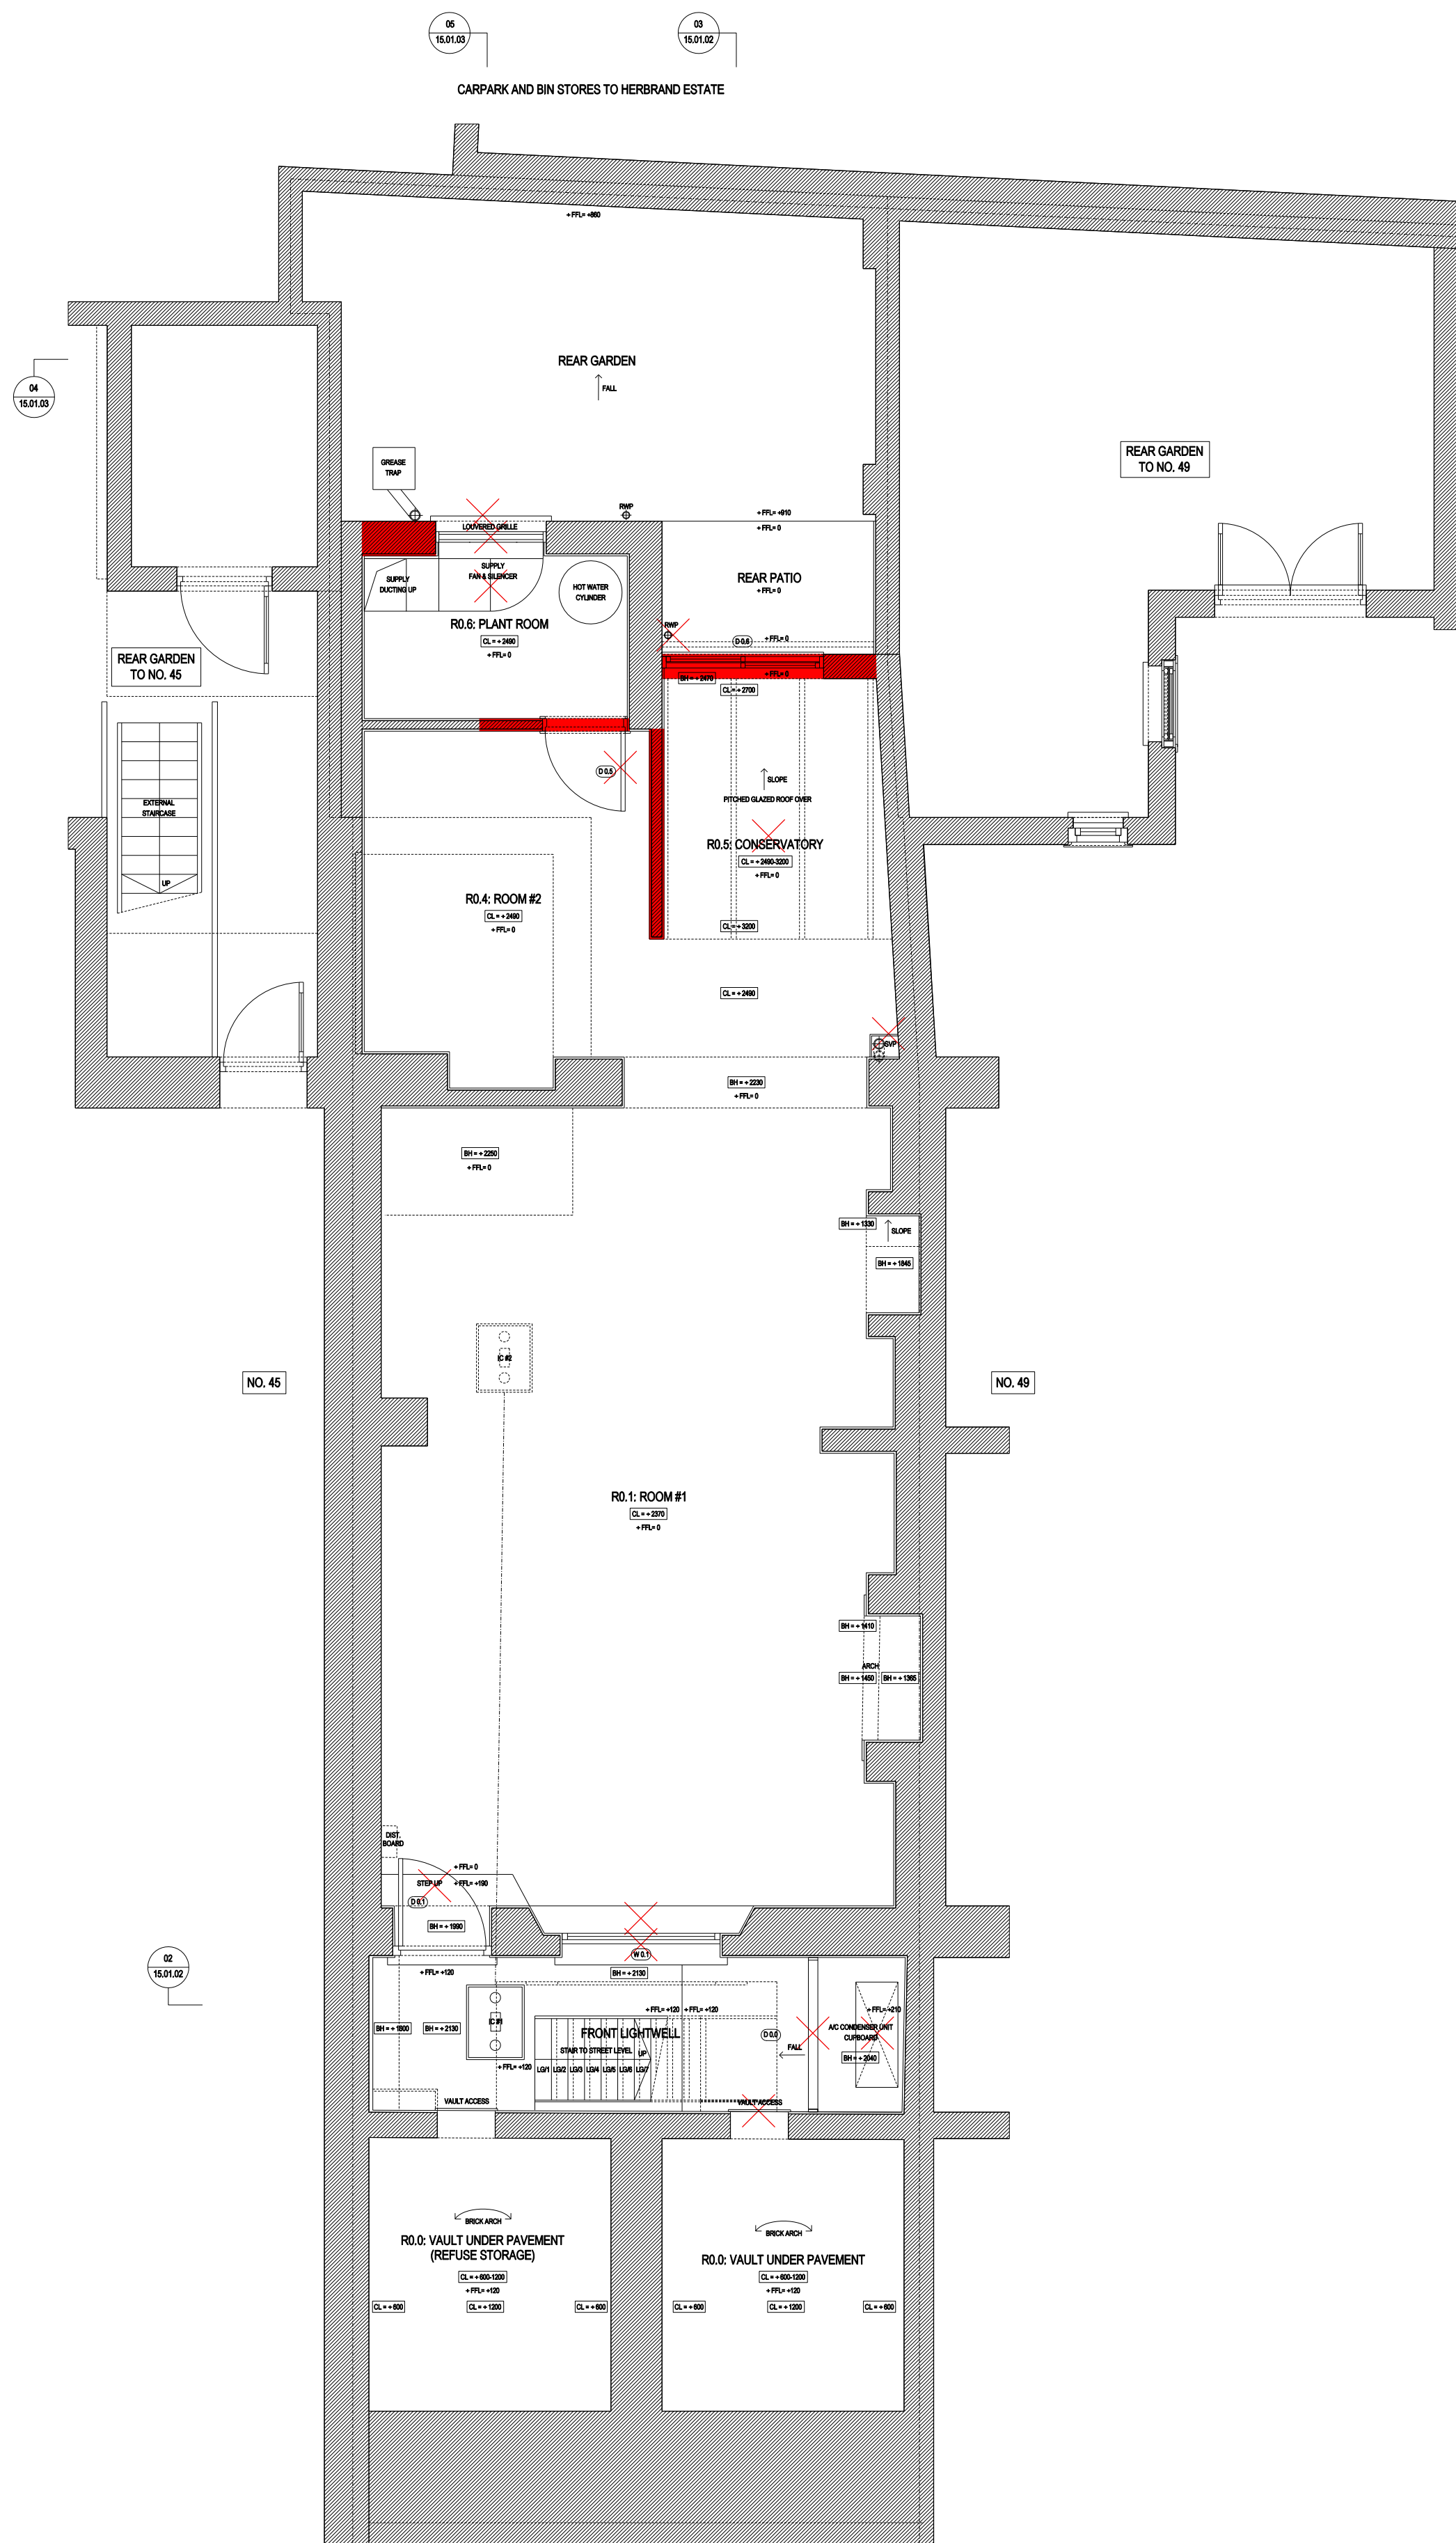

01 EXISTING LOWER GROUND FLOOR: GENERAL ARRANGEMENT PLAN 01
Scale 1:50 (@A1 SIZE)


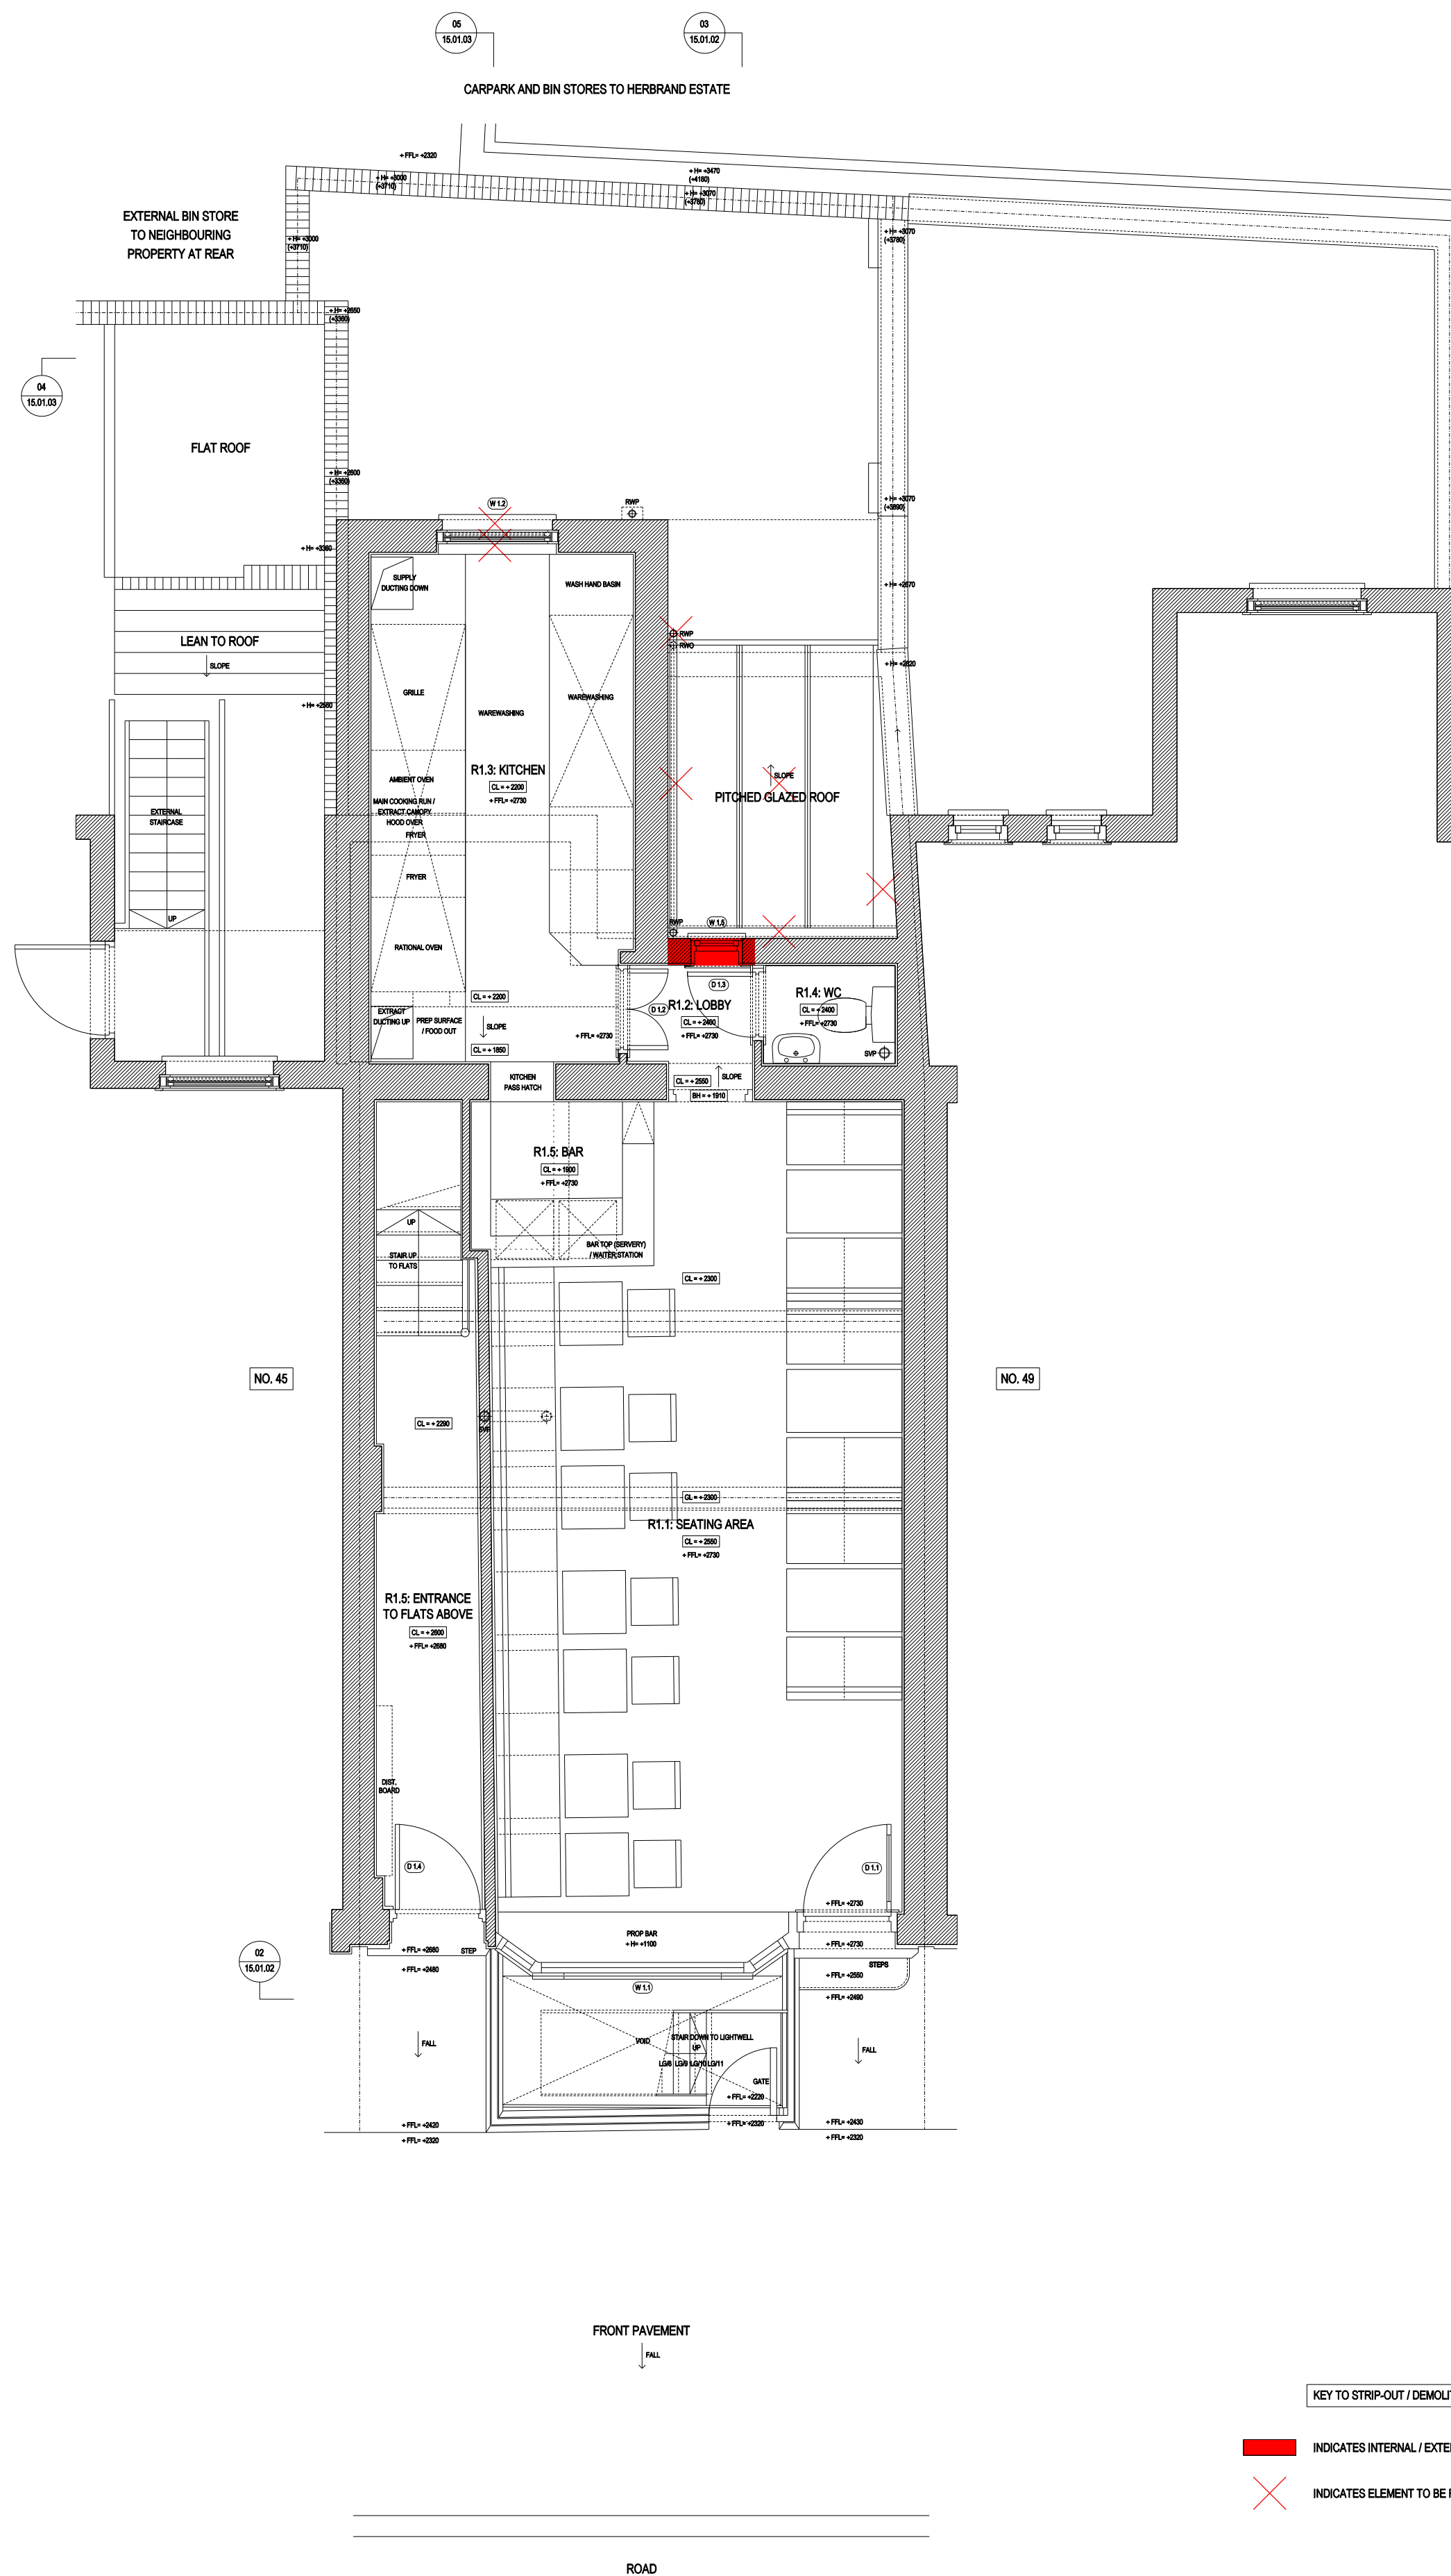


02 EXISTING GROUND FLOOR: GENERAL ARRANGEMENT PLAN 02
Scale 1:50 (@A1 SIZE)

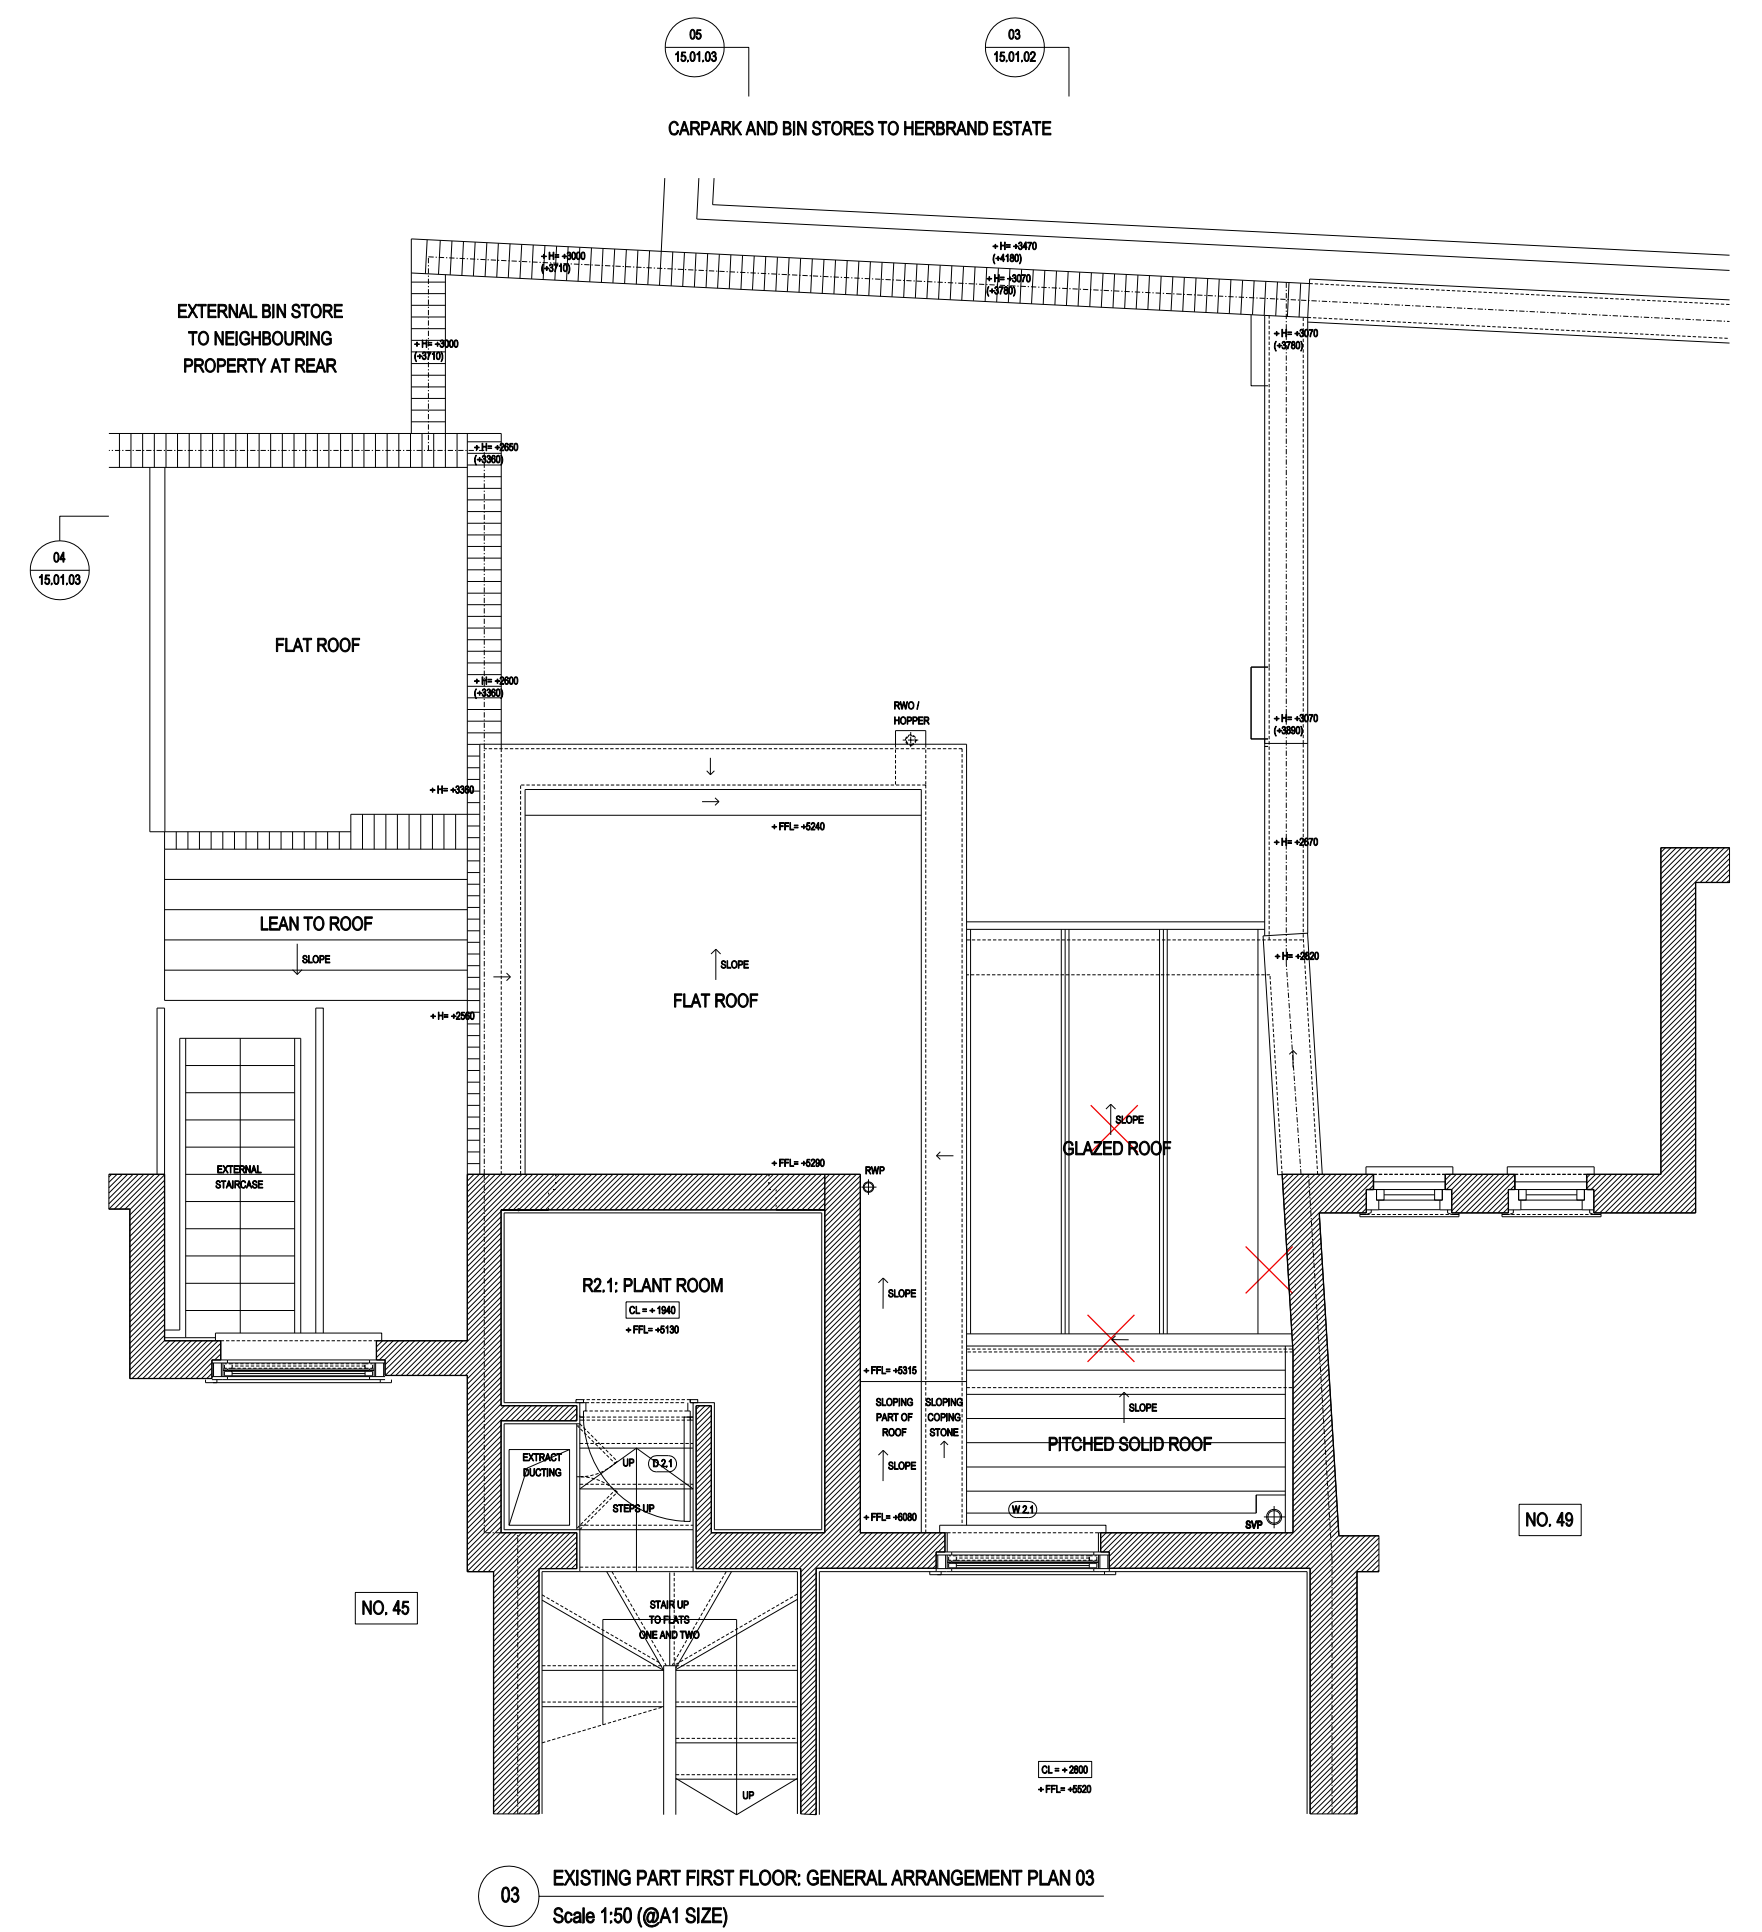

03 EXISTING PART FIRST FLOOR: GENERAL ARRANGEMENT PLAN 03
Scale 1:50 (@A1 SIZE)

KEY TO STRIP-OUT / DEMOLITIONS:
INDICATES INTERNAL / EXTERNAL WALLS TO BE REMOVED
INDICATES ELEMENT TO BE REMOVED

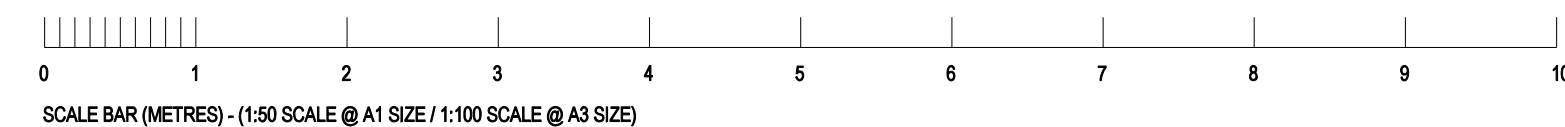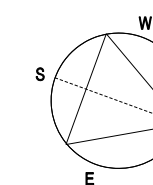

17.11.14 ISSUE FOR PLANNING & LB CONSENT
rev date reason by



Unit 6: Masons Yard
177 Westbourne Street t: +44 (0) 1273 201 830
Hove e: steve@searyarchitects.co.uk
East Sussex BN3 5FB w: www.searyarchitects.co.uk

project: 47 Marshmont Street, London, WC1N 1AP
client: Mr M Abommes
dwg title: Existing Lower Ground, Ground & Part First Floor: GA Plans
dwg no: 15-01-01 rev:
scale: 1:50 (@A1 SIZE) date: 17.11.14
project no: 0411 status: PLANNING & LB