



02 EXISTING SECTION 02 (15-01-02)  
Scale 1:50 (@A1 SIZE)

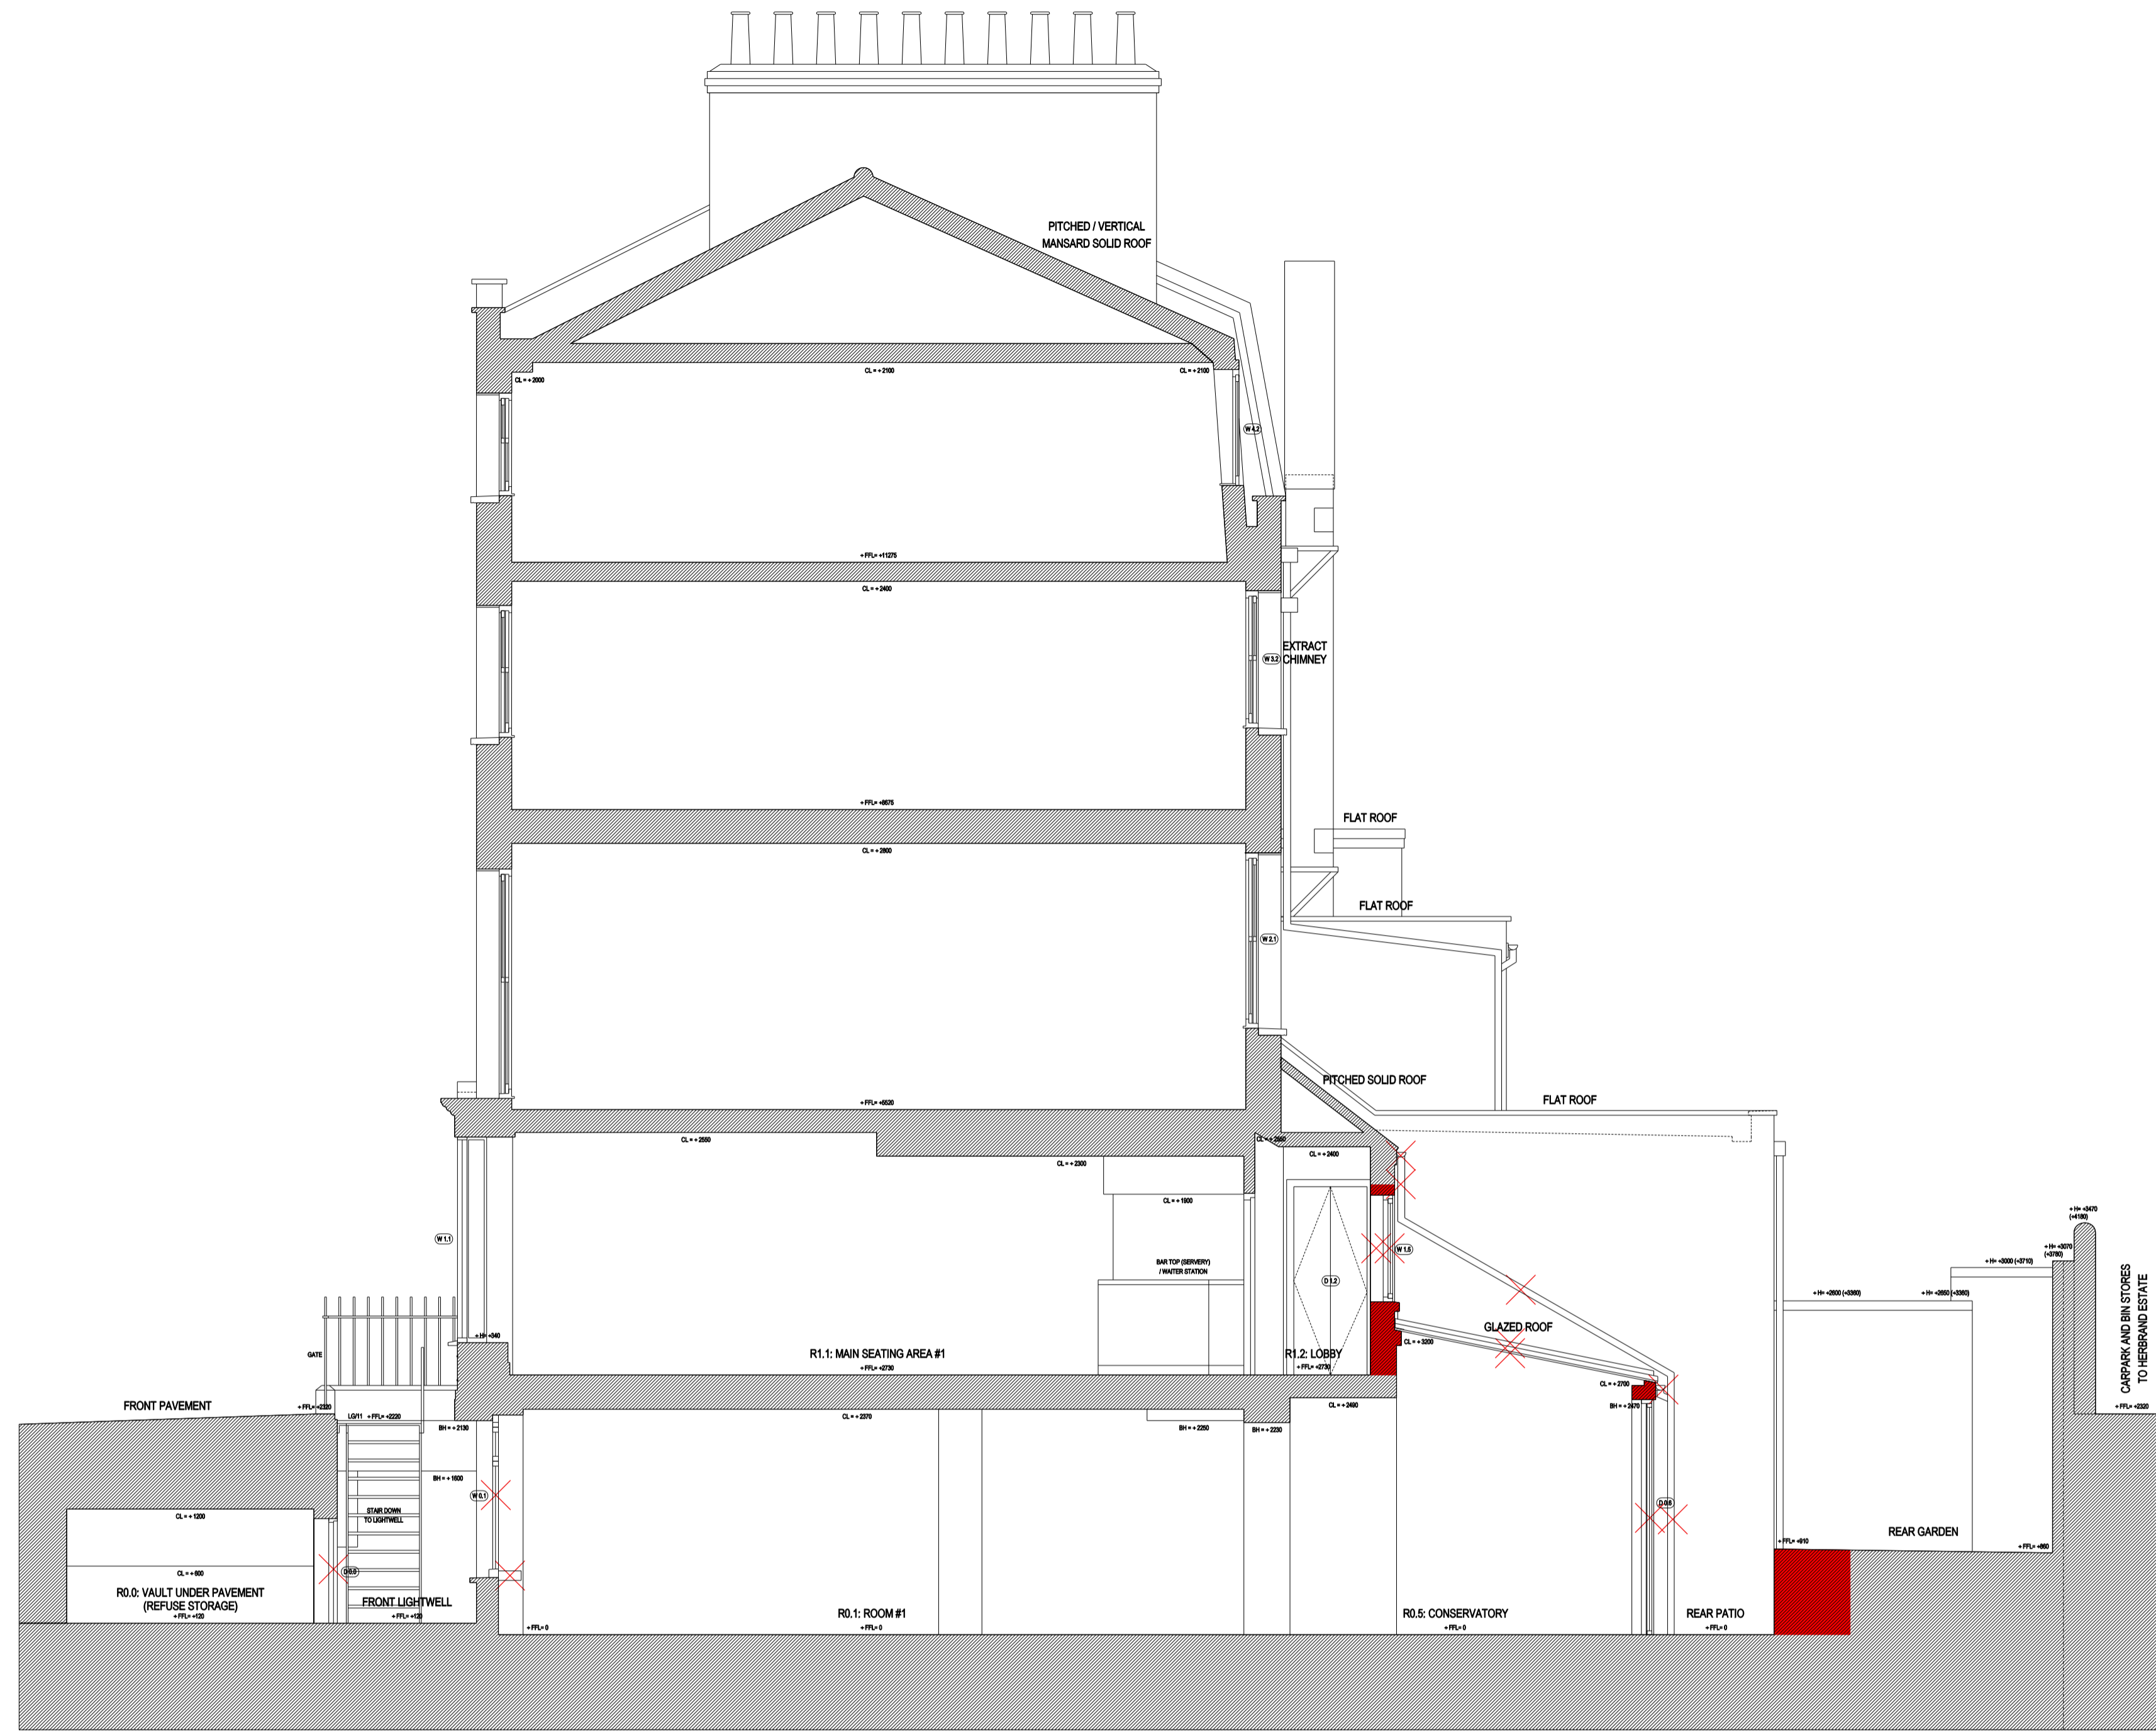

03 EXISTING SECTION 03 (15-01-02)  
Scale 1:50 (@A1 SIZE)

- KEY TO STRIP-OUT / DEMOLITIONS:
- INDICATES INTERNAL / EXTERNAL WALLS TO BE REMOVED
  - ✗ INDICATES ELEMENT TO BE REMOVED

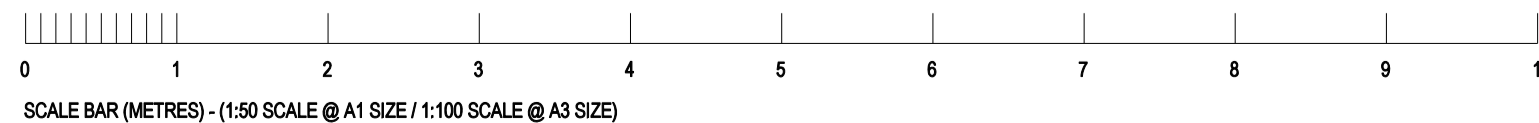

17.11.14 ISSUE FOR PLANNING & LB CONSENT  
rev date reason by



Unit 6, Masons Yard  
177 Westbourne Street t: +44 (0) 1273 201 830  
Have e: steve@searyarchitects.co.uk  
East Sussex BN3 5FB w: www.searyarchitects.co.uk

project:	47 Marchmont Street, London, WC1N 1AP		
client:	Mr M Abornes		
dwg title:	Existing Sections 02 & 03		
dwg no:	15-01-02	rev:	
scale:	1:50 (@A1 SIZE)	date:	17.11.14
project no:	0411	status:	PLANNING & LB