
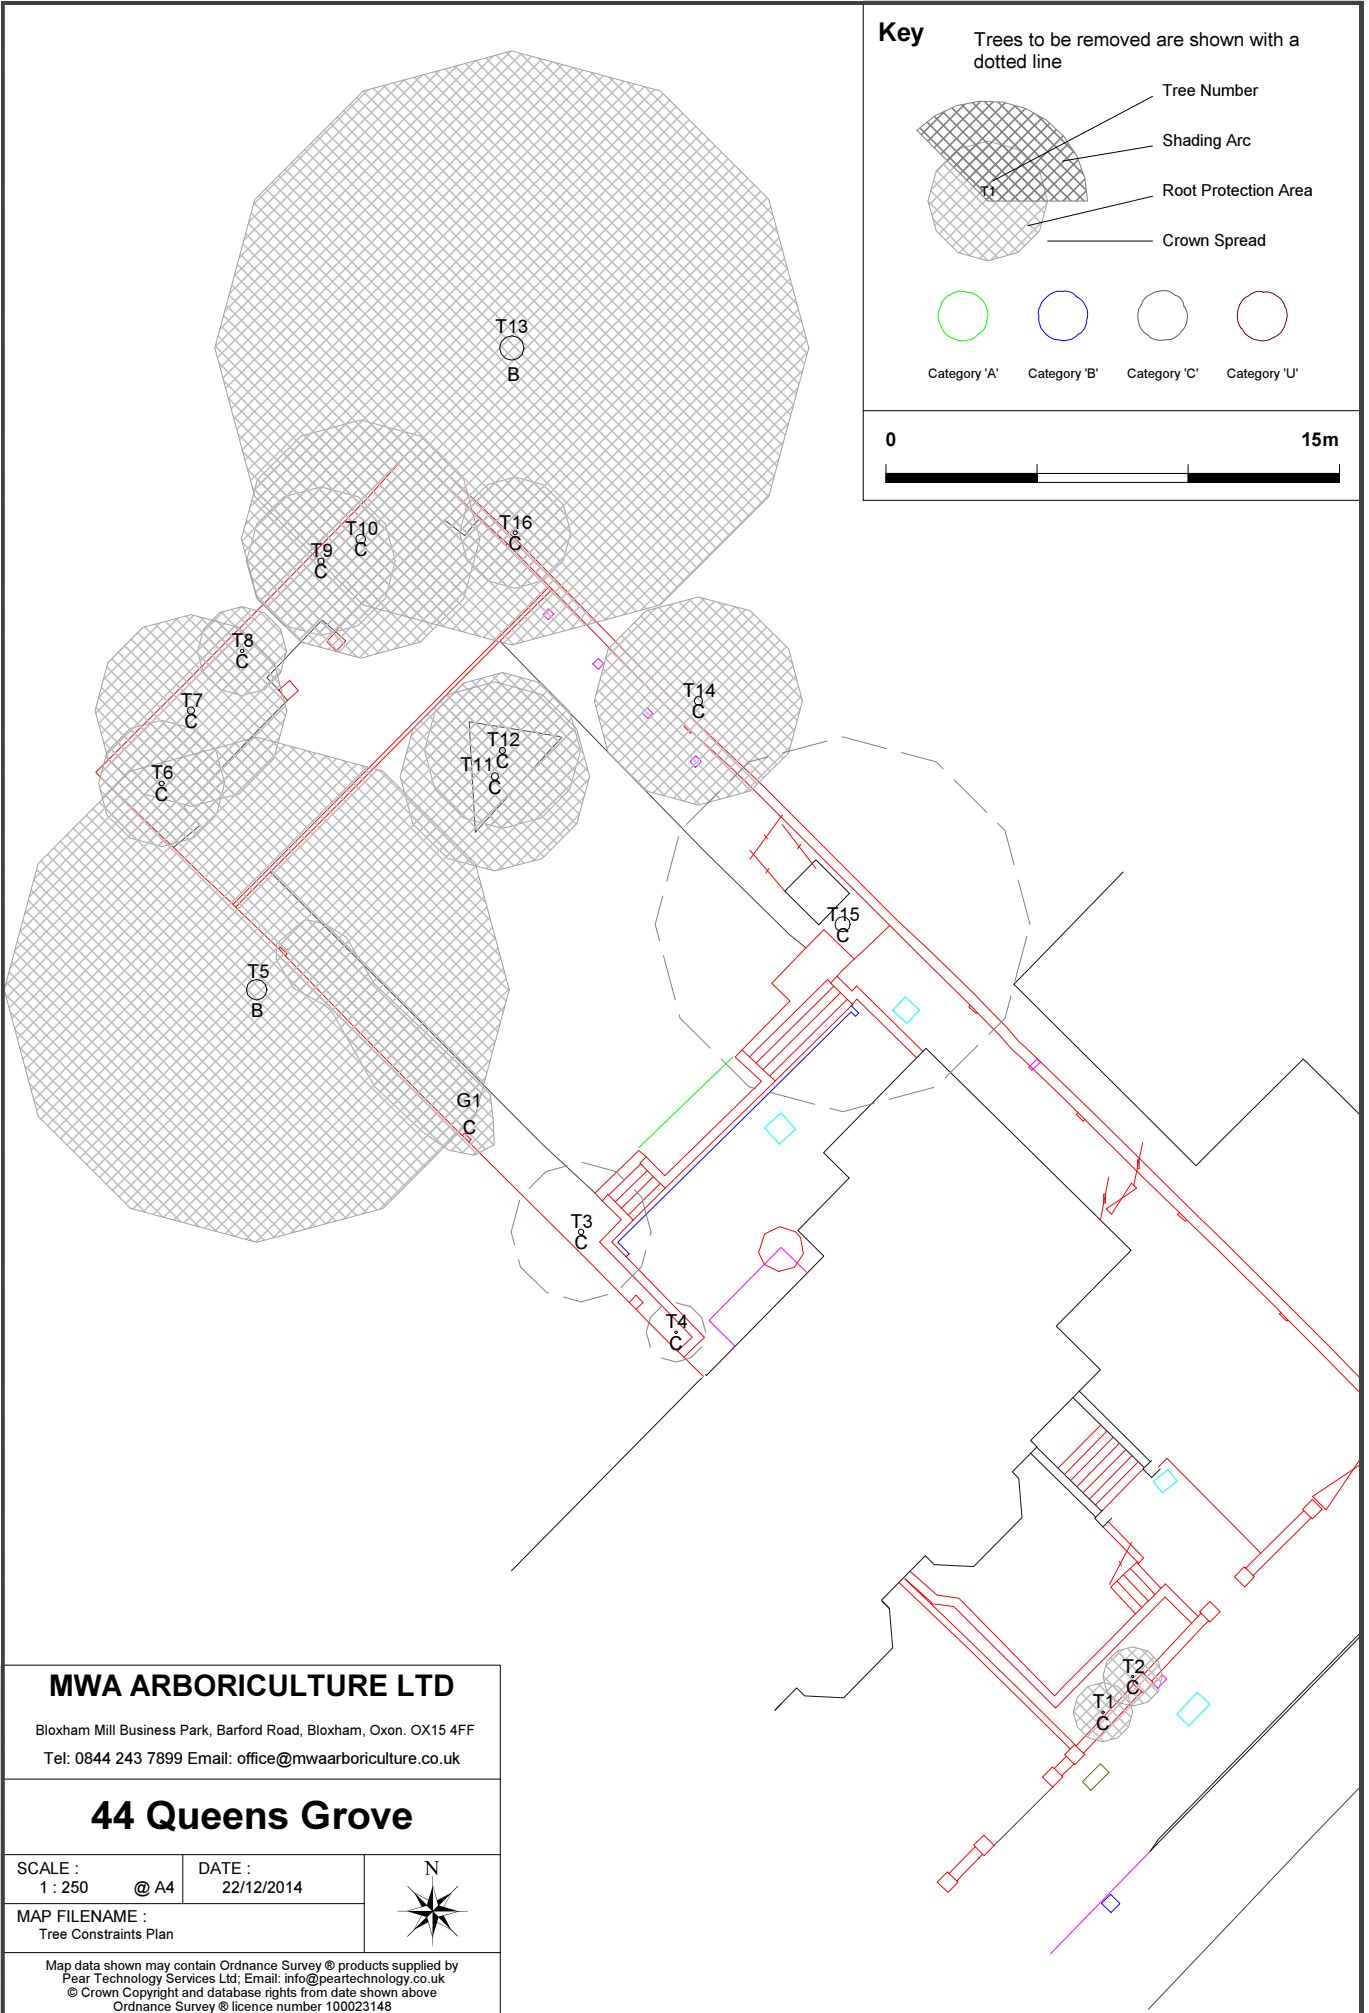
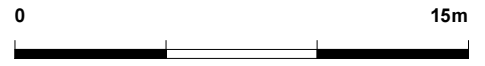
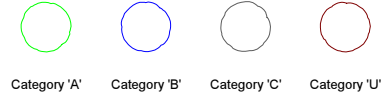


Key

Trees to be removed are shown with a dotted line

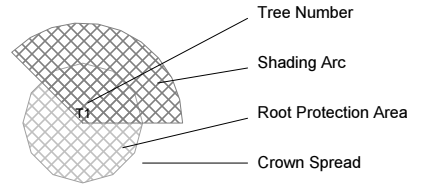

MWA ARBORICULTURE LTD

Bloxham Mill Business Park, Barford Road, Bloxham, Oxon. OX15 4FF
 Tel: 0844 243 7899 Email: office@mwaarboriculture.co.uk

44 Queens Grove

SCALE : 1 : 250 @ A4 DATE : 22/12/2014

MAP FILENAME : Tree Constraints Plan



Map data shown may contain Ordnance Survey © products supplied by Pear Technology Services Ltd; Email: info@peartechology.co.uk © Crown Copyright and database rights from date shown above Ordnance Survey © licence number 100023148