






General Notes  
 This drawing is for Planning application only  
 All dimensions to be verified on site  
 To be read in conjunction with all relevant documents  
 In the event of discrepancy notify the Architect immediately  
 This document is copyright of Hugh Cullum Architects Ltd

Issue Status  
 SK Information F Feasibility D Design  
 P Permissions S Scheme T Tender  
 C Construction E Existing Condition

**DRAWING KEY**

-  Existing construction
-  Demolition

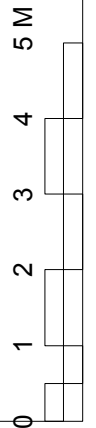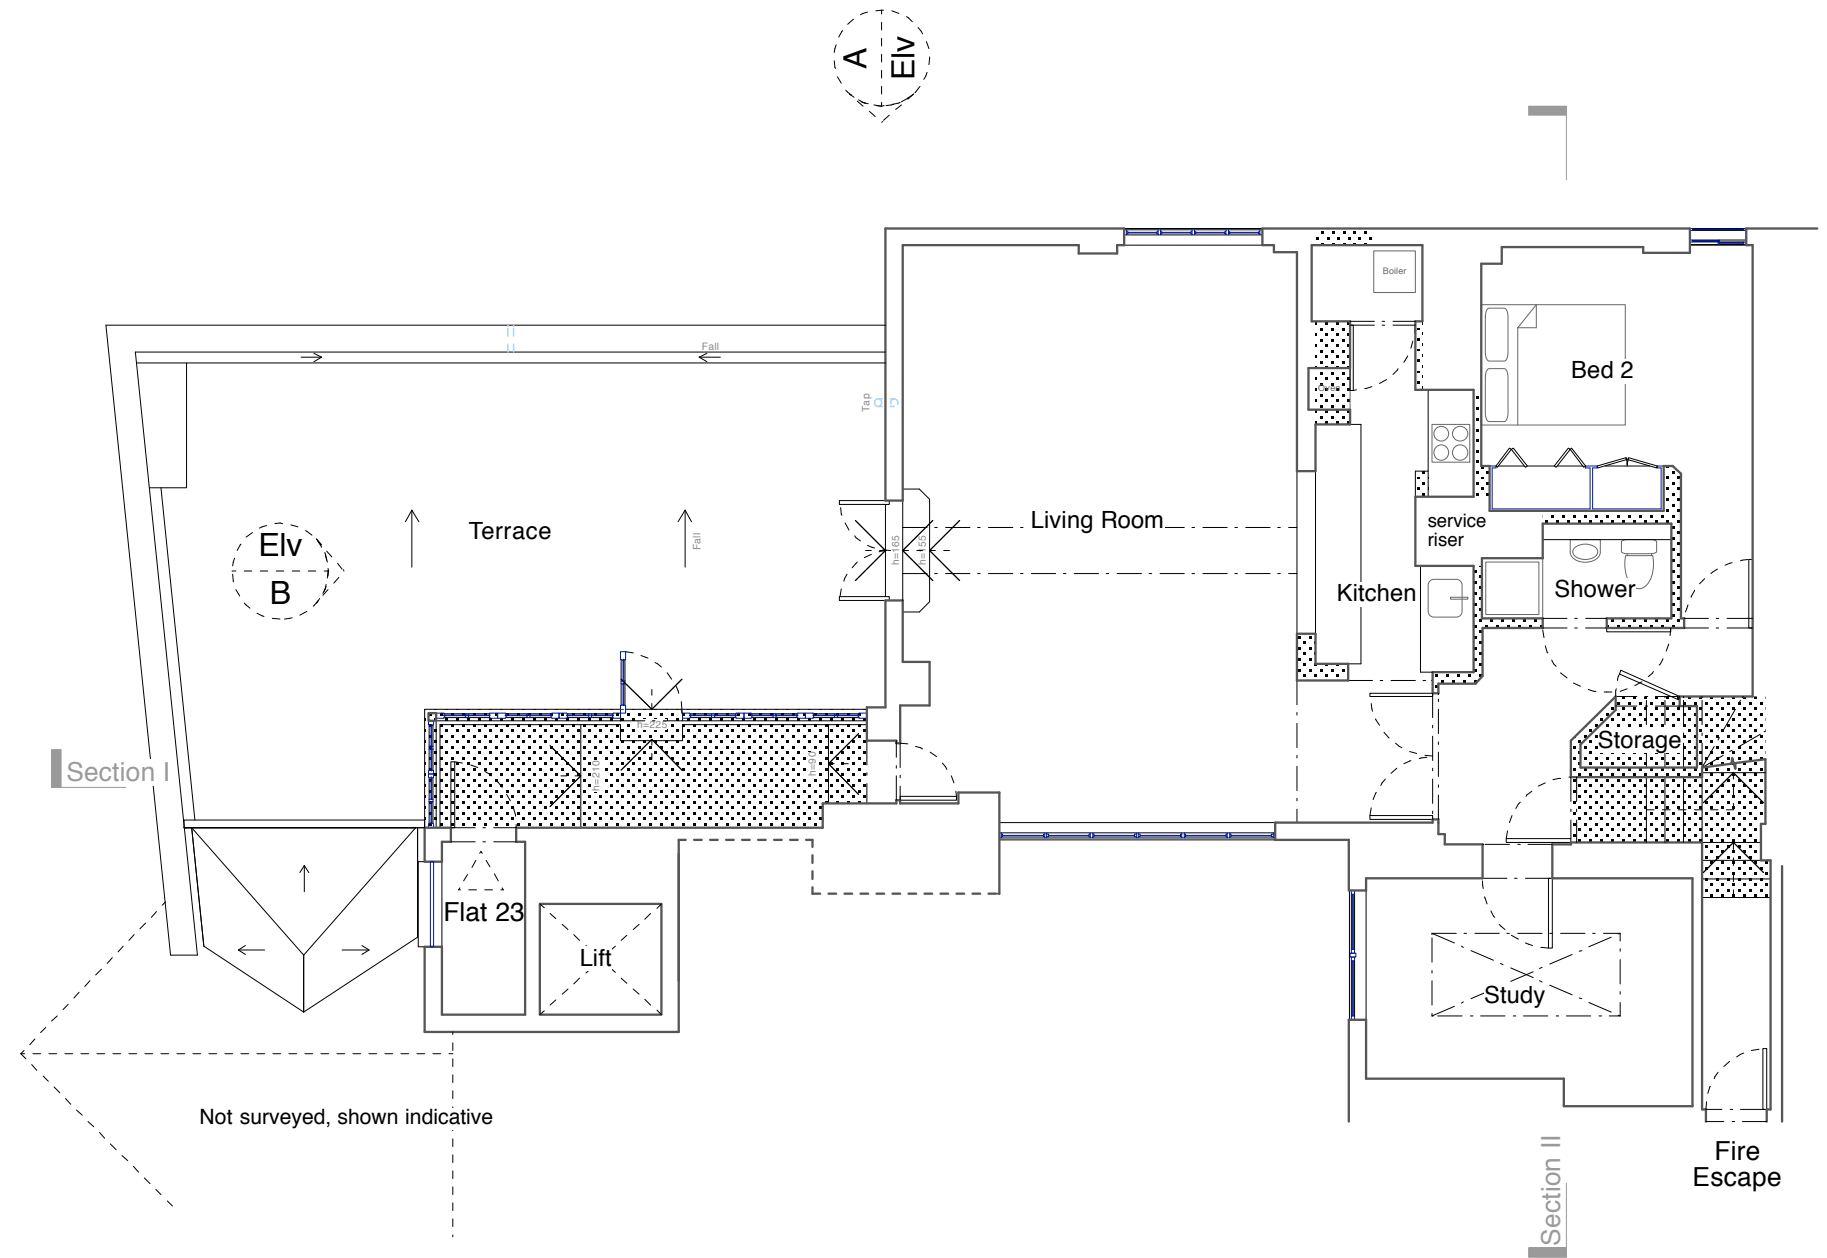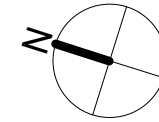

(\_) Issued for Planning (23.12.14/YH)  
 Revision: Information (date/drawn by)