



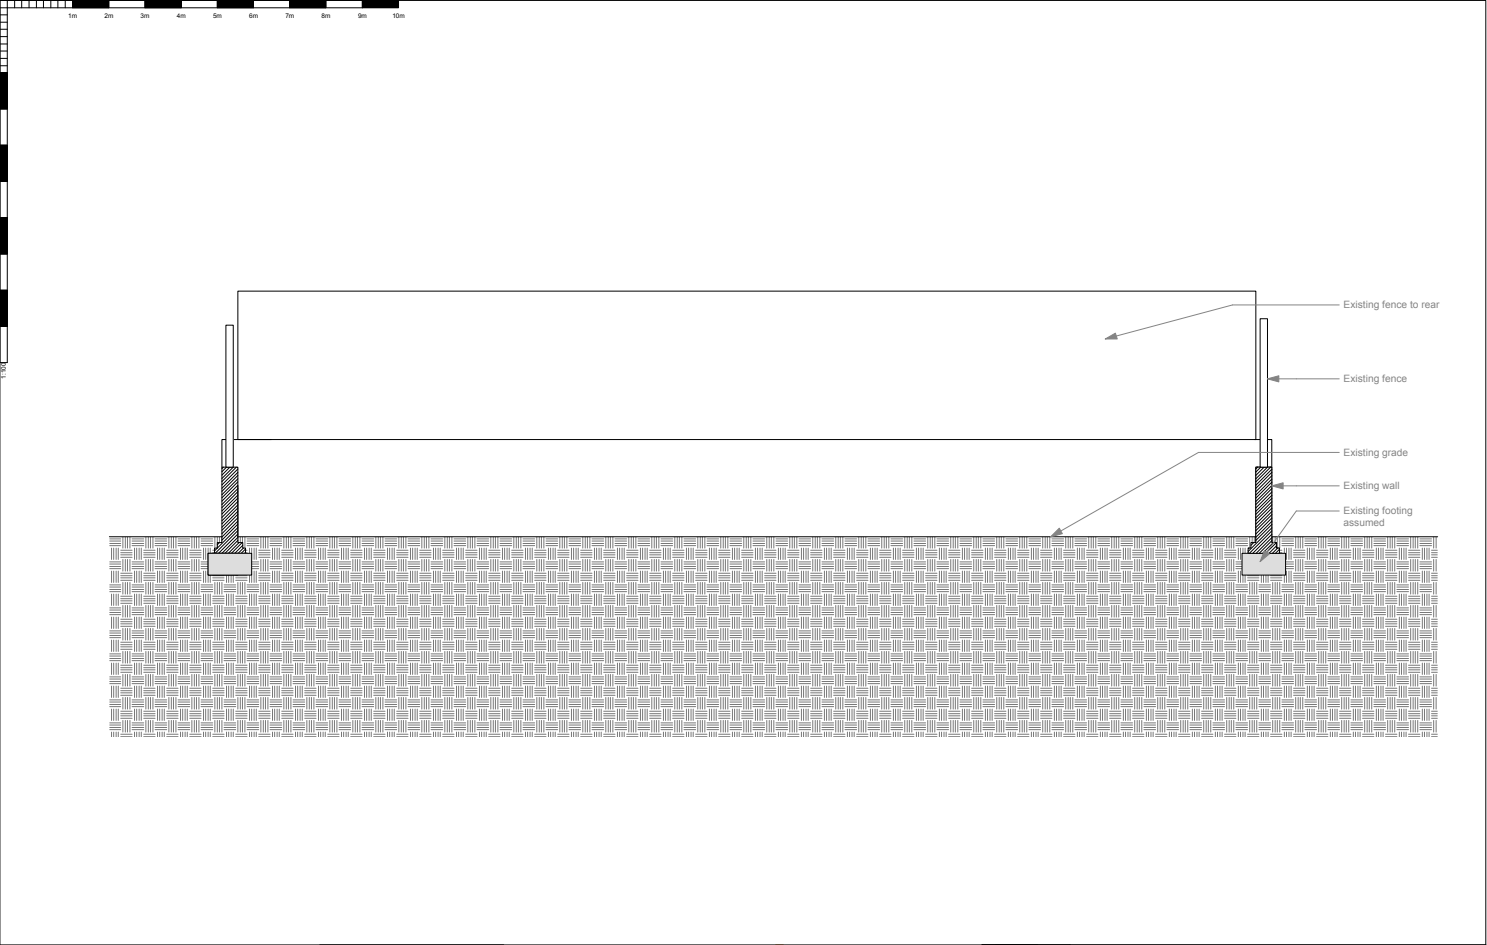

NOTES:
- DO NOT SCALE FROM THIS DRAWING.
- ALL DIMENSIONS TO BE CHECKED ON SITE.
- ALL OMISSIONS AND DISCREPANCIES TO BE REPORTED TO THE ARCHITECT IMMEDIATELY

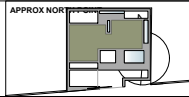

TF ARCHITECTURE
2-3 WOODSTOCK STREET
LONDON W1C 2AB
T: 020 7052 0756
F: 020 7052 0757
E: info@tfarchitecture.com

STATUS	PLANNING				
PROJECT	ST PAULS MEWS, LONDON, NW1 9TZ				
DRAWING TITLE	08.12.2014 EXISTING SECTION AA				
DATE	03.2014	SCALE	1:50@A3	JOB NO.	448
DRWG NO.	(00)_300	REV.	-		