


Top View

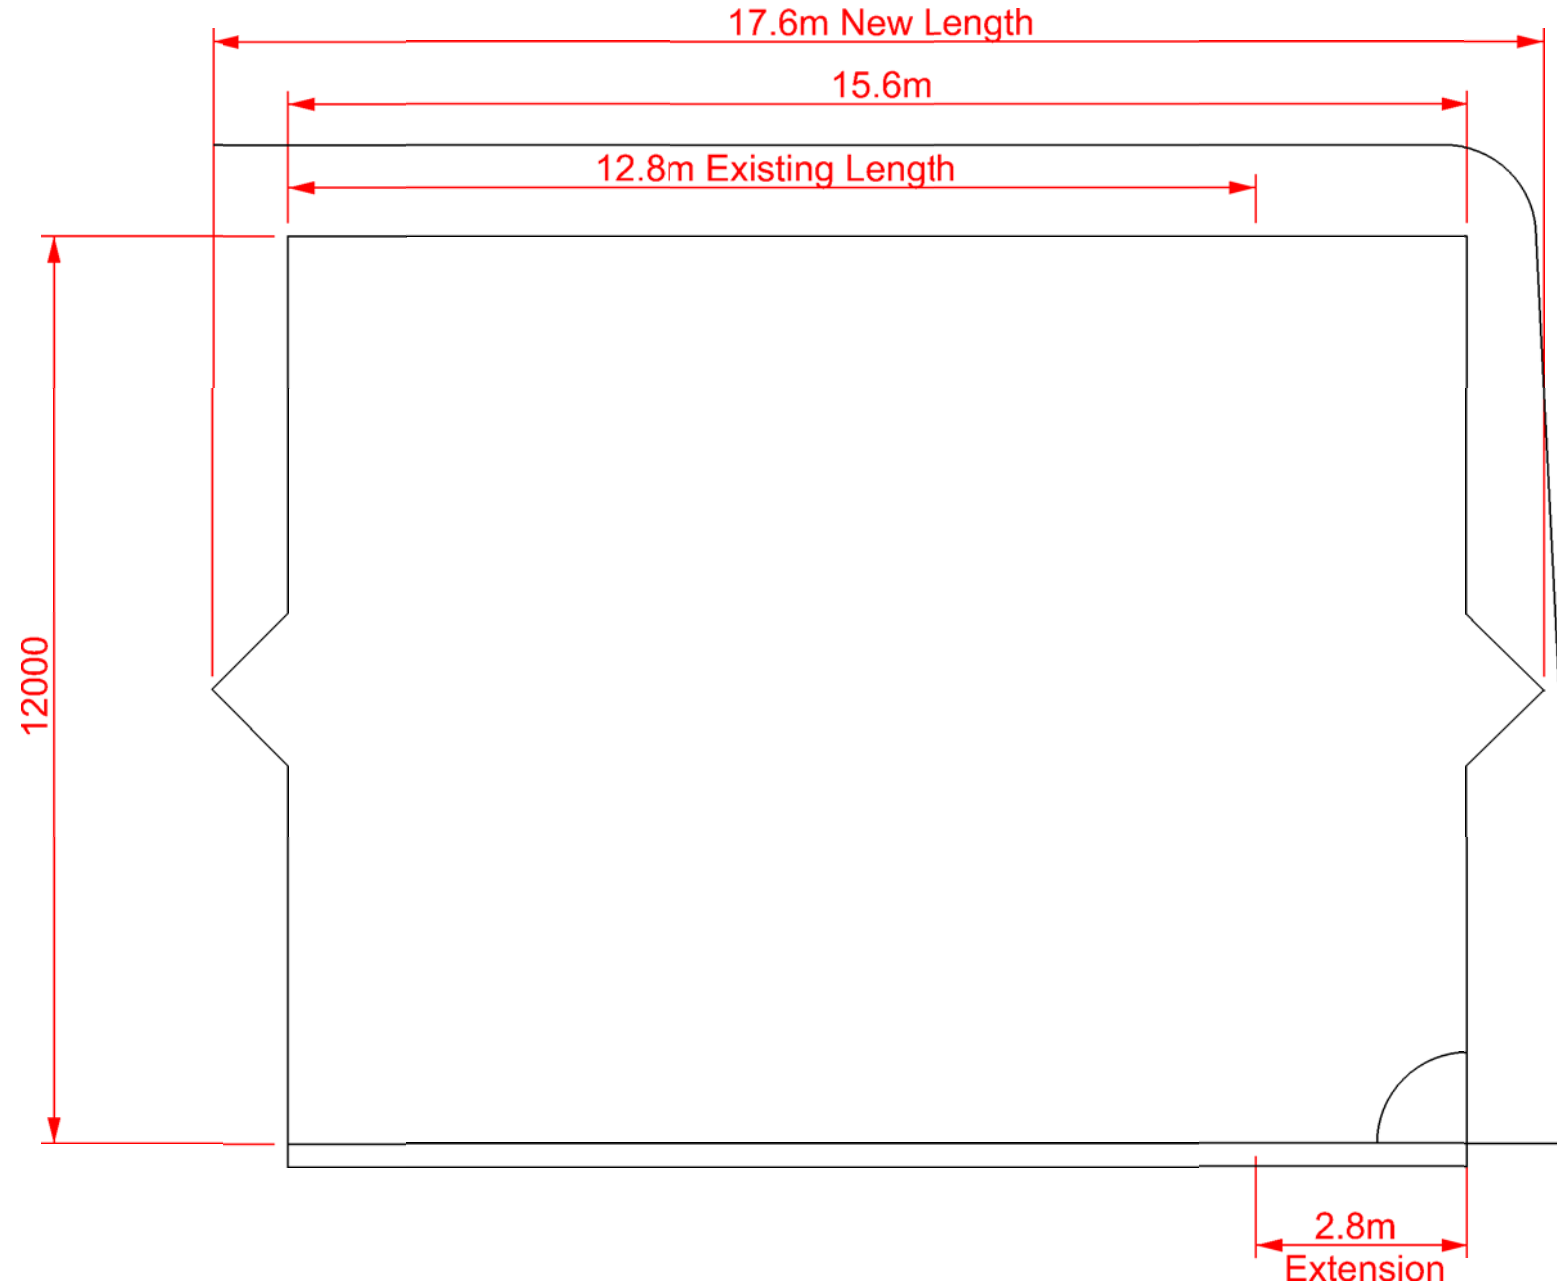

CONFIDENTIAL ©

This drawing and the copyright therein are the property of Park Leisure (UK) Ltd . This drawing must not be used, copied or otherwise duplicated without prior written permission of Park Leisure (UK) Ltd and no articles must be manufactured in accordance with this drawing or used other than permitted by Park Leisure (UK) Ltd.

ISSUE	DATE	MODIFICATION	REV BY
-	--/--	-	--

DO NOT SCALE FROM THIS DRAWING

SCALE	DATE	DRAWN BY	APPROVED BY
1:100	25/09/14	SR	PH



Park Leisure (UK) Ltd

Pivington Mill, Pluckley, Kent TN27 0PG
 Tel : 01233 840 141 Fax : 01233 840 202
 e-mail: enquires@parkleisure.com www.parkleisure.com

TITLE
-

DRW NO.	FILENAME
-	- Templer House - MUGA Plan