




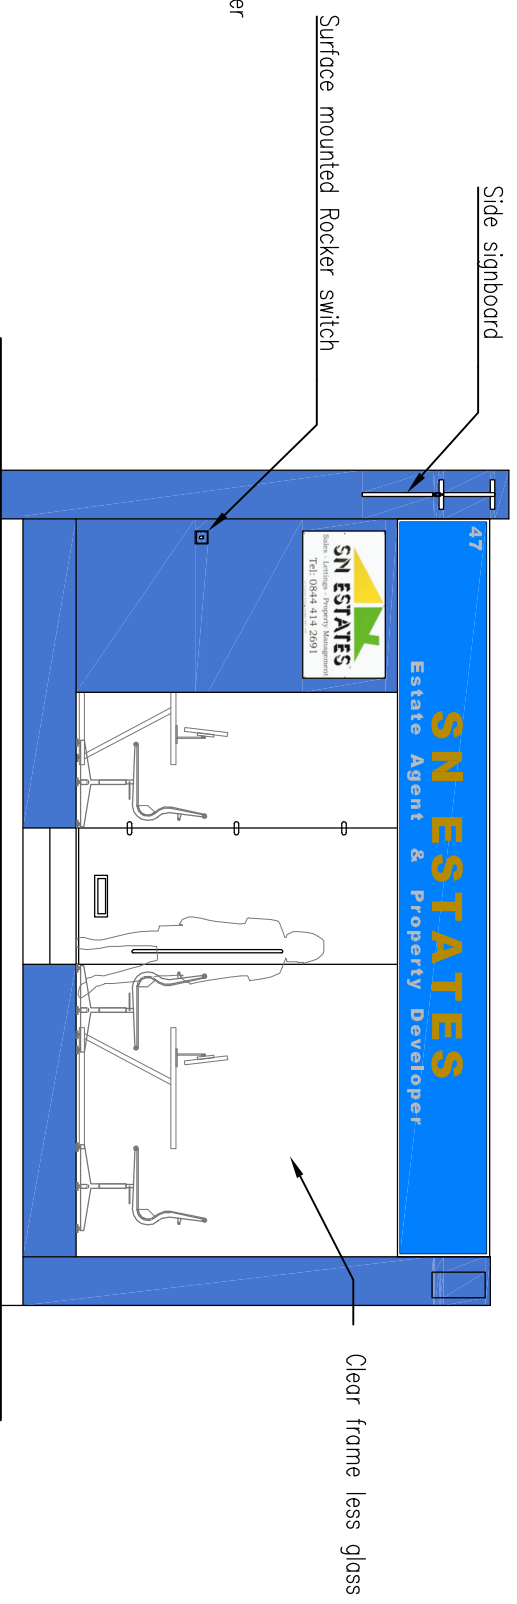

EXISTING SHOP FRONT

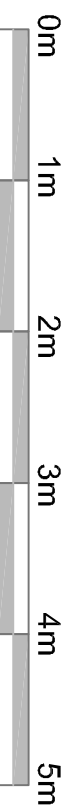

PROPOSED SHOP FRONT

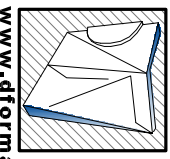

D FORM ARCHITECTURE
M.- 078 2432 6055
www.dformarchitecture.co.uk

ORIGINATOR

CLIENT
SN Estates
47 Chalton Street
London
NW1 1HY

PROJECT TITLE
Installation of new shop front at 47 Chalton Street, NW1 1HY

DRAWING TITLE
Existing and Proposed
Elevation

DRAWN BY:	Amwar	CHECKED BY:	Amwar
SCALE	1:50 @ A3	DRAWING STATUS	Planning
DATE	Nov'14	DRAWING NO:	03-017
		REV:	