

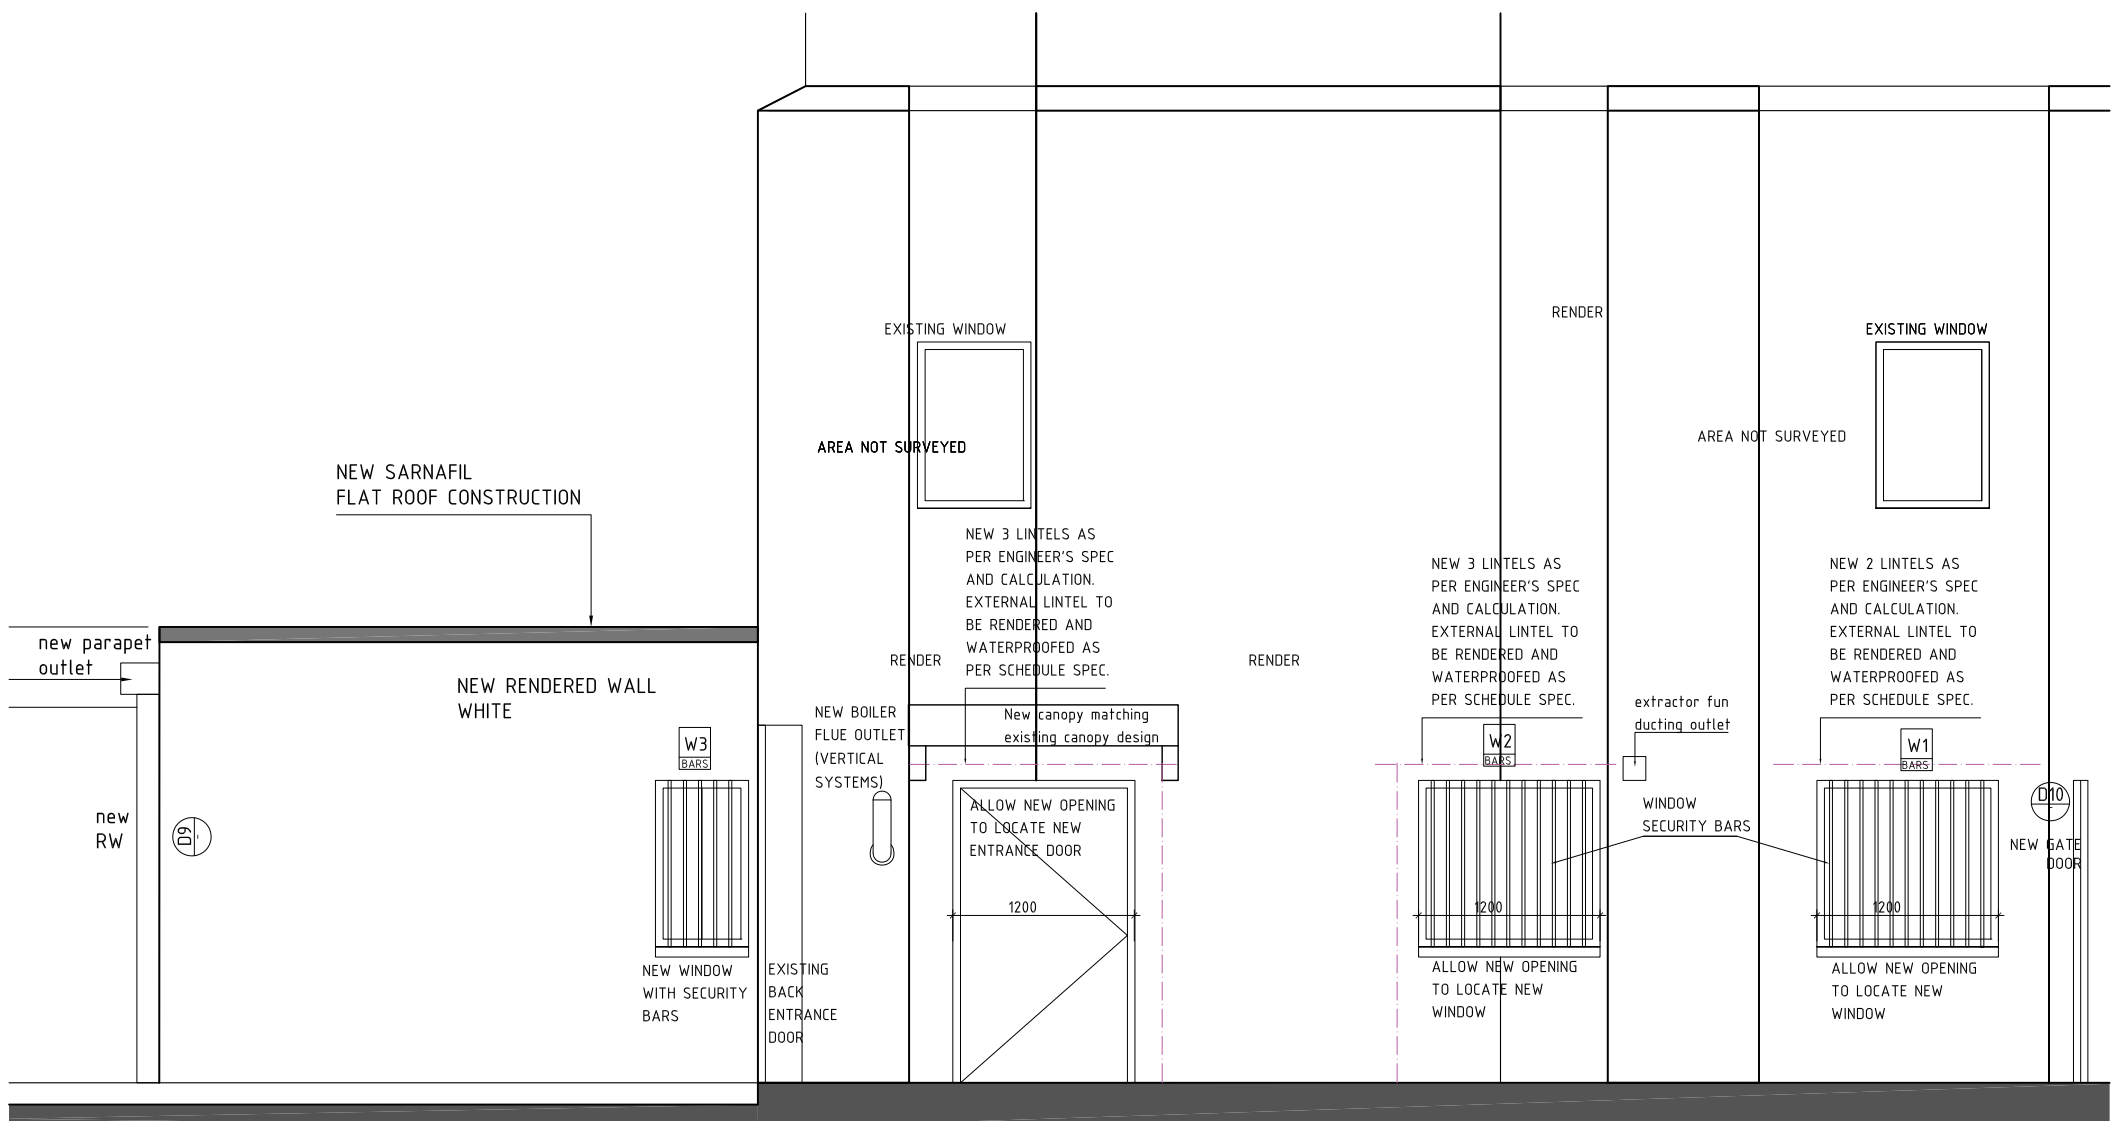


SCALE 1:100

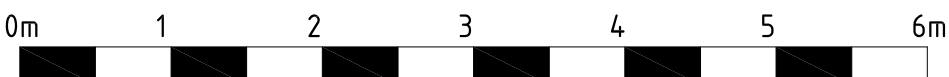

SCALE 1:50

# SIDE ELEVATION AS PROPOSED

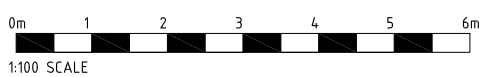

1:100 SCALE

1:50 SCALE

2 BELSIZE PARK GARDENS,  
LONDON, NW3

Total Area 000.00 m<sup>2</sup>

Project Type EXTENSION  
Object No. GB\_LON\_0000  
Plan Type PLAN

- General Informations:
- For Finish Code refer to sep. material index.
  - For Index overview, use Issue Sheet.
  - Contractor to verify and to be responsible for all requirements and restrictions due to local rules and to report of any discrepancy in the drawings to PURA LTD.
  - Contractor to check all dimensions on site and to report any discrepancies to PURA LTD Contractor to notify of any problem in time to specify alternatives.

SIDE ELEVATION  
AS PROPOSED

Plan No. A 204  
Level / Floor G  
Index 1  
Plan Set 1  
File Name BELSIZE PARK GARDENS  
Format Scale 1:100 / 1:50  
Format Paper (A3)  
First Drawn / By 17.04.13 / AL  
Last Revision / By /

Copyright to all designs, notes and drawings remains with PURA LTD subject to written authorization.  
PURA LTD, Design&Architecture  
mobile: 0044-(0)7773068203