



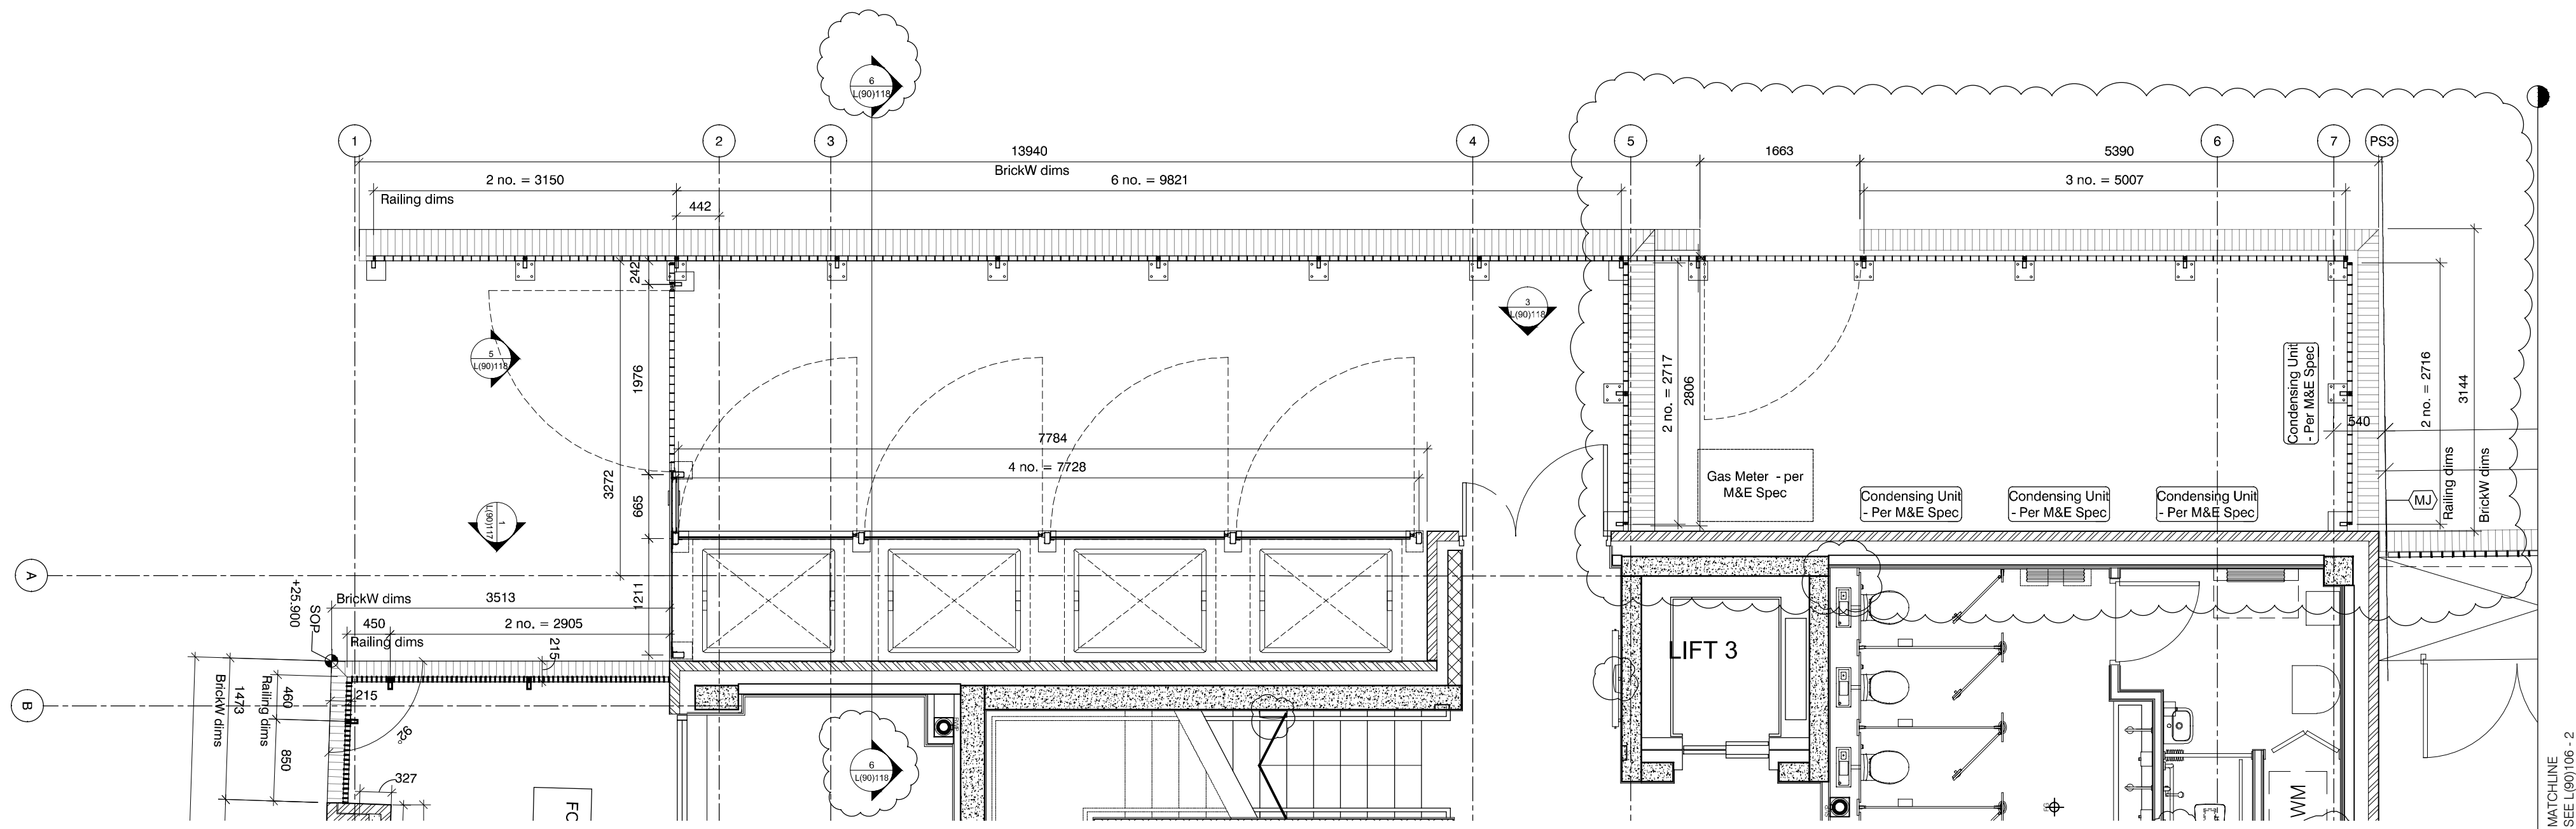

1 Block A Bin Store Plan
1:50 @ A1

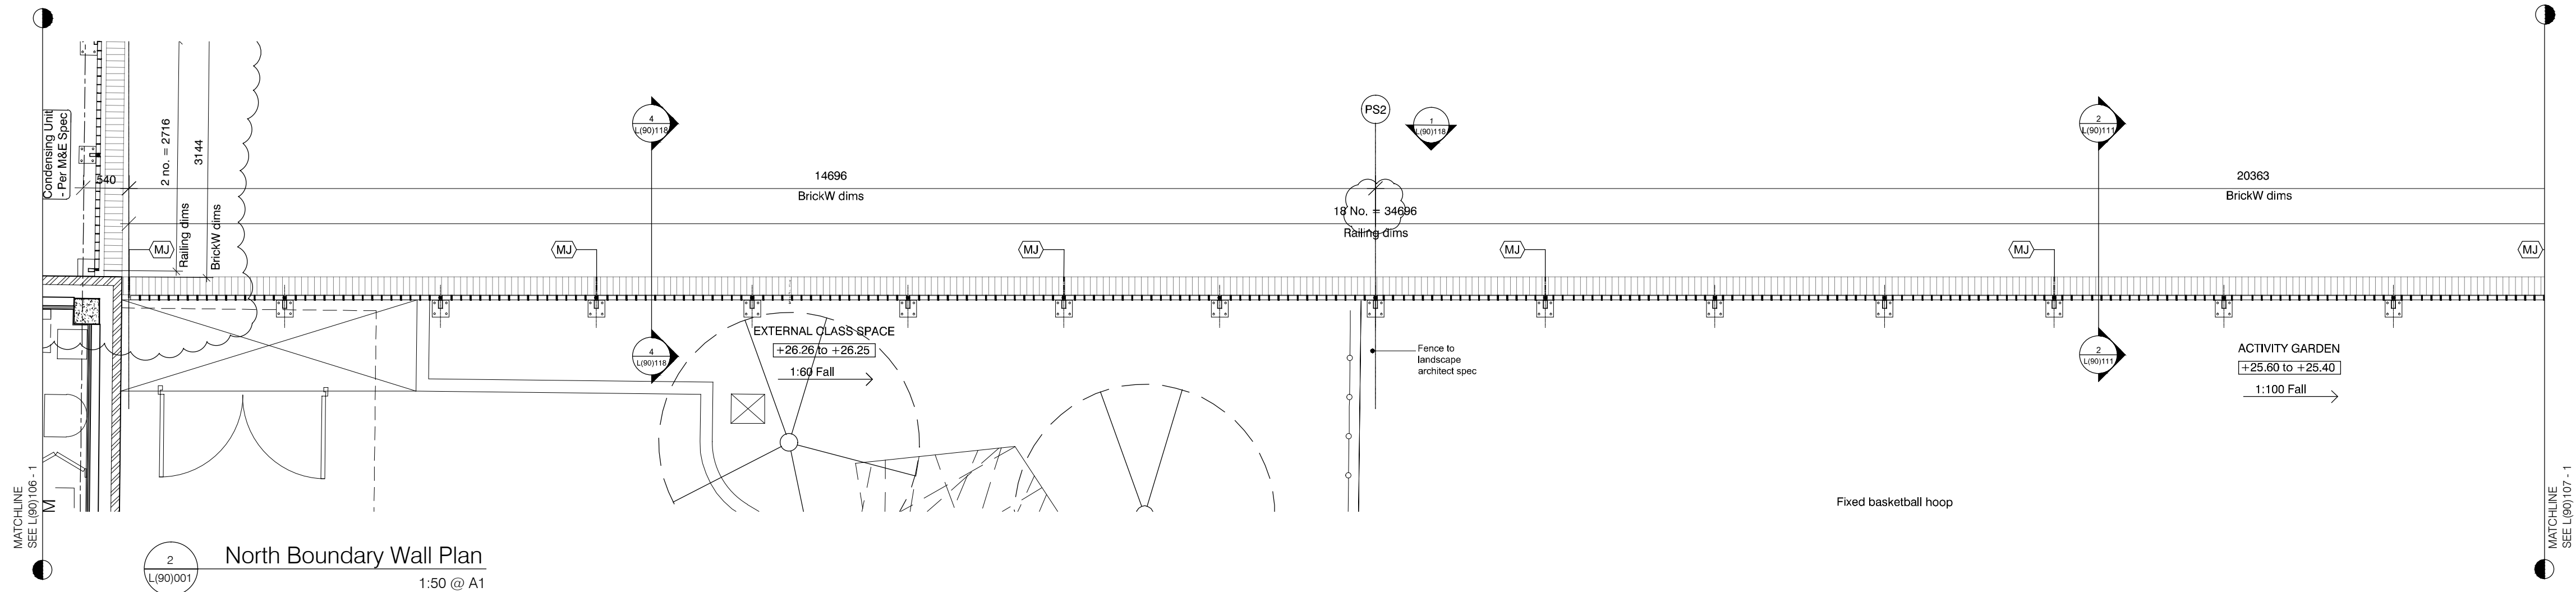

2 North Boundary Wall Plan
1:50 @ A1

B	24.04.13	Condenser units/Gas meter and enclosure added	MR	CS		
A	11.12.12	Additional section key to bin area added. Boundary wall gridlines amended.	JW	CS		
rev.	date	description	dm	aud		
drawing status						
FOR CONSTRUCTION						
Dispeker Wharf 38 Graham Street London N1 8JX			PTEa POLLARD THOMAS EDWARDS architects			
T: 020 7336 7777 F: 020 7336 0770		URL: www.ptea.co.uk E: forename.surname@ptea.co.uk				
project	NETLEY PROJECT		drawn JW	audited CS	scale 1:50 @ A1	date 11.12
dep title EXTERNAL WORKS BLOCK A BIN STORE& NORTH BOUNDARY	dep no. 12 528		dep no. L(90)106		rev B	