


Figured dimensions only are to be taken from this drawing.
 All dimensions are to be checked on site before any work is put in hand if in doubt ask.
 Any discrepancies in the drawings should be referred to the architect for clarification.
 All dimensions to be verified on site prior to construction (i.e. site dimensions)
 All dimensions (unless otherwise indicated) are to finish faces.

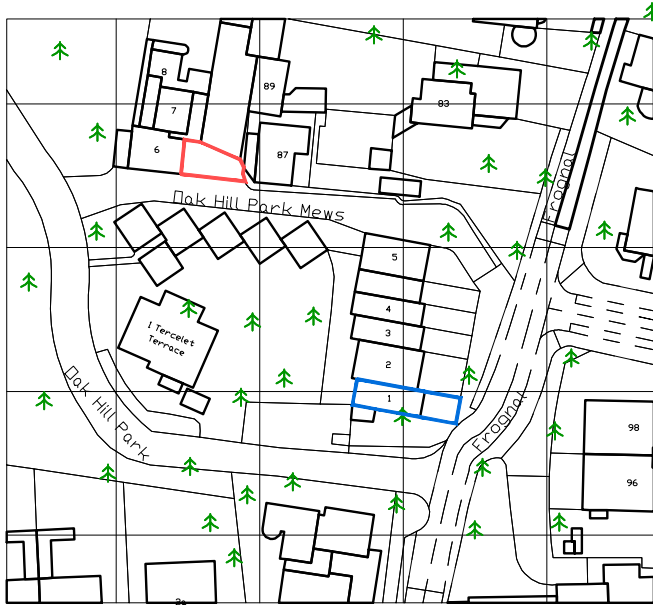

(c) UKMap Copyright. The GeoInformation Group 2014 Licence No. LANDMLDN100003121118

LOCATION PLAN
SCALE 1:1250

Rev	Desc	Rev	Date	Checked

Nicholas Meletiou
ARCHITECTS

www.nicholasmeletiou.com

3, The Square,
 Richmond,
 SURREY, TW9 1DY

Tel. 0208 948 4209
 Fax 0208 948 4208

Client

★

Job Name

**1 TERCELET TERRACE
 PROPOSED GARAGES**

Drawing Title:

**LOCATION PLAN/
 ORDNANCE SURVEY MAP**

Scale: 1:1250@A4	File Name: 812	Dwg No: 08
MZ	812	Revision No: 19.12.2014