


NOTES :

The accuracy of this survey drawing is dependent upon the scale at which it is produced. Users should not re-scale this drawing without consent.

All level values refer to the following DATUM:-

An Arbitrary Site datum assigned to the step level at the front door of No.71, as indicated on drawing 3552-1; Value 10.00m

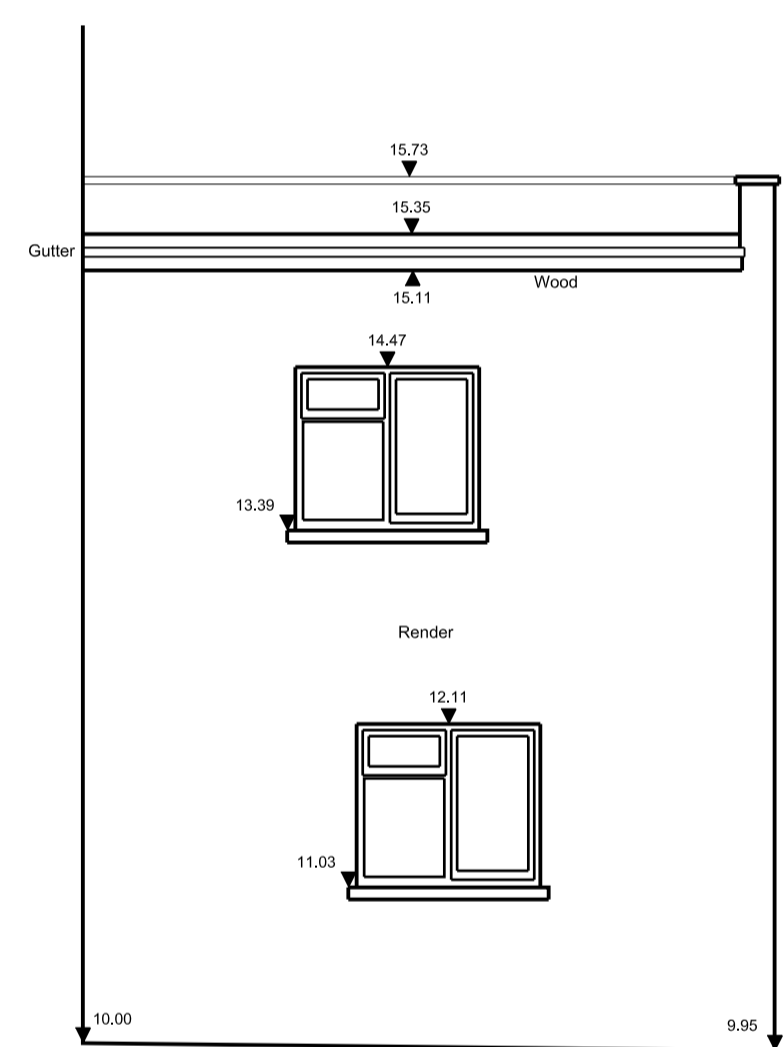


8.00m Above Arbitrary Datum

Side Elevation of Rear Extension to No.71



8.00m Above Arbitrary Datum

Side Elevation of No.81

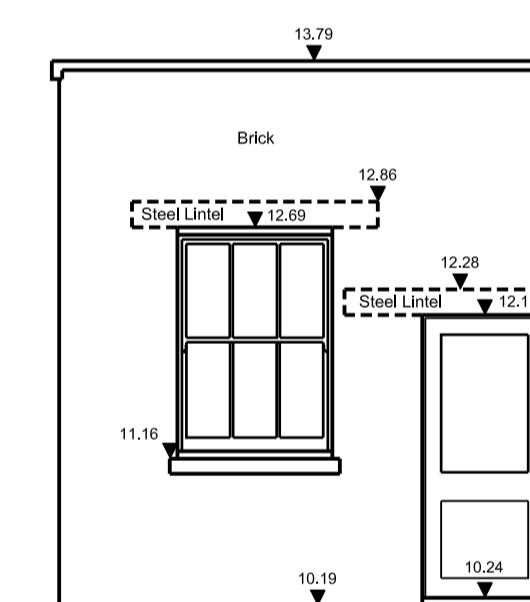

8.00m Above Arbitrary Datum

Side Elevation of Rear Extension to No.81

Revision	Description	Drawn	Checked

Revision	Description	Drawn	Checked

Revision	Description	Drawn	Checked

project name:  
drawing reference:  
  
job number:  
G8544  
  
status:  
  
cad ref:

71-81 Hartland Road, London NW1 8DE  
Elevations

date: 1/9/14  
sheet: 3 of 3  
scale: 1:50 @ A1

drawing number: SUR003  
revis: -  
checked:  
  
For Information  
G8544-SUR003.dwg

Use figured dimensions only. All levels and dimensions to be checked on site. This drawing is to be read in conjunction with all other relevant drawings and specifications.  
Hunters is a trading name of Hunter & Partners Limited.  
© Hunter & Partners Limited. All rights reserved.

**hunters**  
Space One Beadon Road  
London W6 0EA  
T 020 8237 5200  
F 020 8141 2814  
mail@hunters.co.uk  
www.hunters.co.uk