



NOTES:

The accuracy of this survey drawing is dependent upon the scale at which it is produced. Users should not re-scale this drawing without consent.



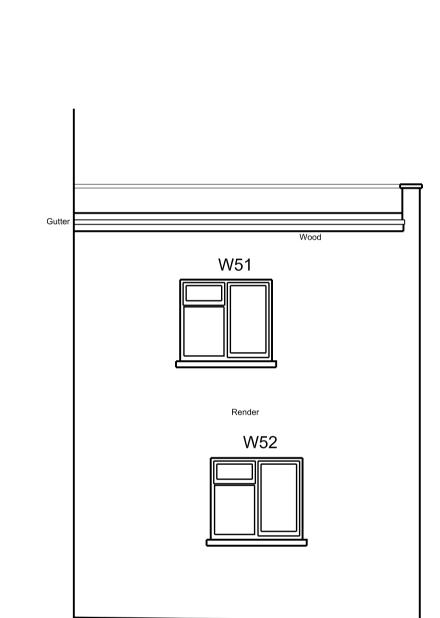

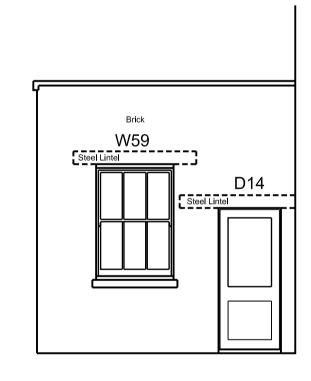

Side Elevation of Rear Extension to No.71 Side Elevation of No.81 Side Elevation of Rear Extension to No.81

Revision	

71-81 Hartland Road, London NW1 8DE drawing reference: Elevations date: 04/12/14 sheet: 3 of 3 drawn: scale: 1:50 @ A1 checked: drawing number: revision: Use figured dimensions only. All levels and dimensions to be checked on site. This drawing is to be read in conjunction with all other relevant drawings and specifications. Hunters is a trading name of Hunter & Partners Limited. © Hunter & Partners Limited. All rights reserved. G8544 SUR003

As Proposed

G8544-SUR003.dwg

Space One Beadon Road London W6 0EA T 020 8237 8200 F 020 8741 2814 ma**il**@hunters.co.uk www.hunters.co.uk