
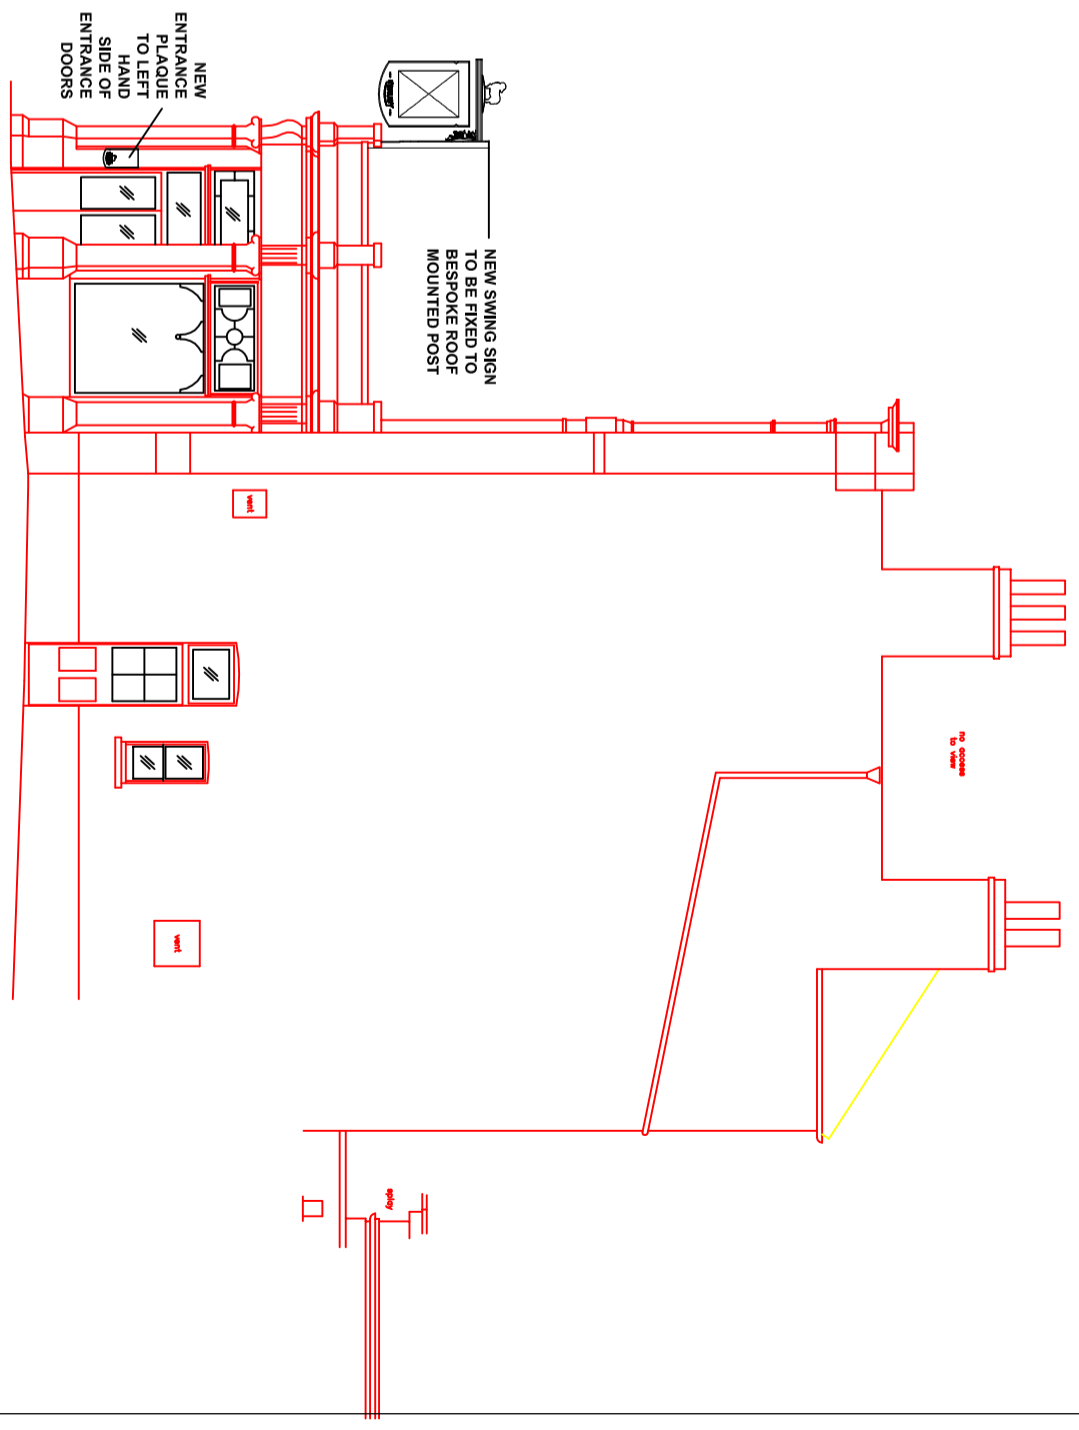


PROPOSED ELEVATIONS

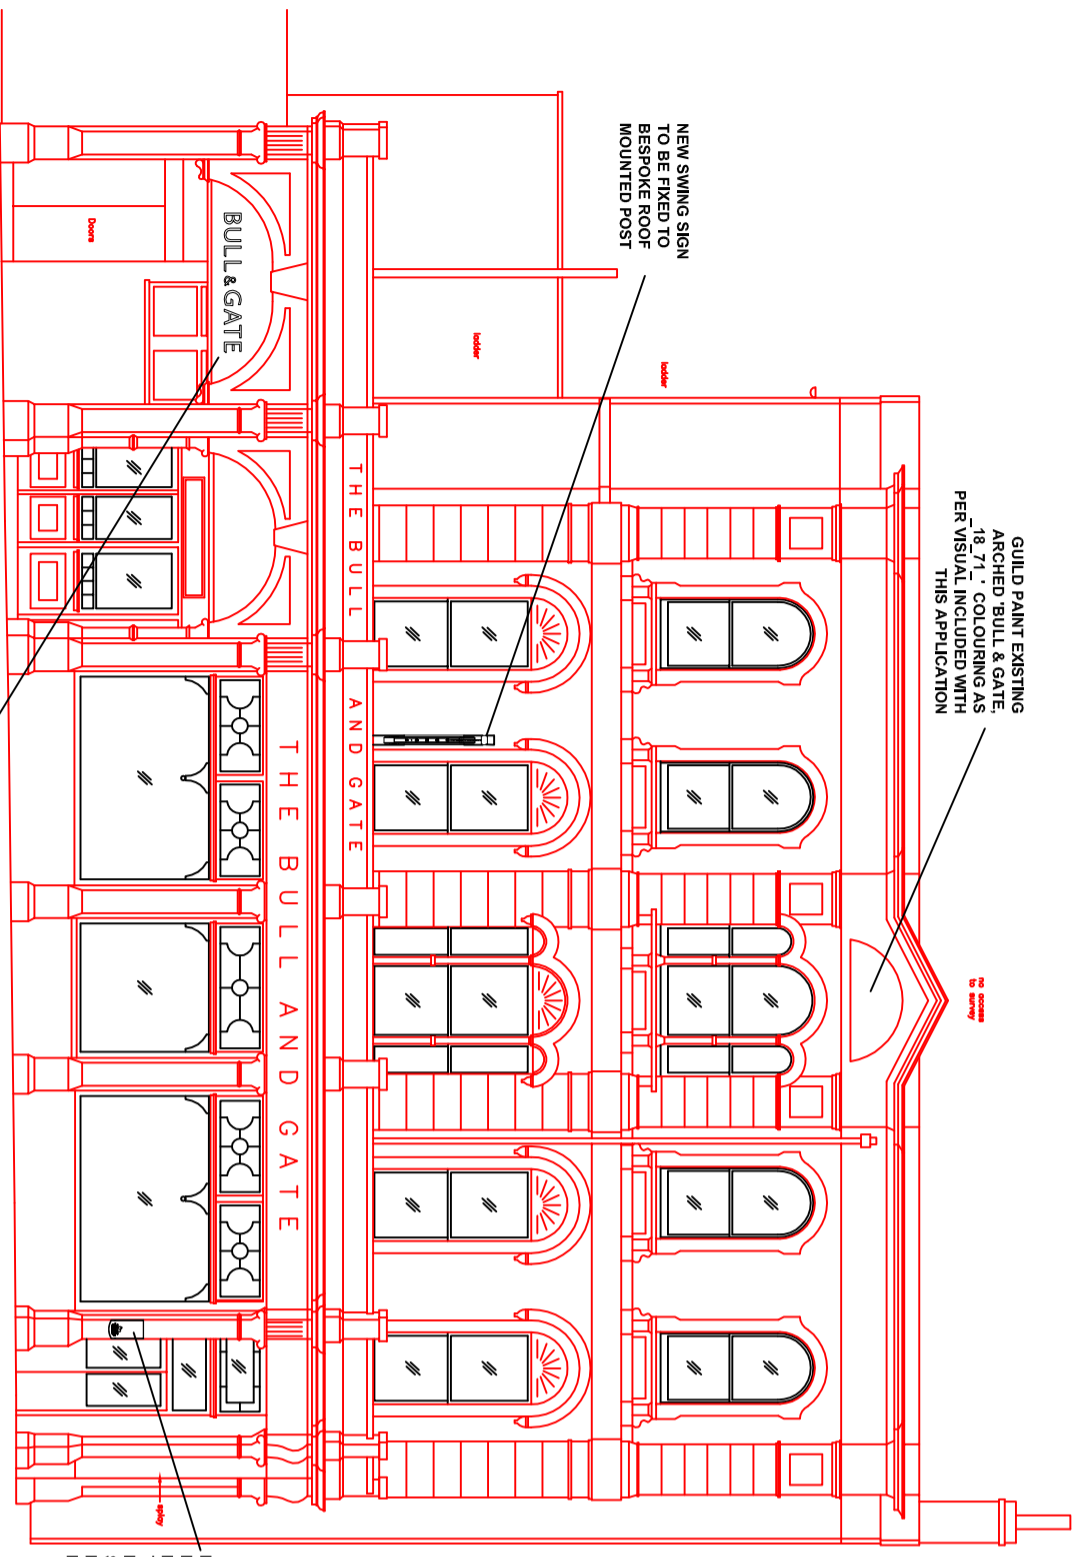

PSE Associates
 QUANTITY SURVEYING • PROJECT MANAGEMENT
 SOLUTIONS SURVEYING & EVALUATION SERVICES

83 Queens Road, Brighton, BN1 3XE
 Telephone: +44 (0)1273 383 383
 Facsimile: +44 (0)1273 383 384
 Email: info@pse-associates.co.uk
 Website: www.pse-associates.co.uk

Architect/Client:
 Young & Co's Brewery PLC
 Riverside House, 26 Osiers Rd
 Wandsworth, SW18 1NH

Project:
 The Bull & Gate
 389 Kenish Town Road
 London, NW5 2TJ

Title:
 Proposed Front & Side
 Elevations

Scale Date Drawn Checked Approval
 1:100@A3 05/01/14 FR DC DC

Drawn By: [Name] **Checked By:** [Name] **Approved By:** [Name]

Drawing No. 7238/03 **Revision**