
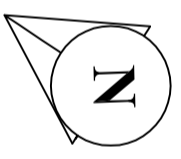
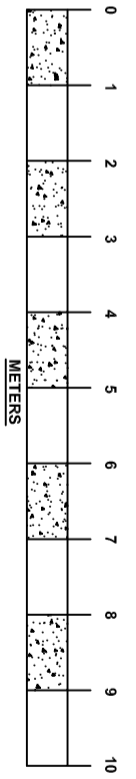


Notes
Do not scale dimensions direct from this drawing. All
setting out and construction dimensions should be
checked against the original survey data.
This drawing is the copyright of PSE Associates.

EXISTING PLAN

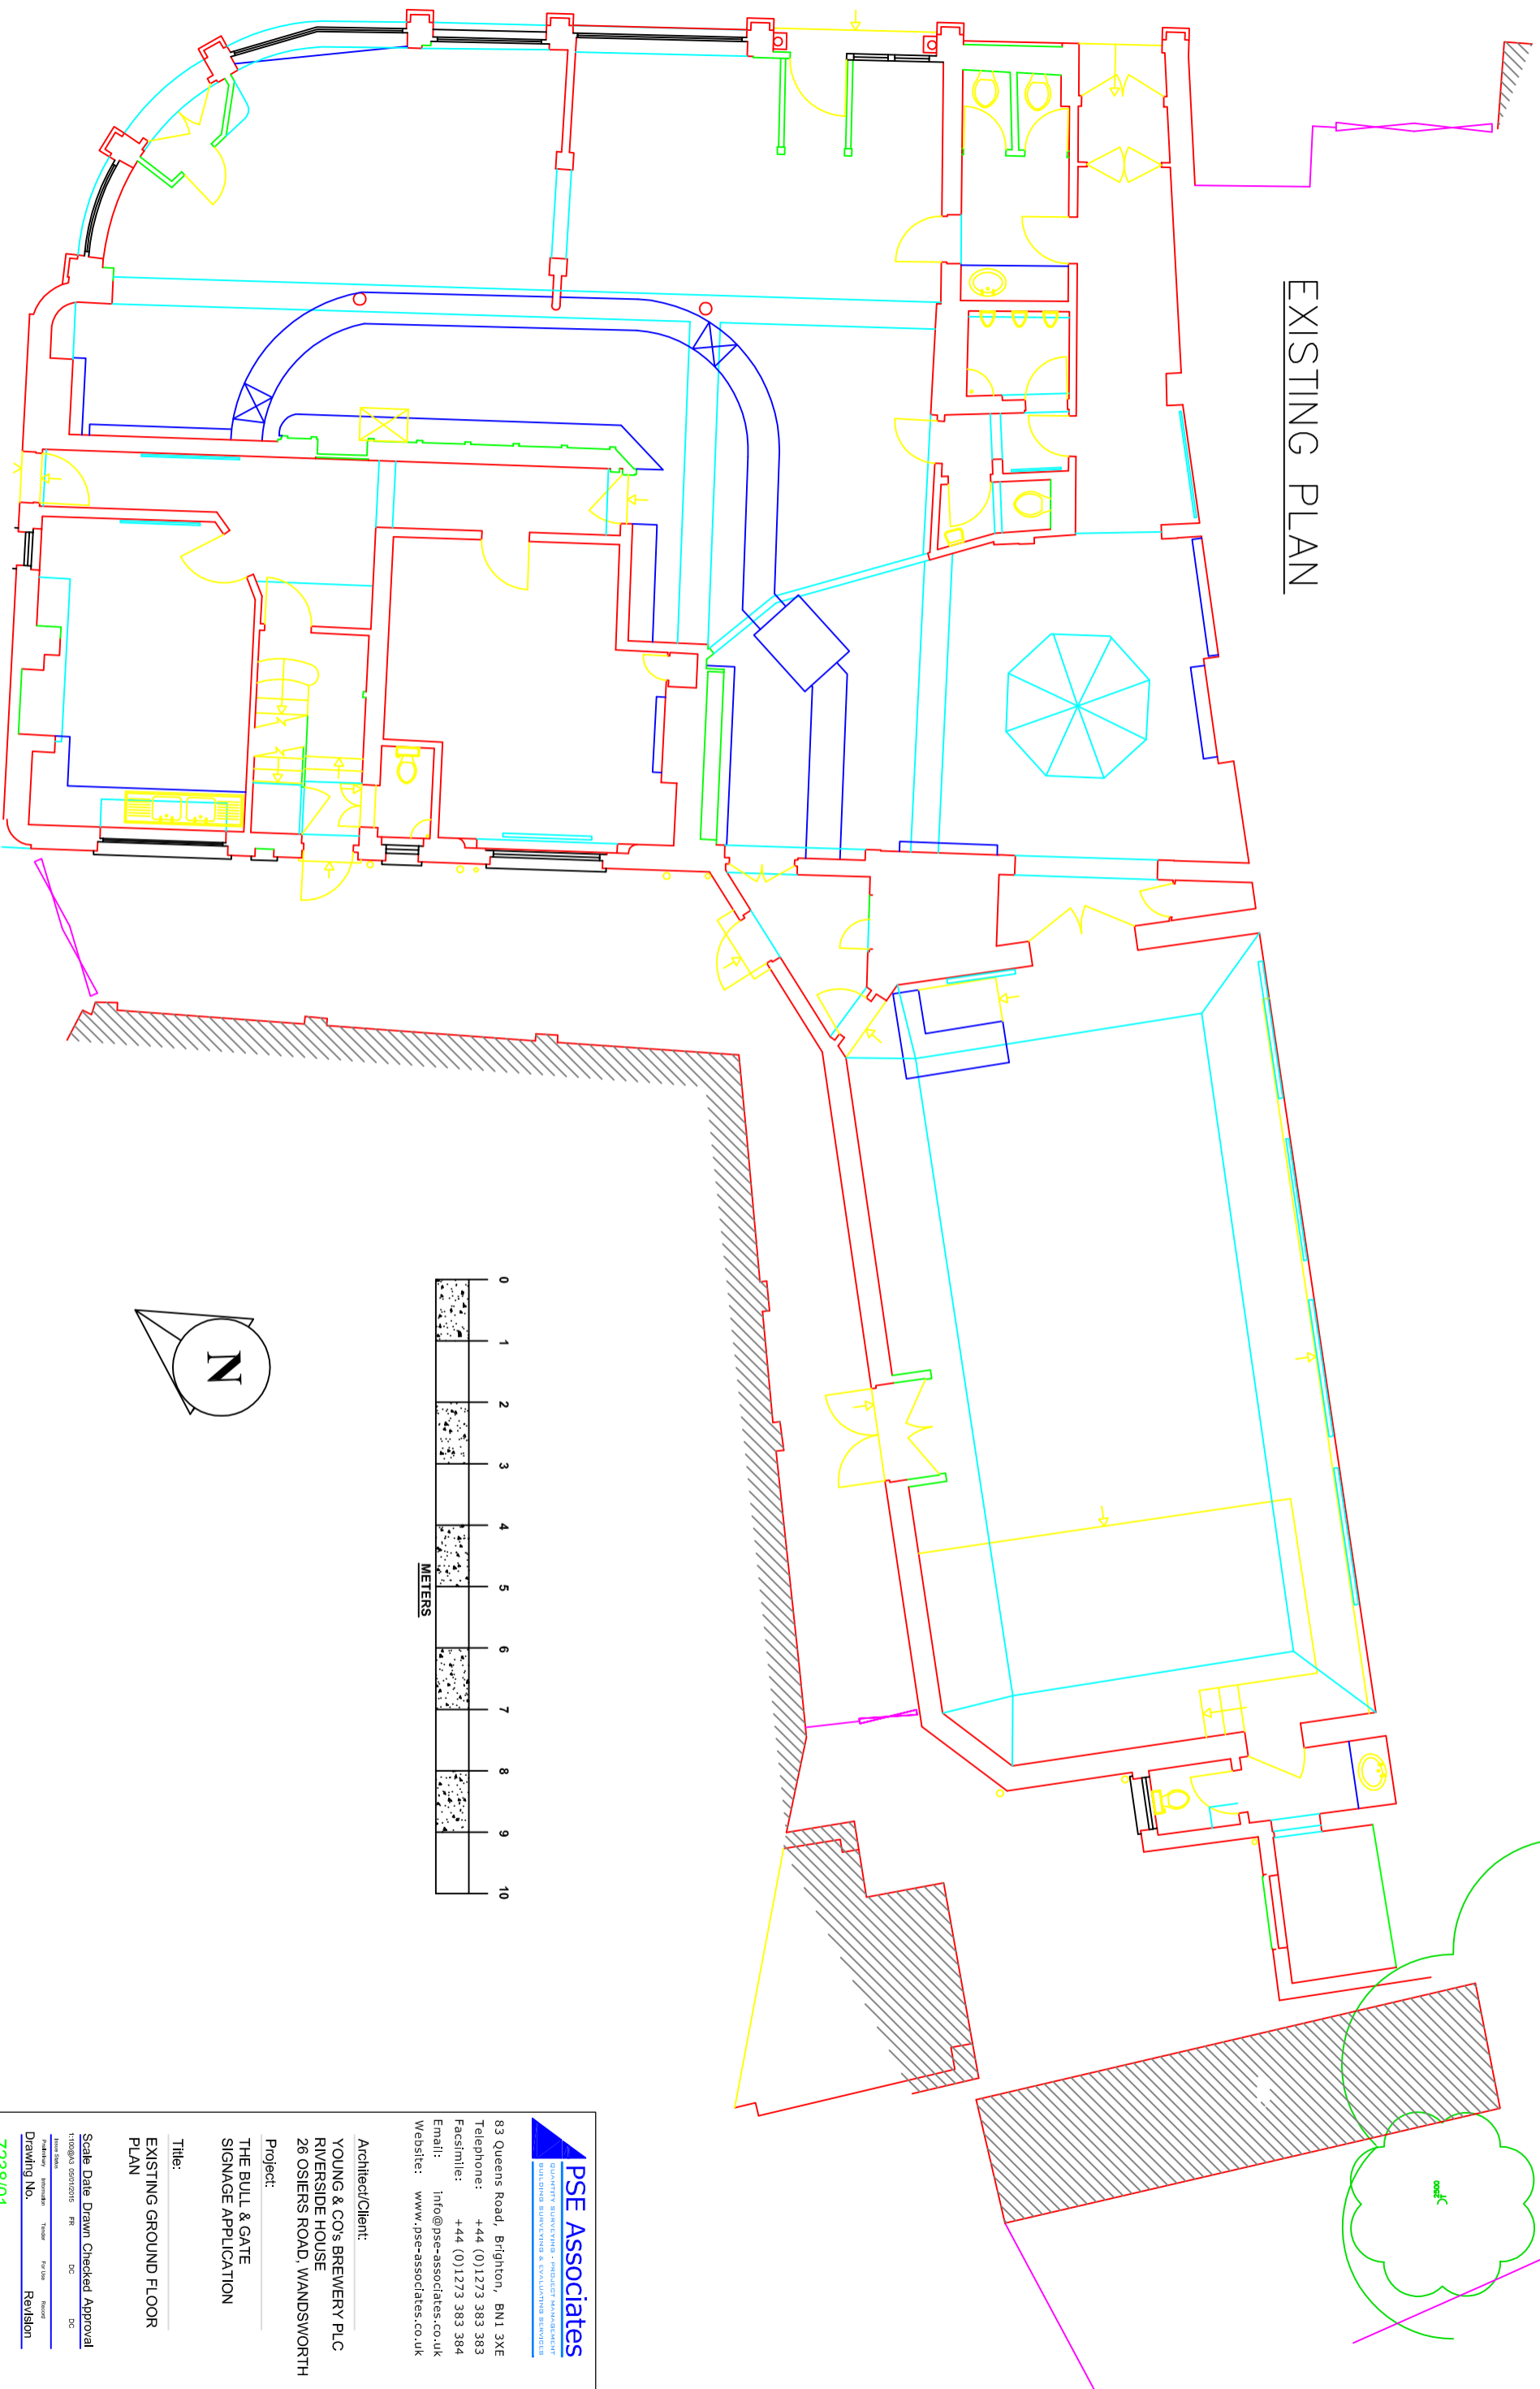

83 Queens Road, Brighton, BN1 3XE
Telephone: +44 (0)1273 383 383
Facsimile: +44 (0)1273 383 384
Email: info@pse-associates.co.uk
Website: www.pse-associates.co.uk

Architect/Client:
YOUNG & CO'S BREWERY PLC
RIVERSIDE HOUSE
26 OSIERS ROAD, WANDSWORTH

Project:
THE BULL & GATE
SIGNAGE APPLICATION

Title:
EXISTING GROUND FLOOR
PLAN

Scale Date Drawn Checked Approval
1:100 04/10/2015 FR DC DC
Author: FR DC
Check: FR DC
Drawn: FR DC
Revision: FR DC
7238/01