


2 Block C North 1:100

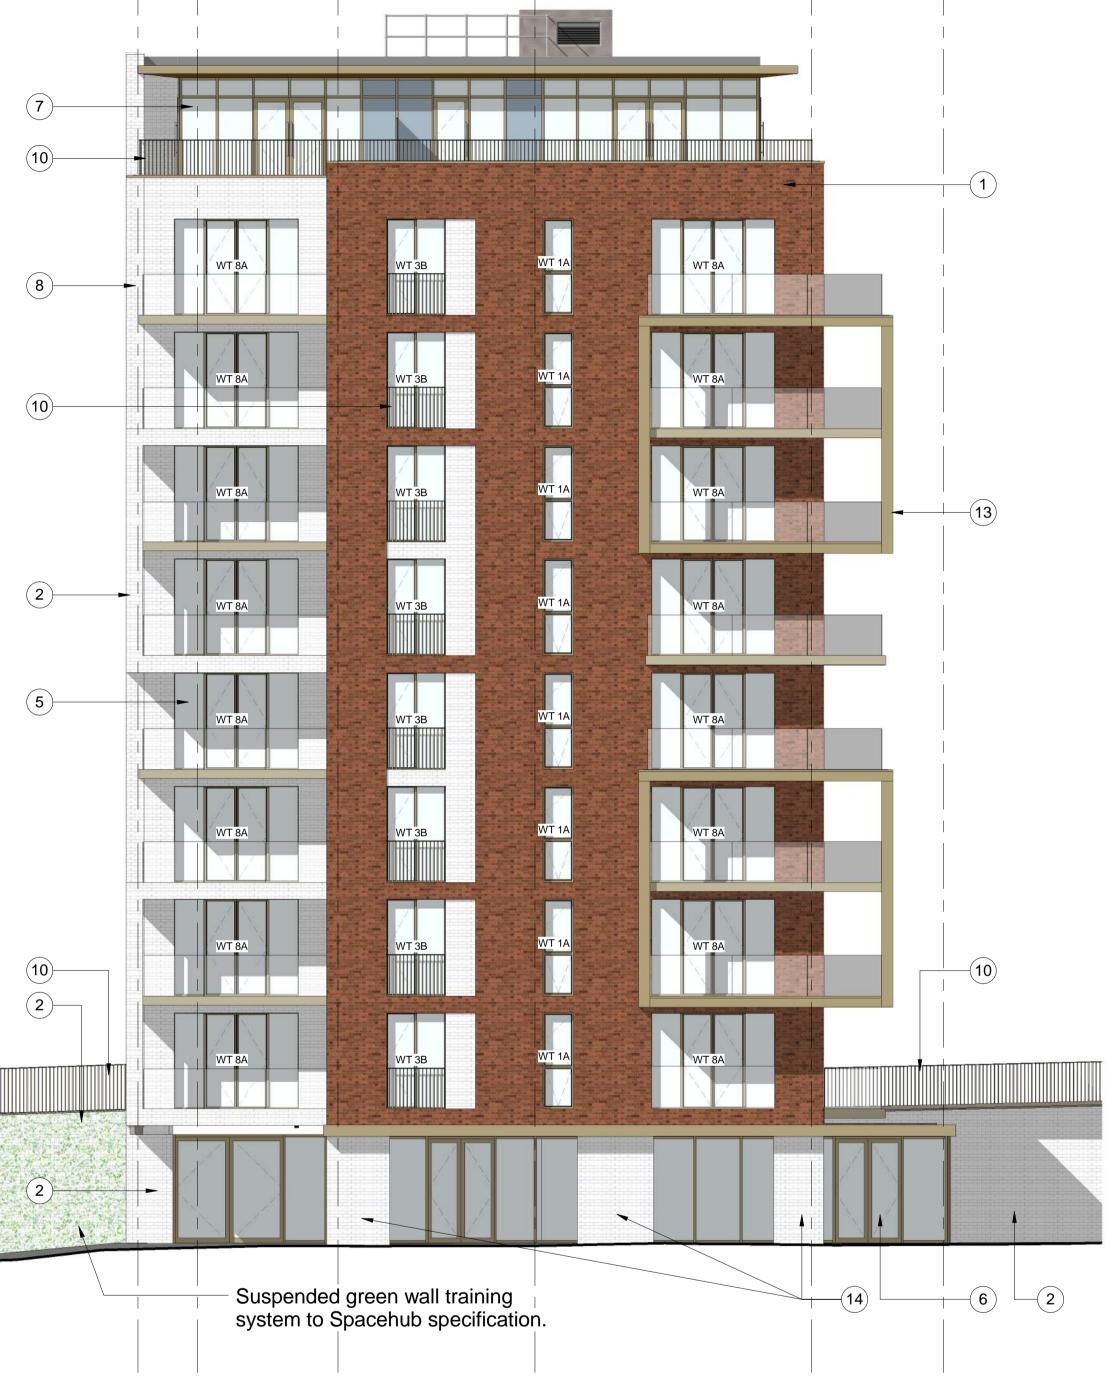


(cc)

(CB)

(CD

Block C South

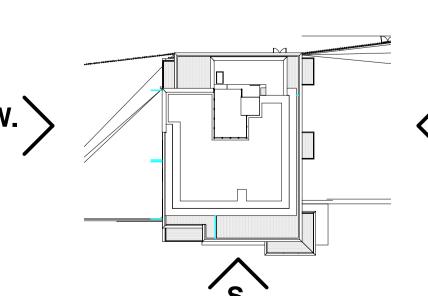

Block C Key Plan
1:500 3

© WCEC ARCHITECTS - DISCLAIMER

This drawing is copyright and shall not be reproduced or used for any

It is the contractors responsibility to check and verify all dimensions

Materials not in conformity with relevant British or European Standards/Codes of practice or materials known to be deleterious to health & safety must not be used or specified on this project. Materials known to contain asbestos contaminated materials (ACM's) in the manufacture or installation process have not been specified

Red-Multi Facing Brickwork.

NBS Ref: External multiple leaf wall above dpc

White Facing Brickwork.
NBS Ref: External multiple leaf wall above dpc masonry system. 25-10-55/123 Type B (White

High Pressure Laminate Rainscreen Claddidng.

NBS Ref: Drained and back-ventilated rainscreen

Porcelain Rainscreen Claddidng.

NBS Ref: Drained and back-ventilated rainscreen

Aluminium Curtain Walling System.

NBS Ref: Stick curtain walling system. 25-25-15/175 Type A (Curtain Walling to non residential areas)

15/175 Type B (Curtain Walling to penthouse level)

Aluminium Curtain Walling System.

NBS Ref: Stick curtain walling system. 25-25-

Balconies.

NBS Ref: Pre-fabricated balcony structure.

<u>Laminated Glazed Balustrading.</u> NBS Ref: Ballustrade and guarding system.

Powder Coated Steel Balustrading.

NBS Ref: Ballustrade and guarding system.

NBS Ref: Timber weatherboarding system.

Metallic Bronze Alucobond Cladding.

NBS Ref: Rigid sheet cladding system.

masonry system. 25-10-55/TBC

Penthouse Solid Privacy Screen NBS Ref: TBC

Glazed Facing Brickwork

NBS Ref: External multiple leaf wall above dpc

cladding. 25-80-70/120 Type A (Trespa)

cladding. 25-80-70/120 Type B (Stone to

Aluminium Window System.

NBS Ref: Aluminium framed windows.

25-50-95/125 Types A-G

masonry system. 25-10-55/123 Type A (Red Bricks)

other purpose without the written permission of the Architects. This drawing must be read in conjunction with all other related drawings and documentation. It is the contractors responsibility to ensure full compliance with the **Building Regulations.** Do not scale from this drawing, use figured dimensions only.

Any discrepancies to be reported immediately.

and must not be used on this project

Materials Key:

on site.

IF IN DOUBT ASK.

Entrances)

20-05-80/140.

25-25-10/110 Type A

25-25-10/110 Type B

25-80-95/195

25-80-76/170

Timber Screening NBS Ref: TBC

t:020 3388 0019, e: email@wcec.co.uk, www.wcec.co.uk DRAWING NO. REV

30.07.14 All Window and Door Tags Added 20.06.13 Materials key amended 09.04.13 Issued for Tender A 25.04.13 Value Engineering Update



West Hampstead Square

Block C Elevations Sheet 1

DRAWING STATUS For Construction

DRAWN AKS CHECKED MB SCALE As indicated @ A1

20/02/13

WCEC architects South Building, Staple Inn Buildings

London, WC1V 7PZ

12-316 A00-C21 D