



FOURTH FLOOR

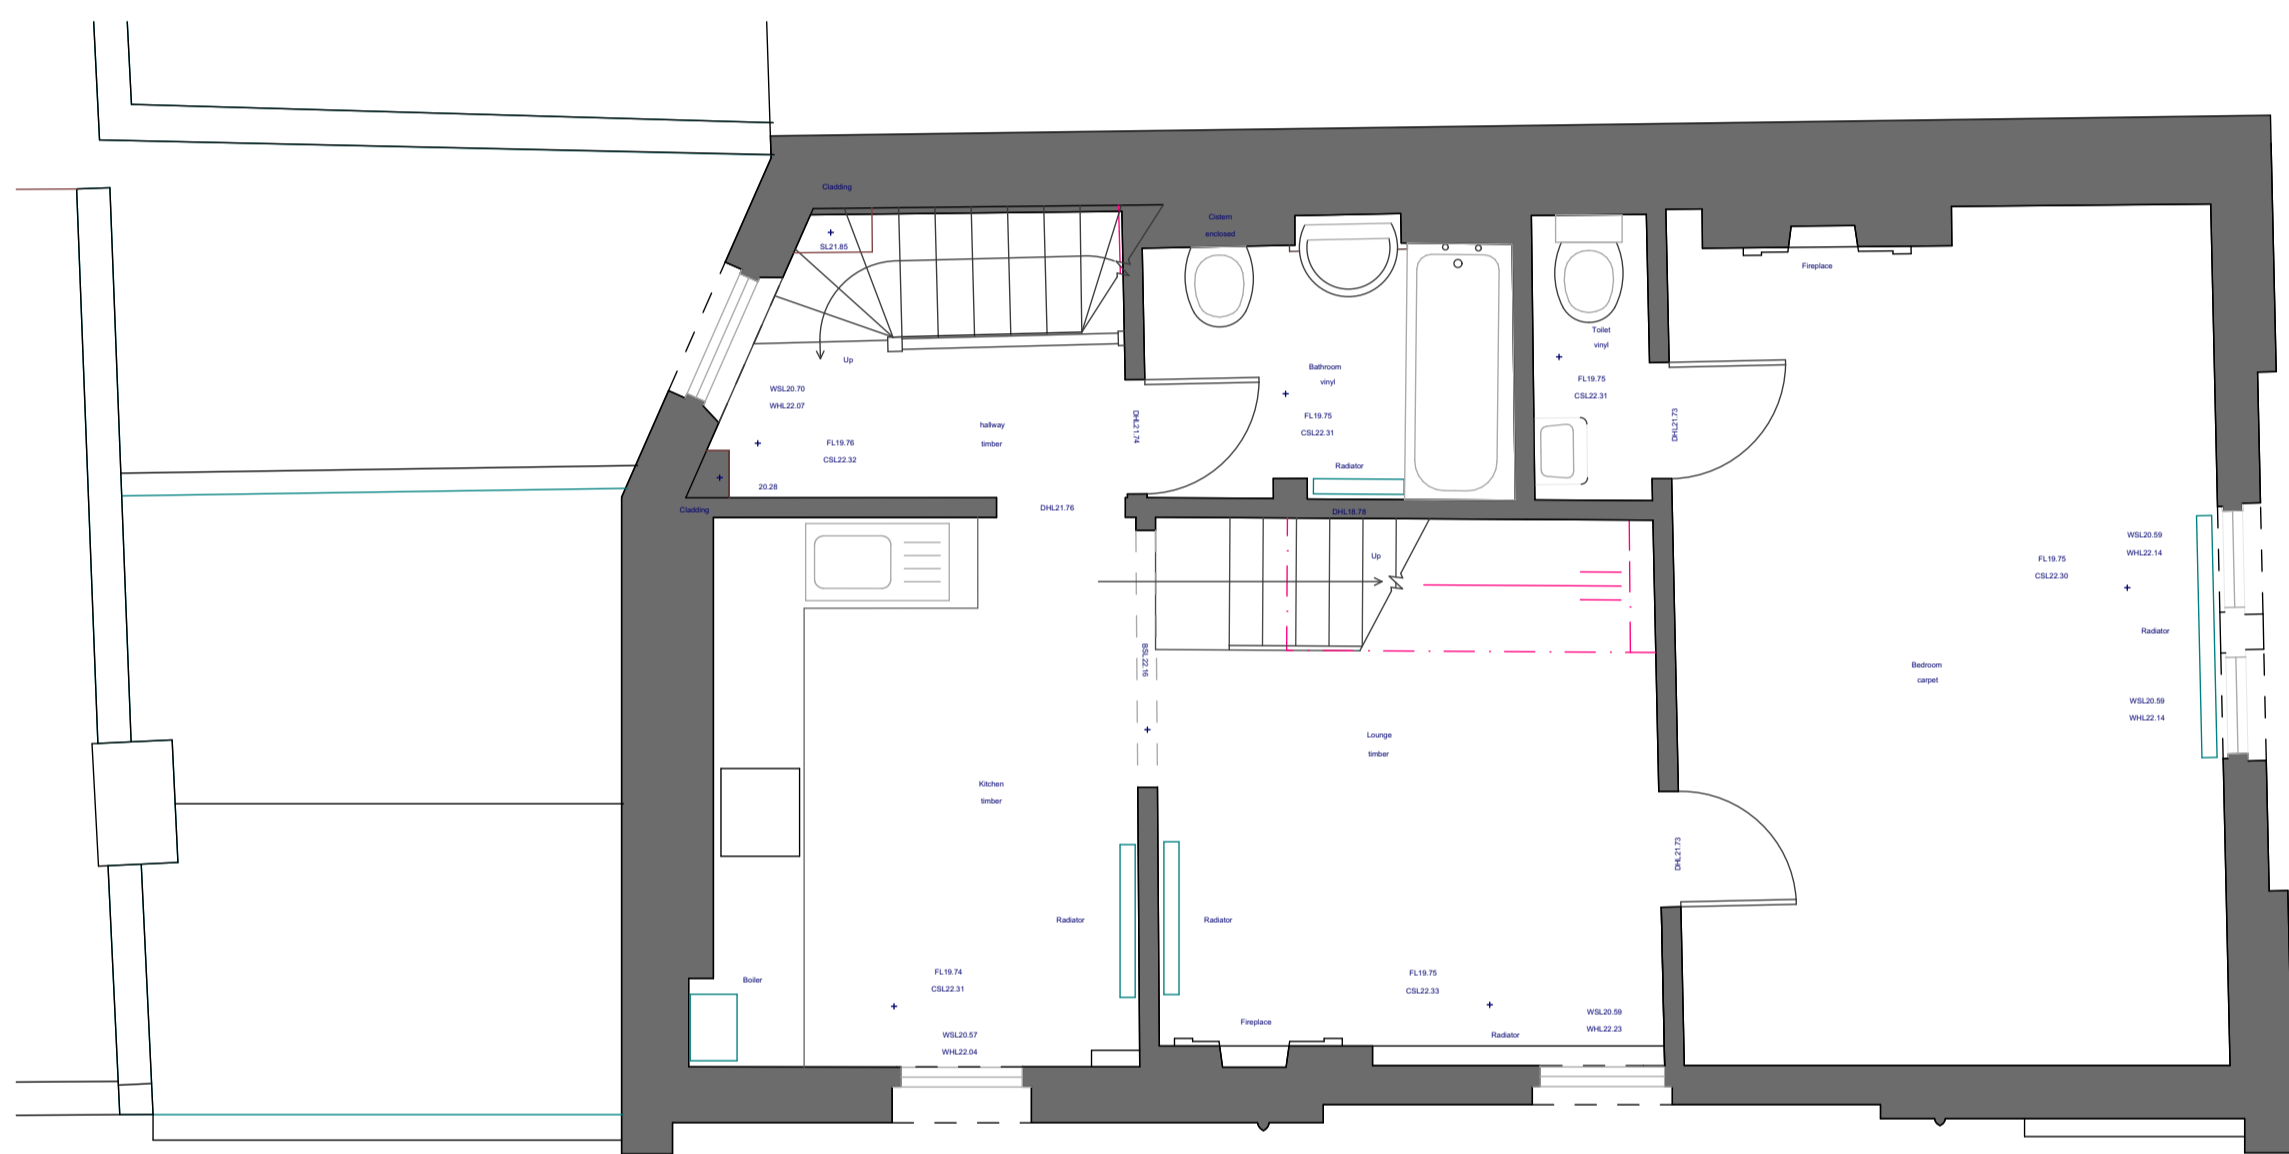


THIRD FLOOR

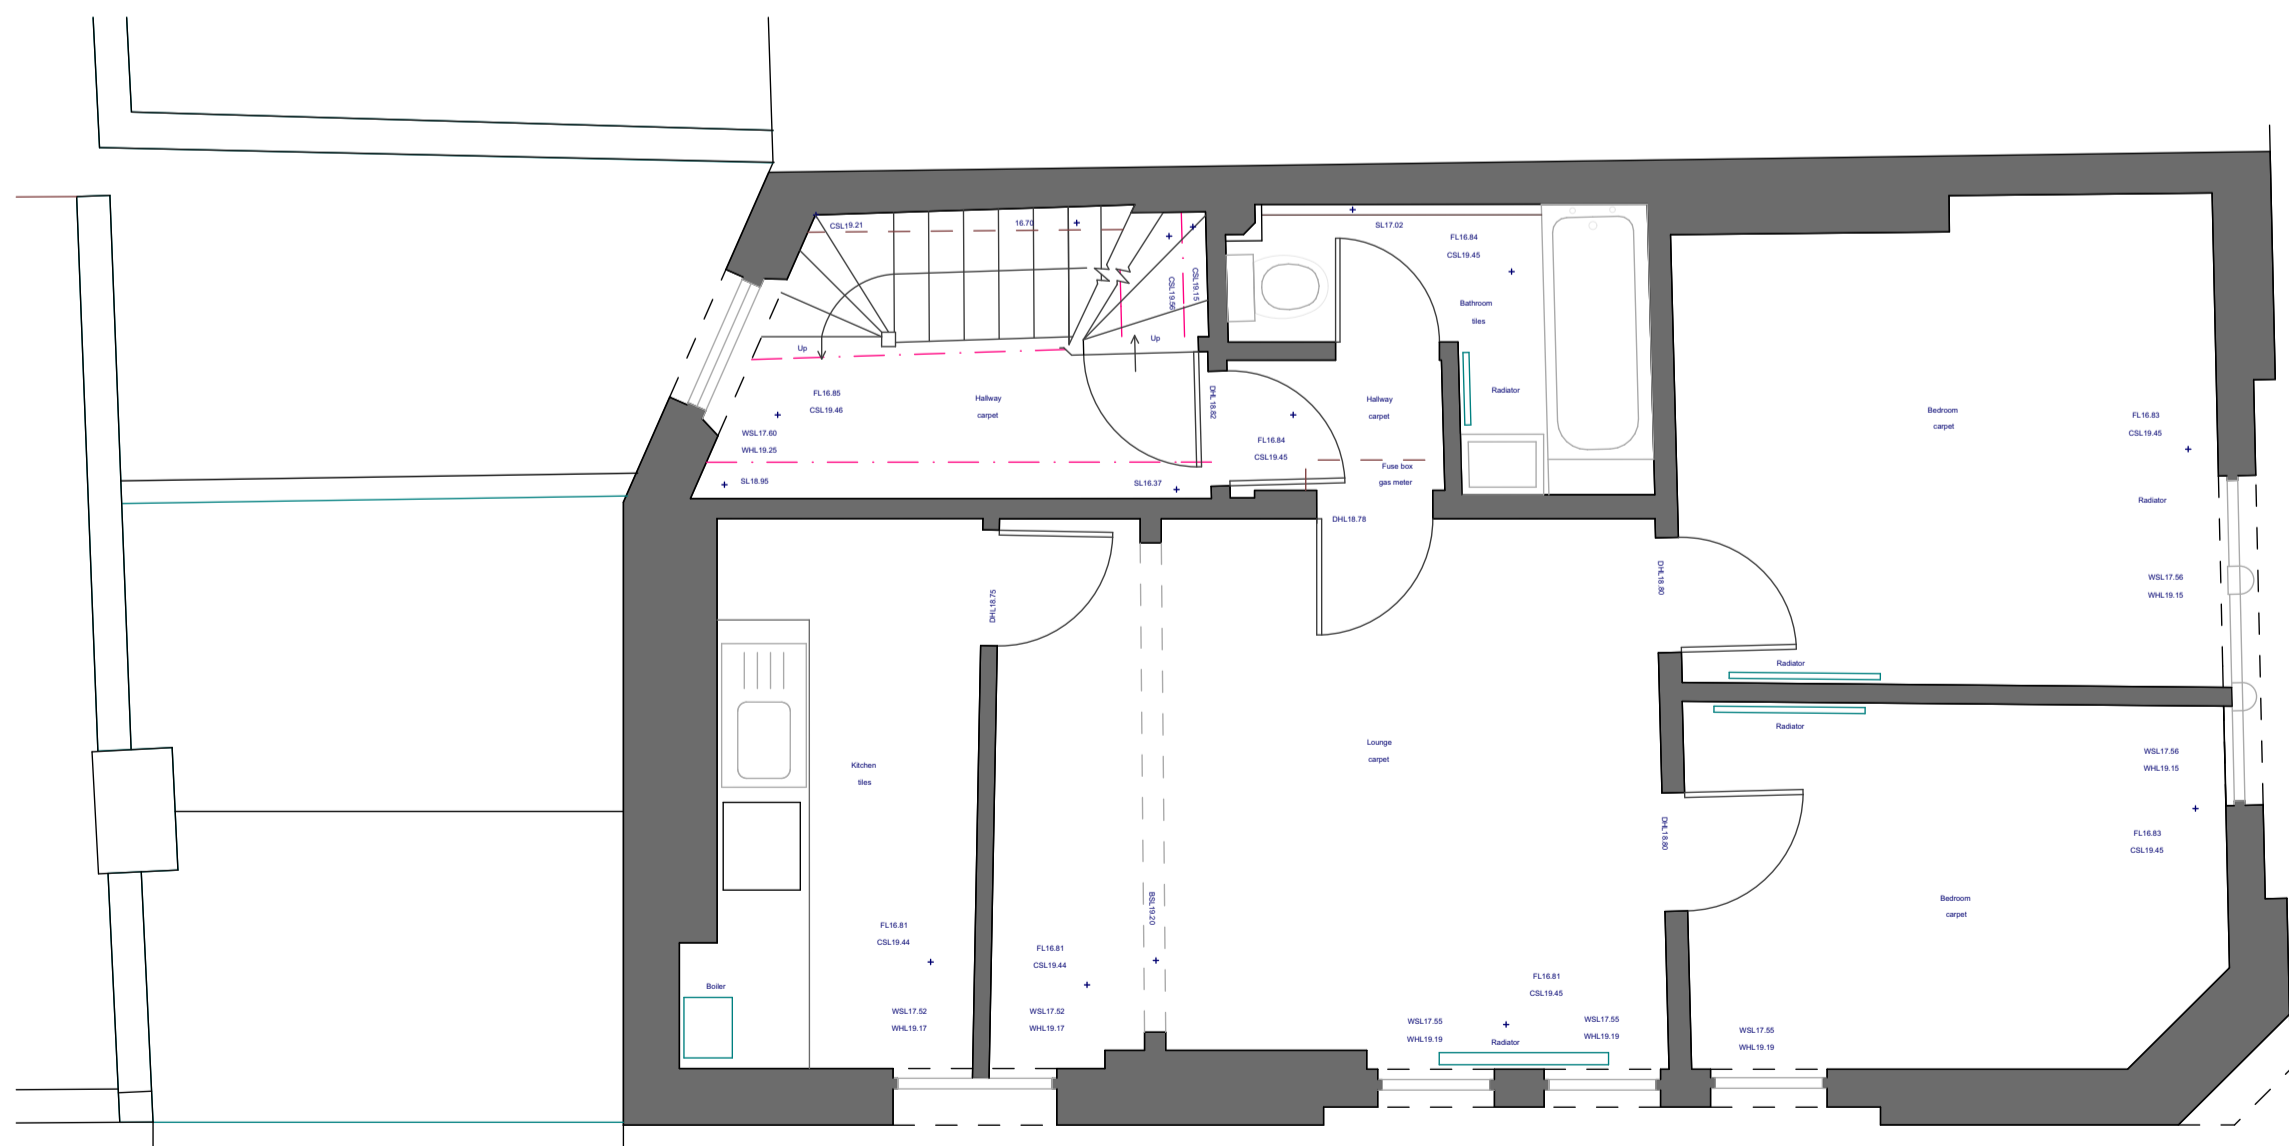

SECOND FLOOR


SURVEY DRAWINGS - UPPER FLOORS, ELEVATIONS & SECTIONS

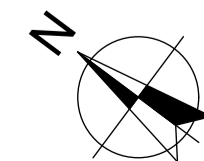


WHITFIELD STREET ELEVATION



GRAFTON WAY ELEVATION

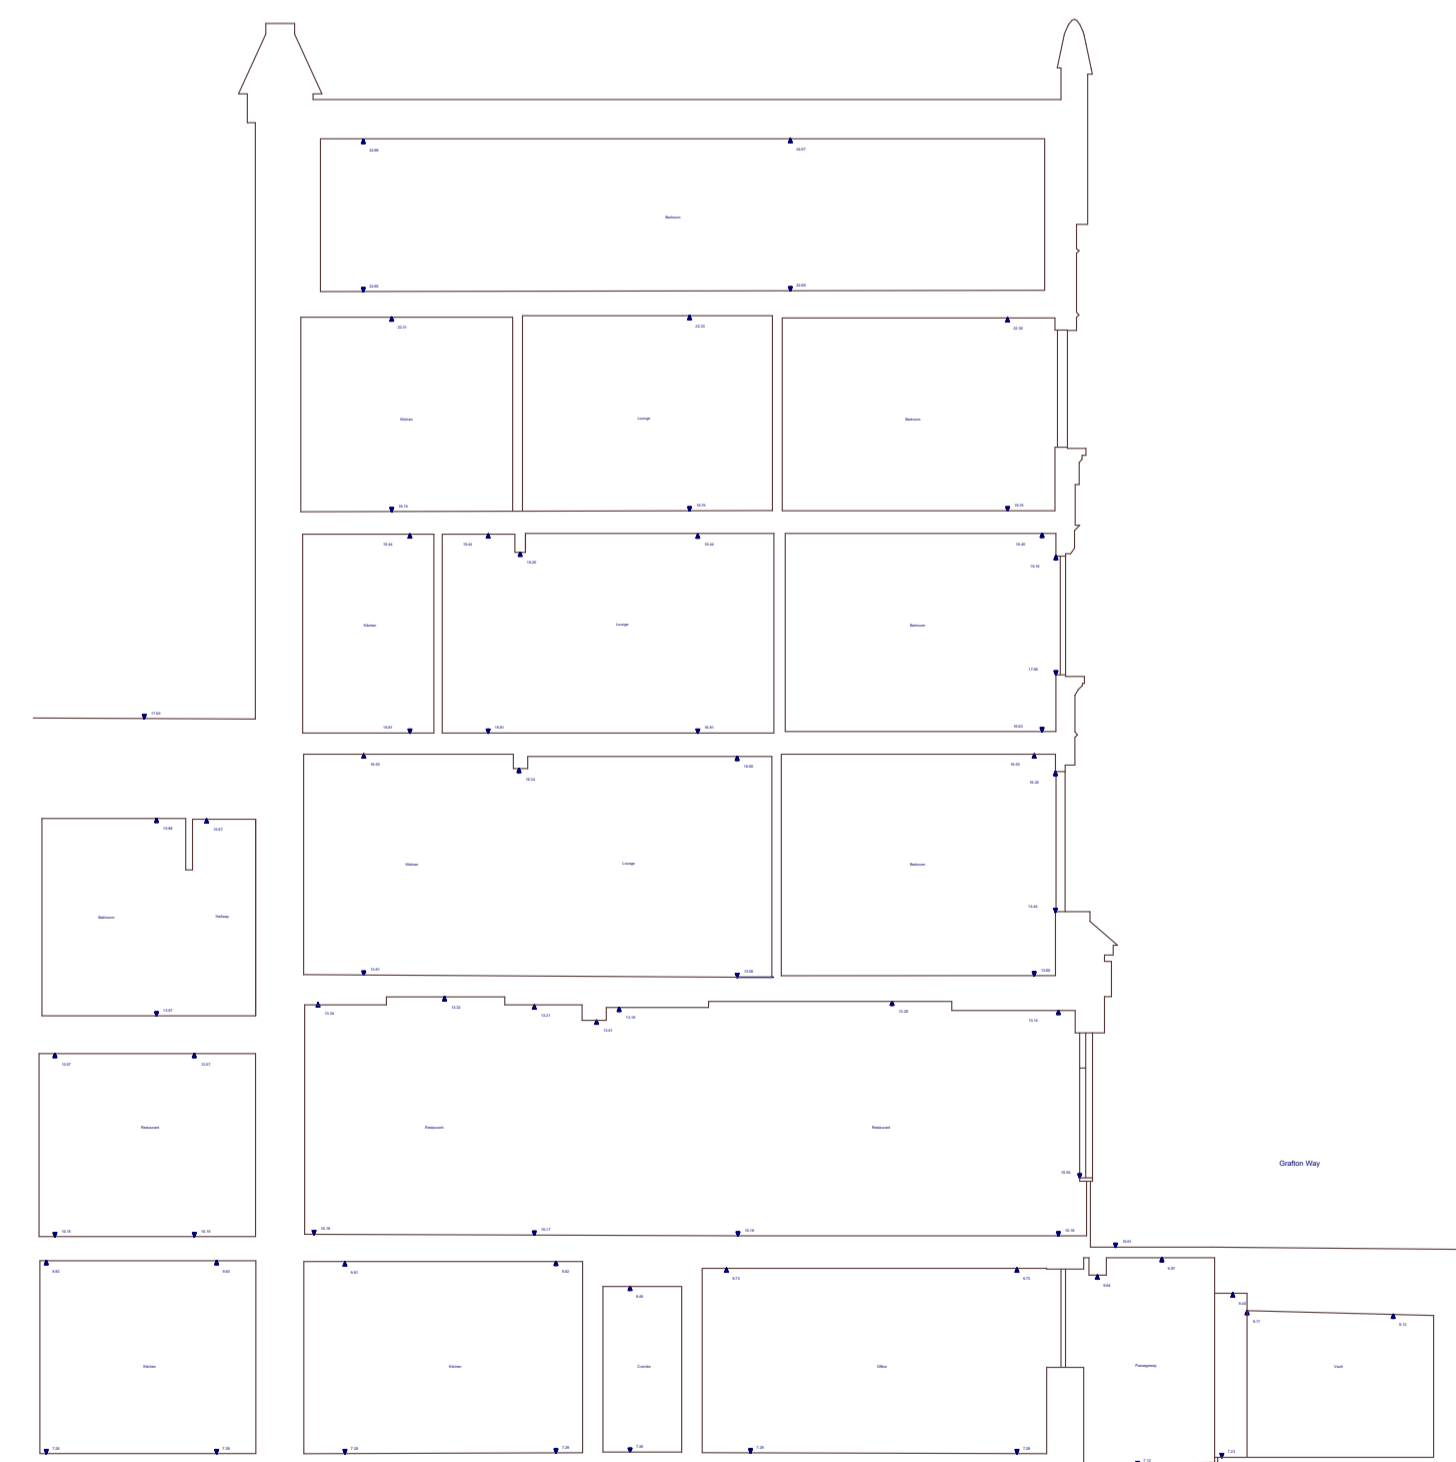

LONG SECTION

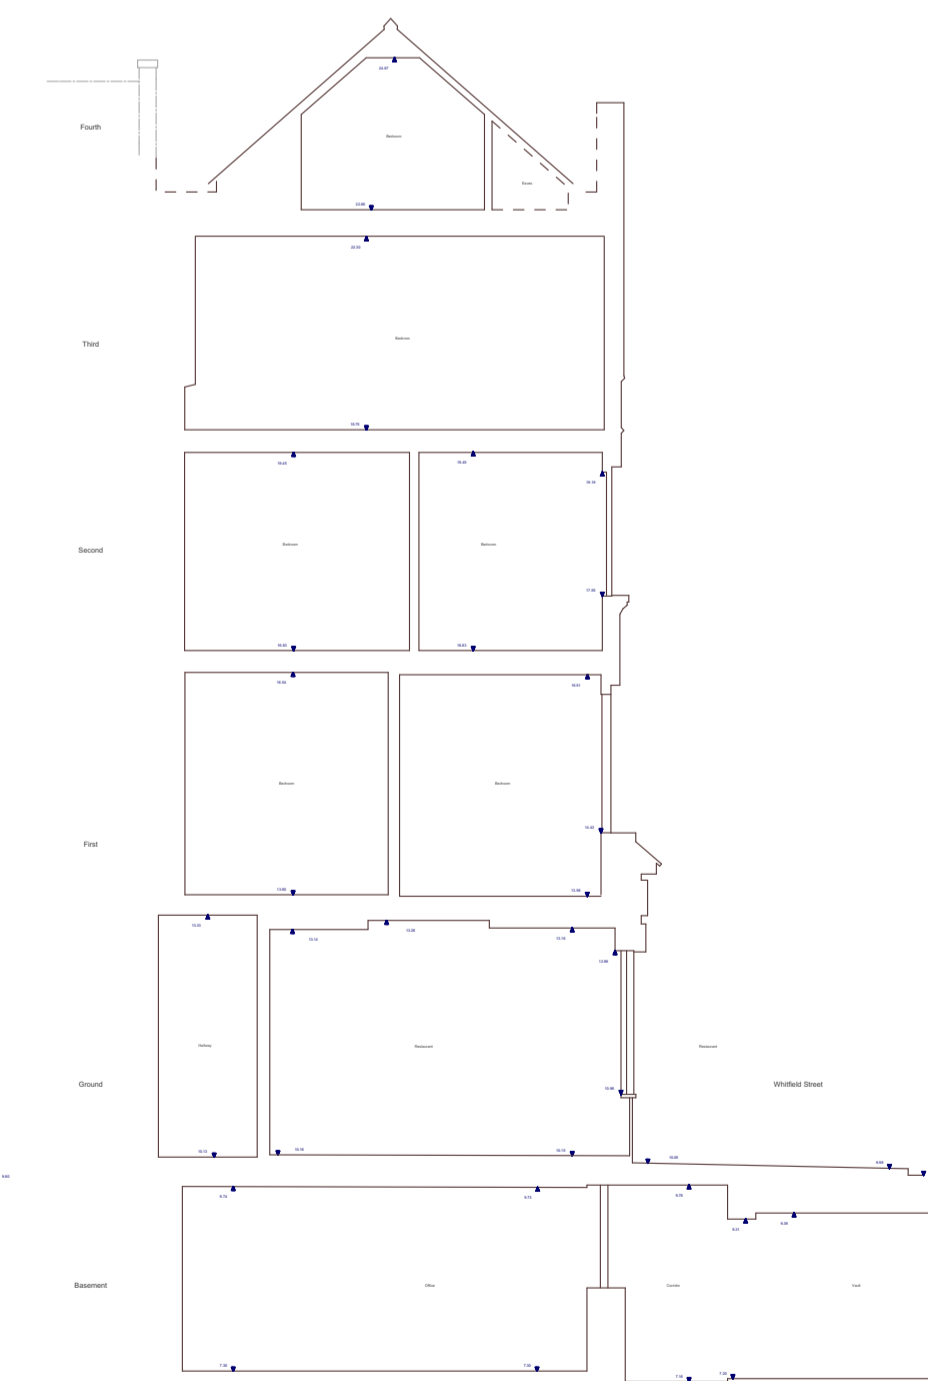

SHORT SECTION



REAR ELEVATION