


REAR ELEVATION & SECTION THROUGH WHITFIELD STREET

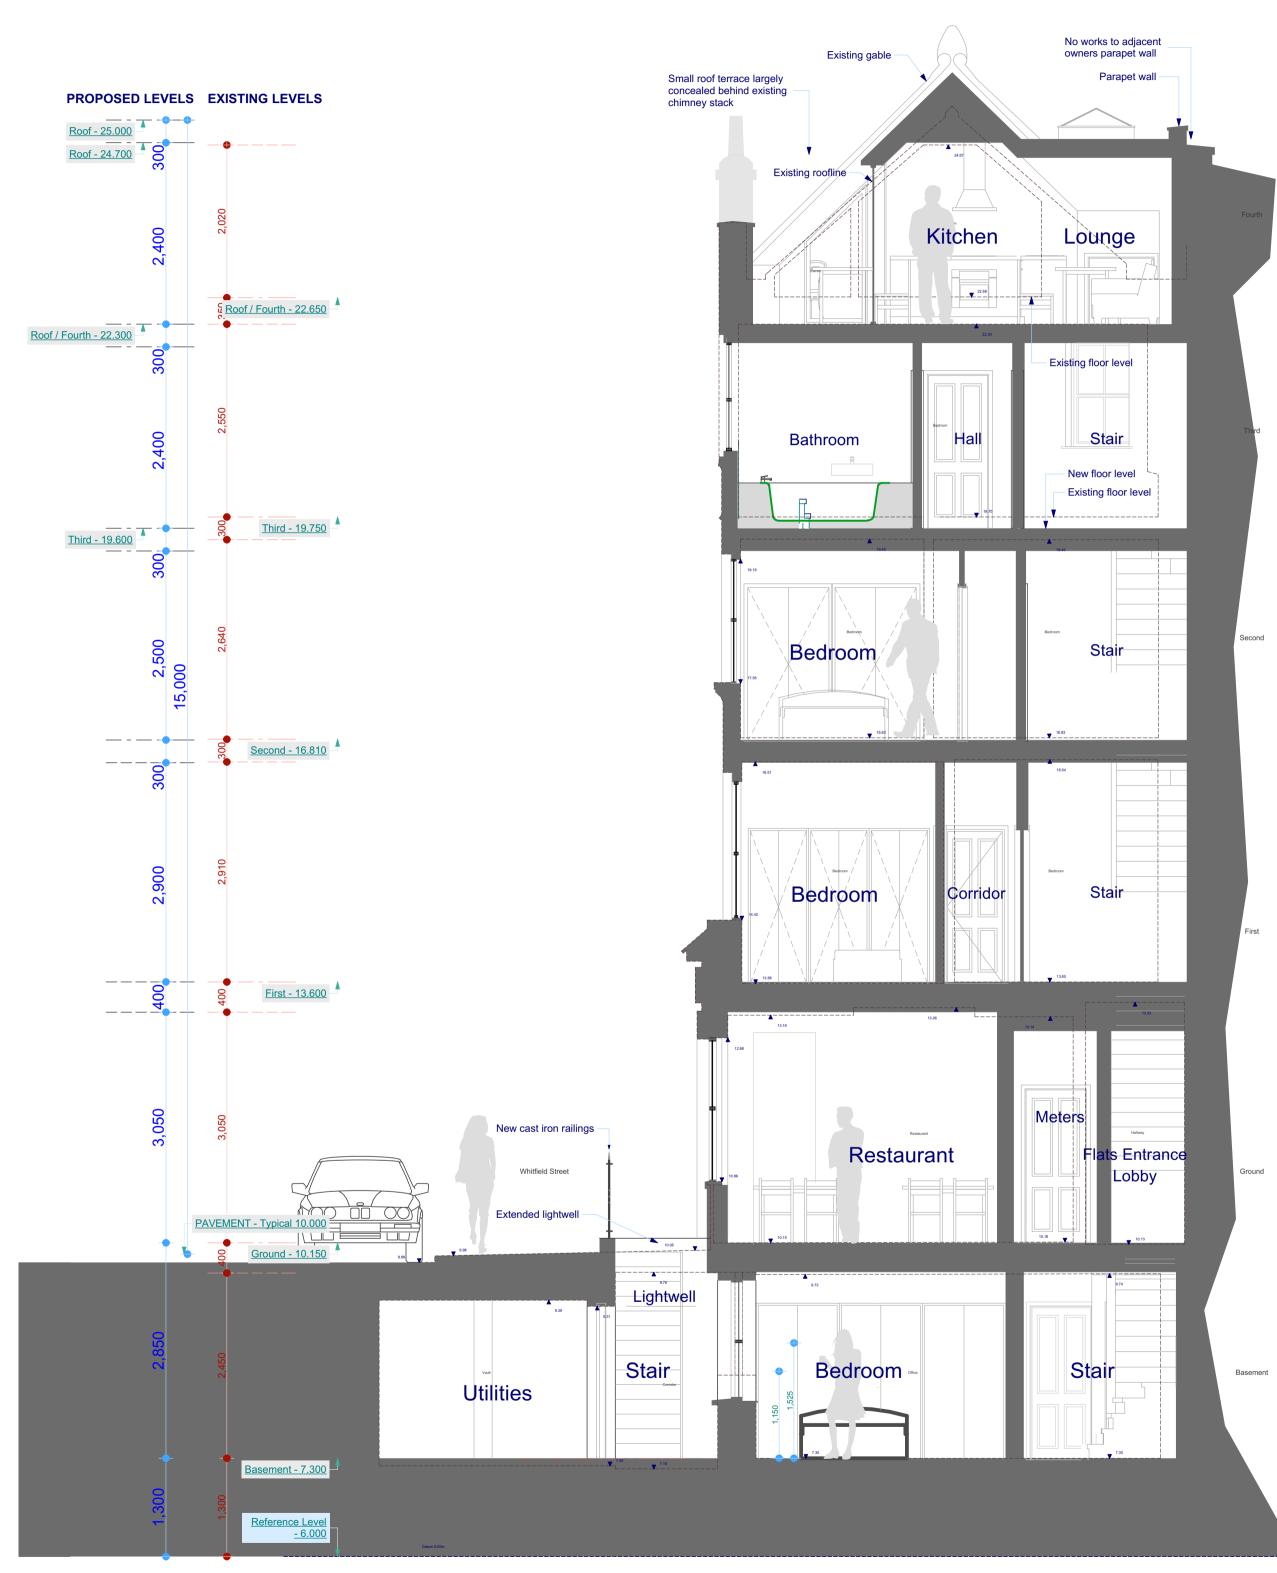

SHORT SECTION THROUGH BUILDING & WHITFIELD STREET

Minor amendments - C
Revised further to Pre App advice - B
Revised further to Pre App advice - A

