




WHITFIELD PLACE

116 WHITFIELD STREET

114 WHITFIELD STREET

GRAFTON WAY

112 WHITFIELD STREET

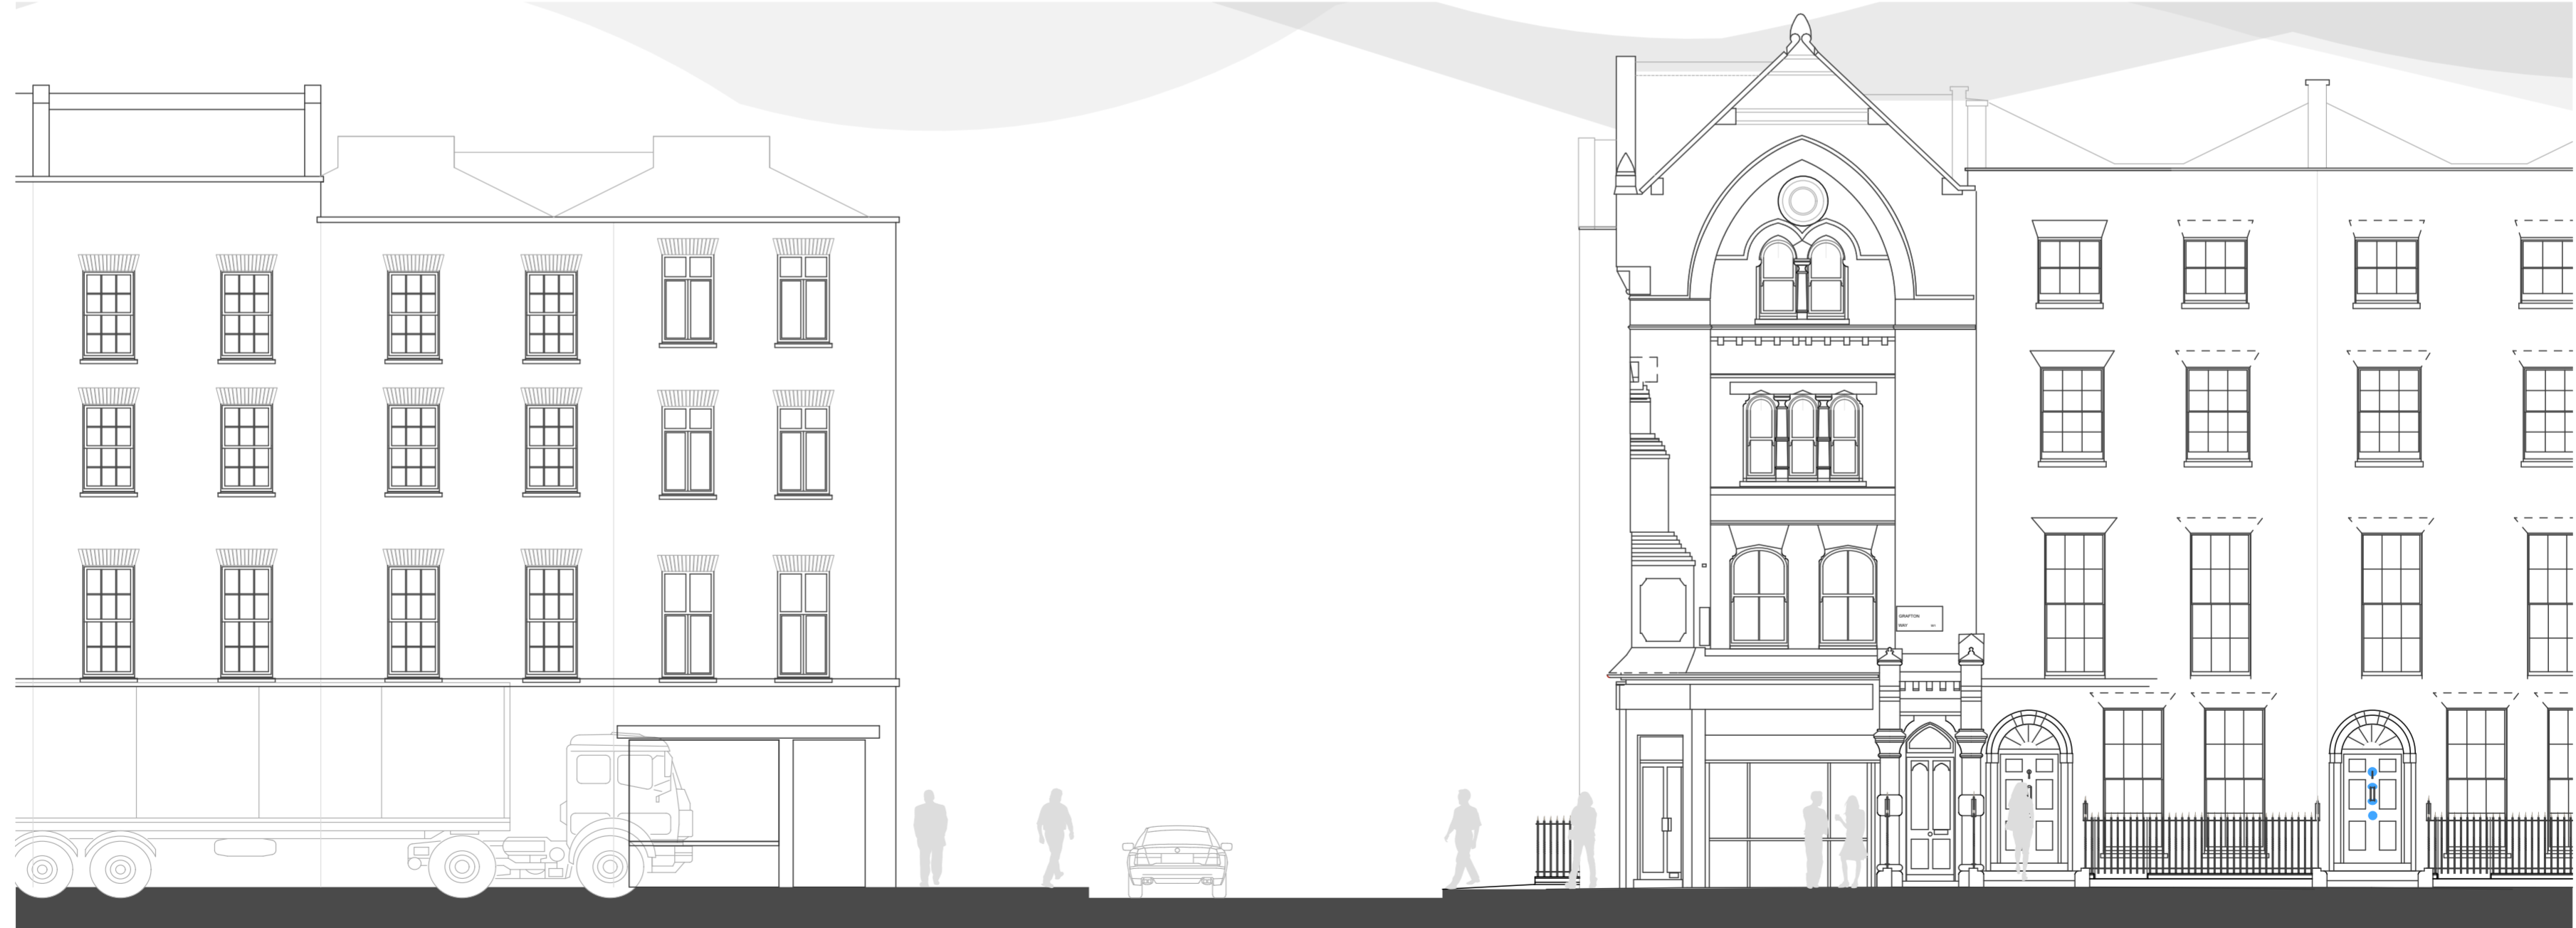

70 GRAFTON WAY

64 GRAFTON WAY

62 GRAFTON WAY

Revised further to Pre App advice - A

STREET ELEVATIONS



Hinge ASSOCIATES
 01483 869869 - 1 Oakhanger, Summerhouse Road, Godalming, Surrey, GU71QB

Project 64 GRAFTON WAY	Client Olitzki Property Holdings	Drawing Title Principal (Street) Elevations
Address London	Date created October 2014	Revision A
W1T 5DP	Status Planning Application	Scale 1:100
	Date printed 14/11/2014	Drawing Number 433/P/09
		Drawing size A1