


ACOUSTIC SEPARATION BETWEEN A3 & FLAT 1

85dB

RESTAURANT

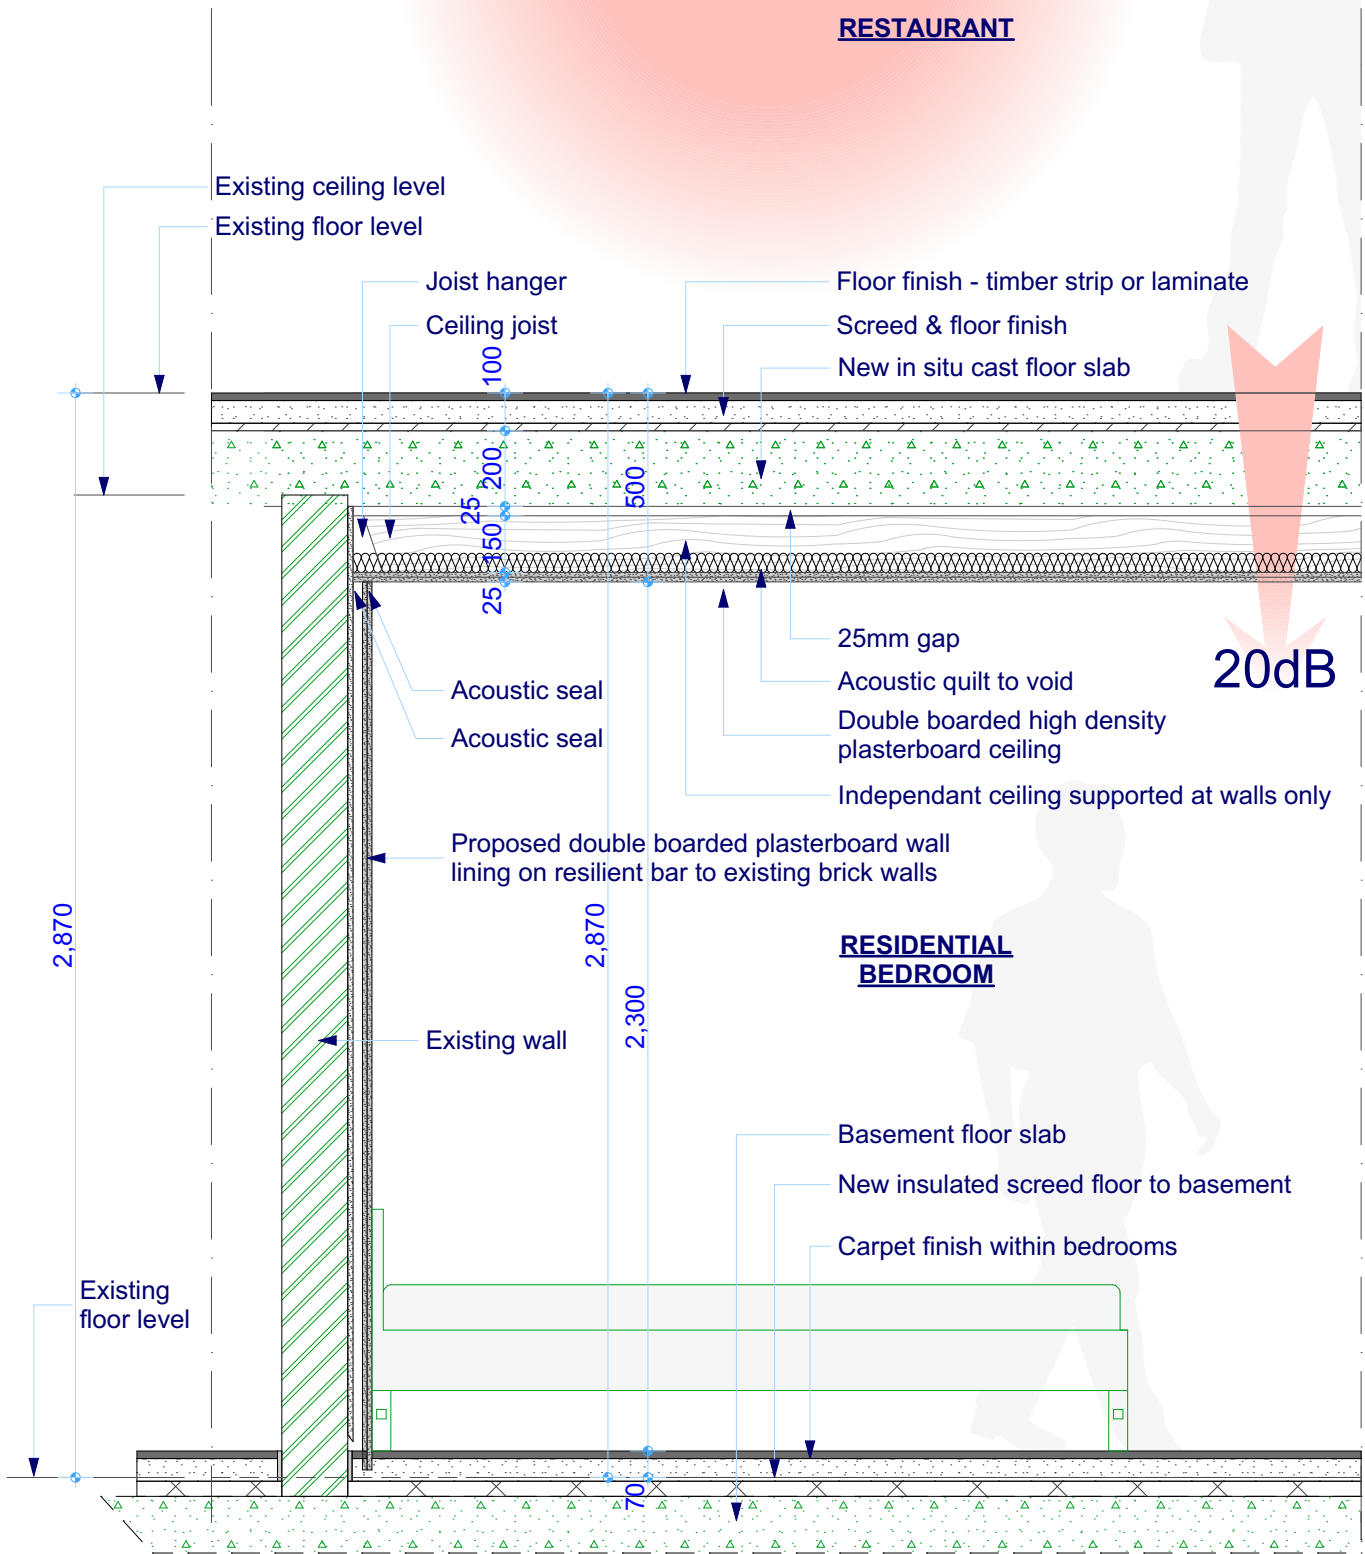

20dB

**RESIDENTIAL
BEDROOM**

Proposed Acoustic Separation 64 Grafton Way

Hinge
ASSOCIATES

t. 01483 869869

e. nick@hingeassociates.co.uk

Project
64 GRAFTON WAY
Address
London
W1T 5DP

Client
Olitzki Property Holdings
Date created
October 2014
Status
Planning Application

Date printed
14/11/2014

Drawing Title
Acoustic Separation LG Flat to A3
Drawing Number
433/P/14
Drawing size
A4
Revision
Scale
1:20