
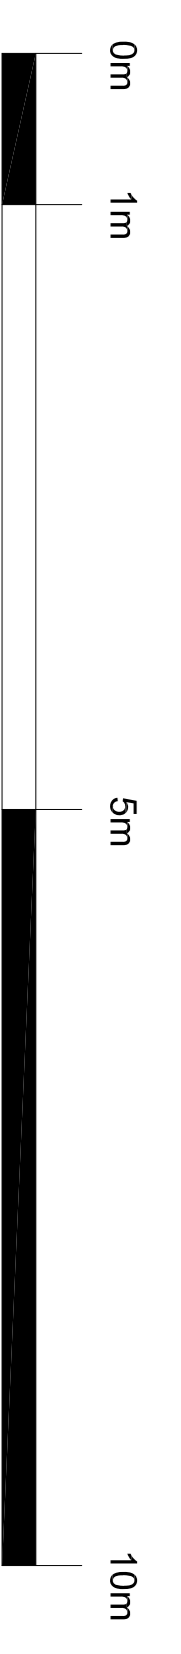


PROPOSED SECTION C-C

Key:

- 1. Zinc cladding (pre-weathered)
- 2. Glass sliding doors (5xY frame or Vitrocell)
- 3. Willflower meadow roof
- 4. Brick boundary wall rebuilt as shown
- 5. New brickwork to match existing
- 6. Chased full height access door
- 7. Natural slate roof tiles

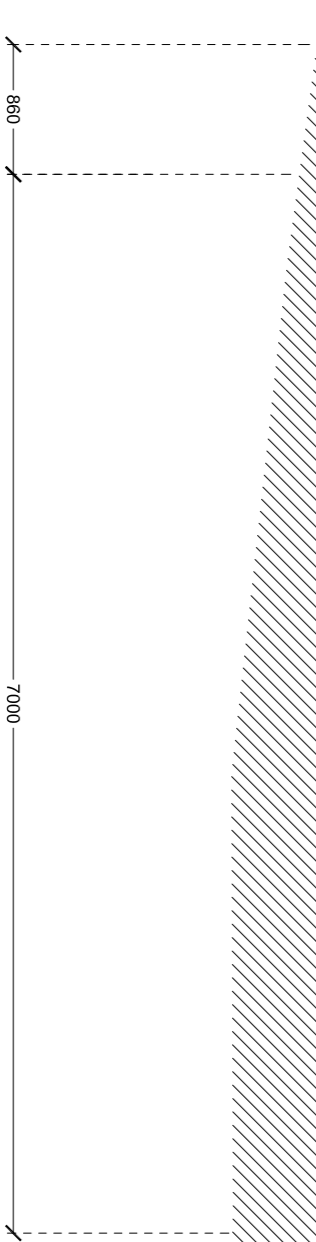

Do not scale
 All measurements shown on this drawing are approximate and should not be used for construction purposes or manufacturing of any materials. All dimensions are given in millimetres unless otherwise stated. All dimensions are given to the centre of the element unless otherwise stated. All dimensions are given to the face of the element unless otherwise stated. All dimensions are given to the face of the element unless otherwise stated.

David Mikhail Architects
 10-11 Chiswell Street
 London E1R 6PP

Project: 35 South Hill Park
 Client: Candie & Andrew Markey

PROPOSED SECTION C-C
 ALL(1) 203 REV B
 Scale: 1:50 @ A1 / 1:100 @ A3
 Drawing Stage: Date:
 PLANNING 10/01/2014

- + 12910 Ridge Height
- + 9295 FFL Third Floor no.35
- + 6540 FFL Second Floor no.35
- + 3180 FFL First Floor no.35
- + 1600 FFL Proposed Lower First Floor no.35
- + 0000 FFL Ground Floor no.35
- 1600 FFL Proposed Lower Ground Floor no.35
- 3000 FFL Proposed Basement no.35