




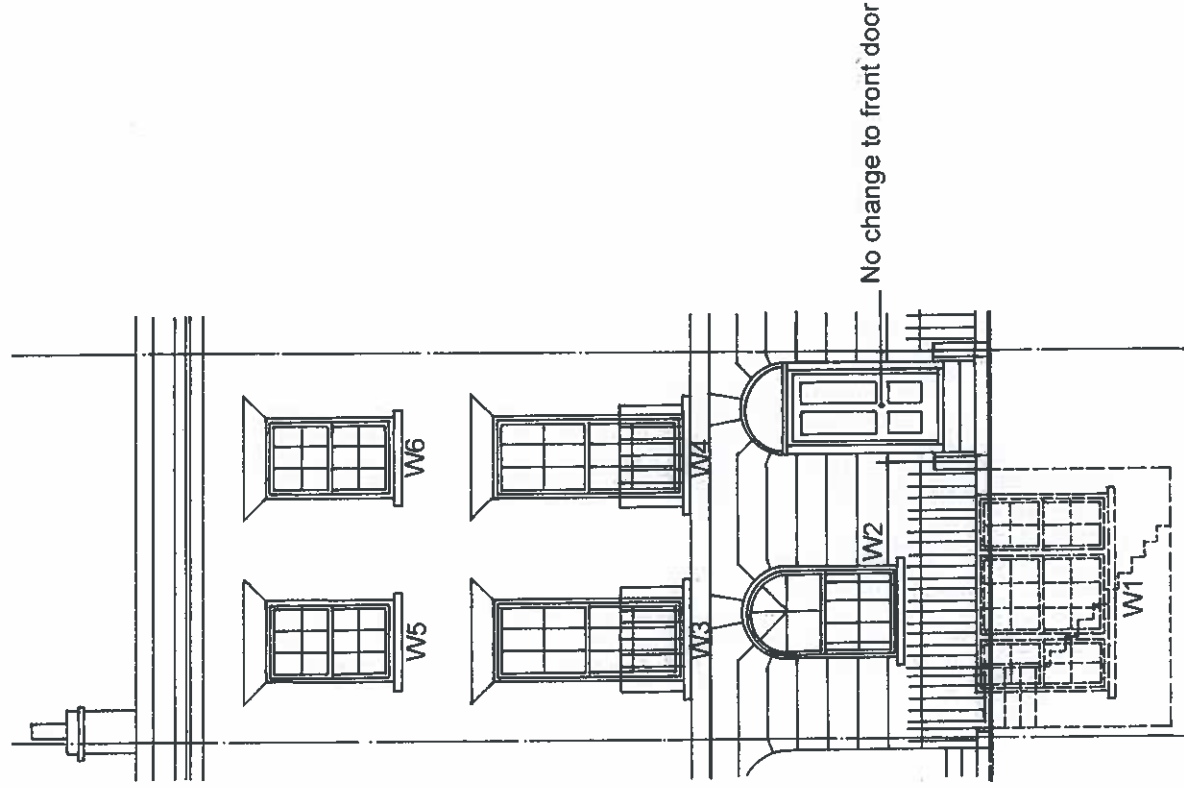

Street Facade on Swinton Street

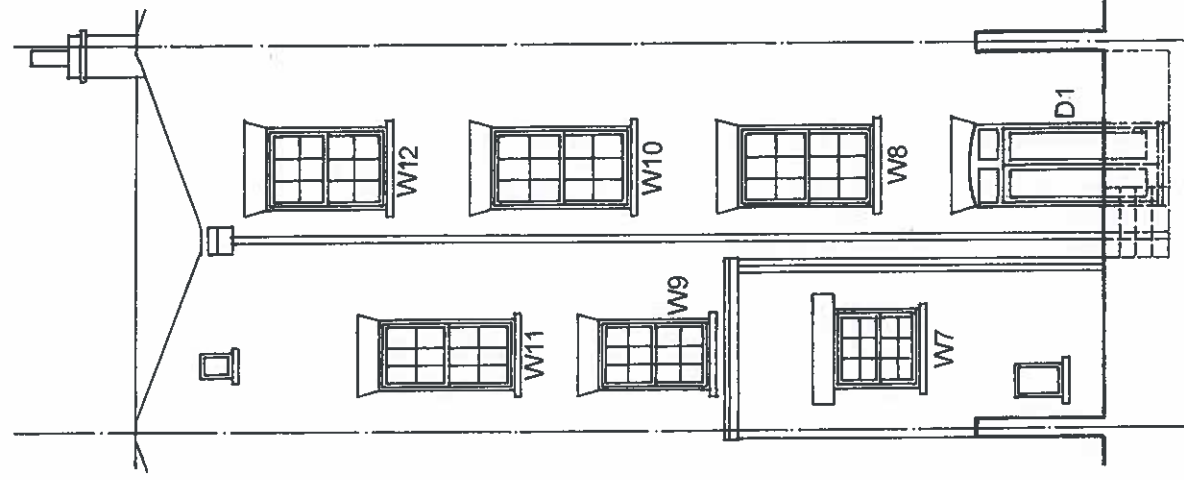

Rear Facade

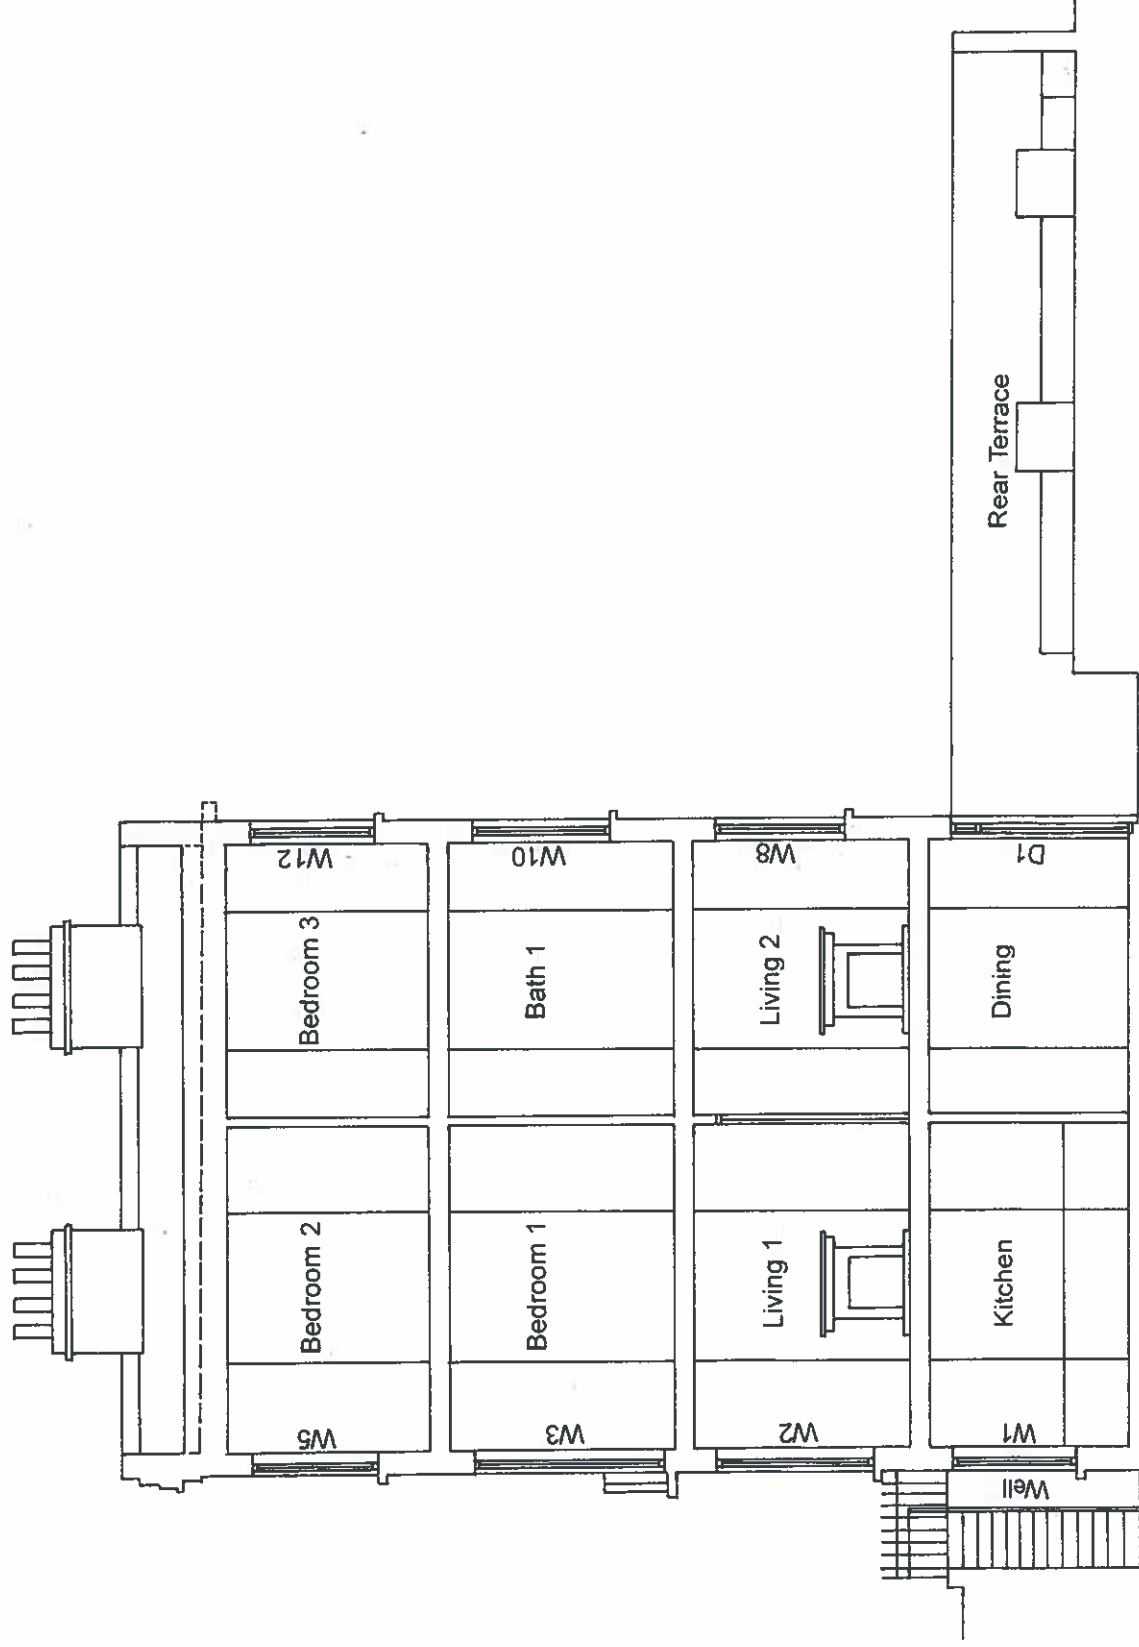

Section A.A