



The contractor is responsible to ensure that no products are to be offloaded, stored and empty, and/or construction to be undertaken in breach of the Health and Safety or to the stability of the work or to the safety of the public. The contractor is responsible for the general health and safety of the work and to ensure that the drawing is to be used in conjunction with all relevant consultation or specialist drawings. Any other work or drawings related to this drawing is to be provided by the contractor. Where an item is covered by drawings to different scales, the larger scale drawing is to be worked to.

Do not scale drawings. Figure dimensions to be worked to in all cases.



This drawing and the copyright and patents therein are the property of Baily Garner LLP and may not be used or reproduced without consent or permission.

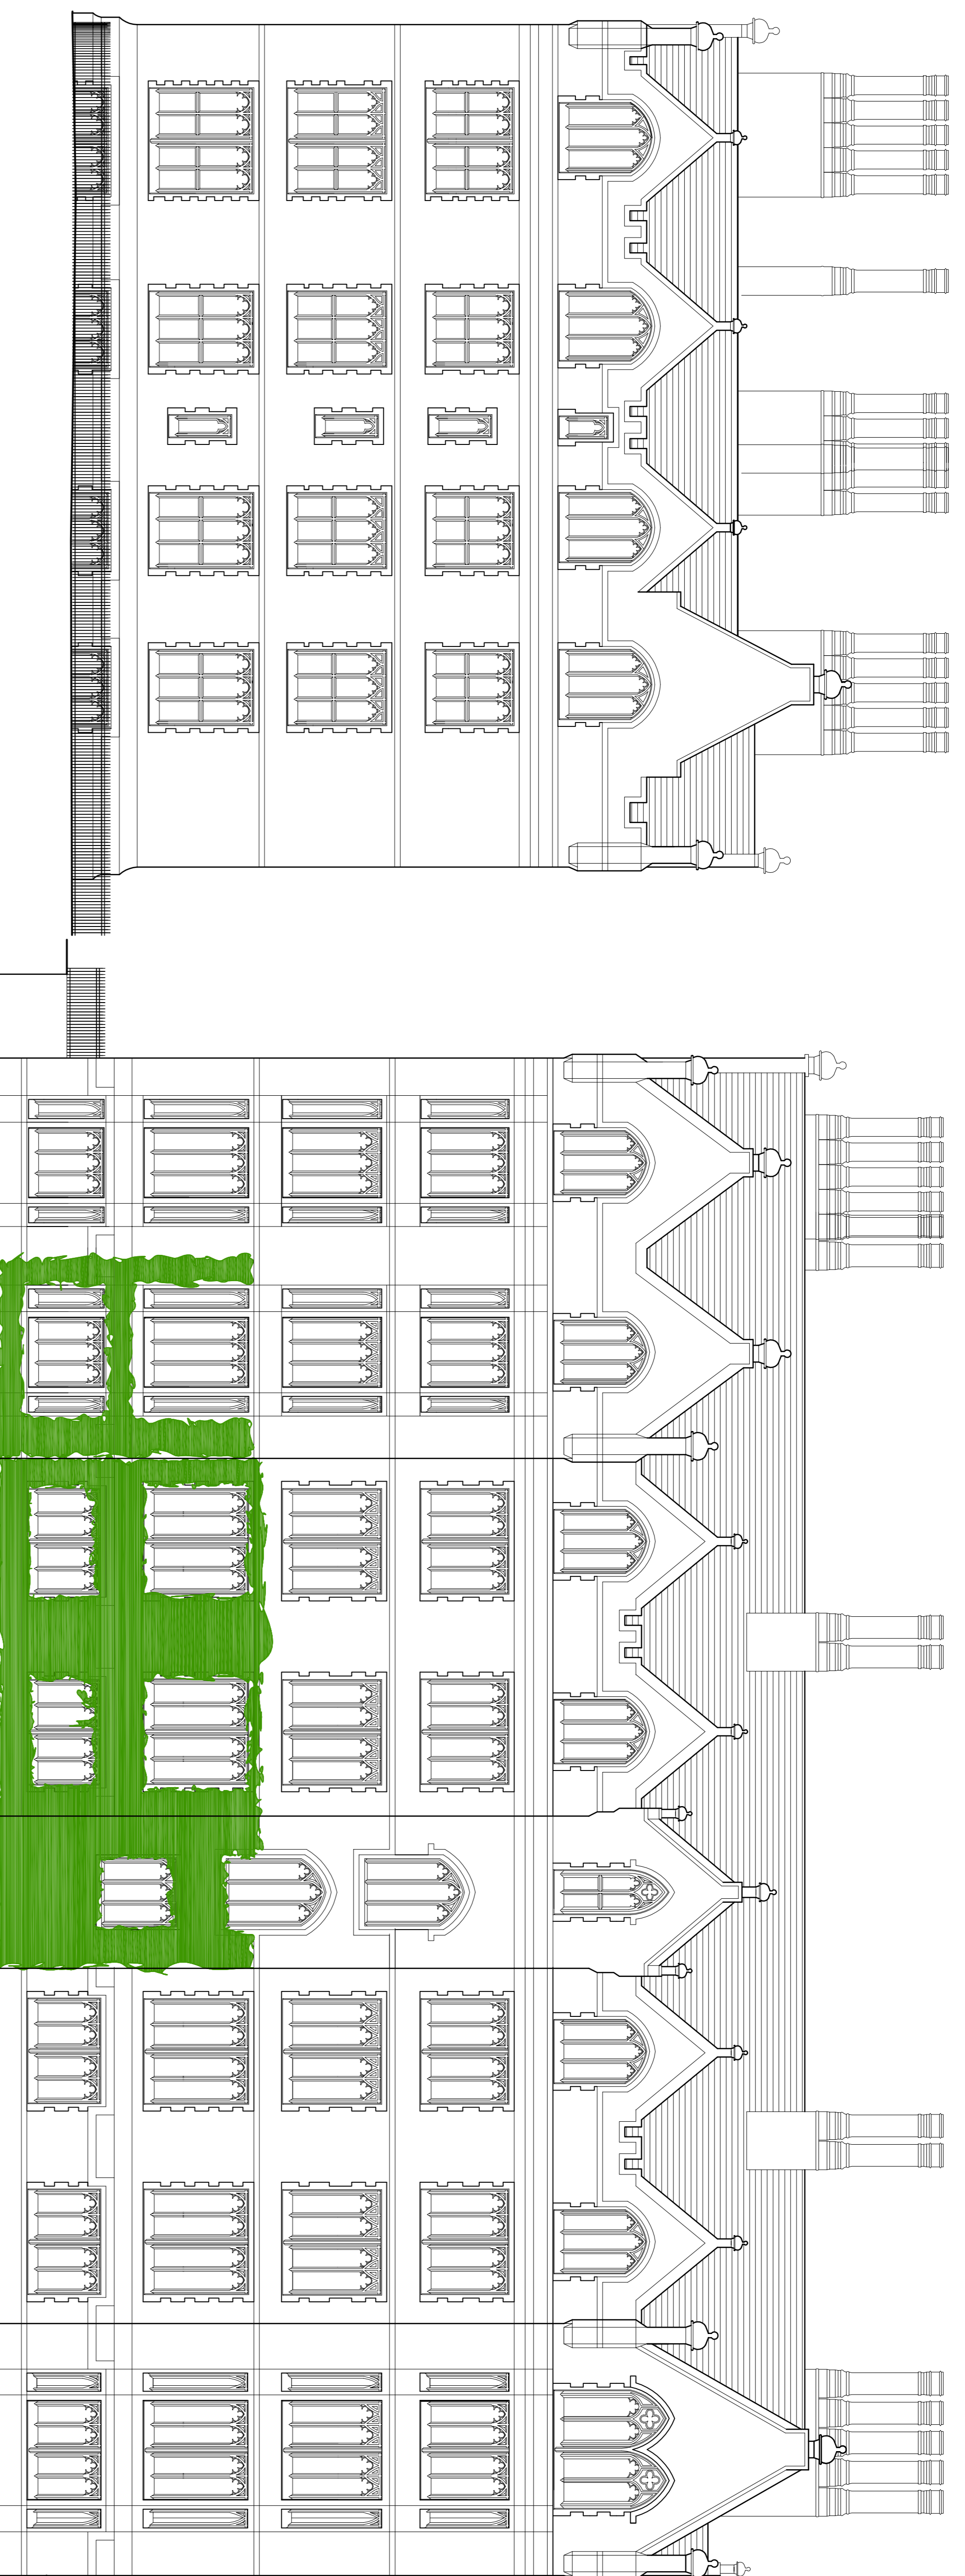


Elevation H

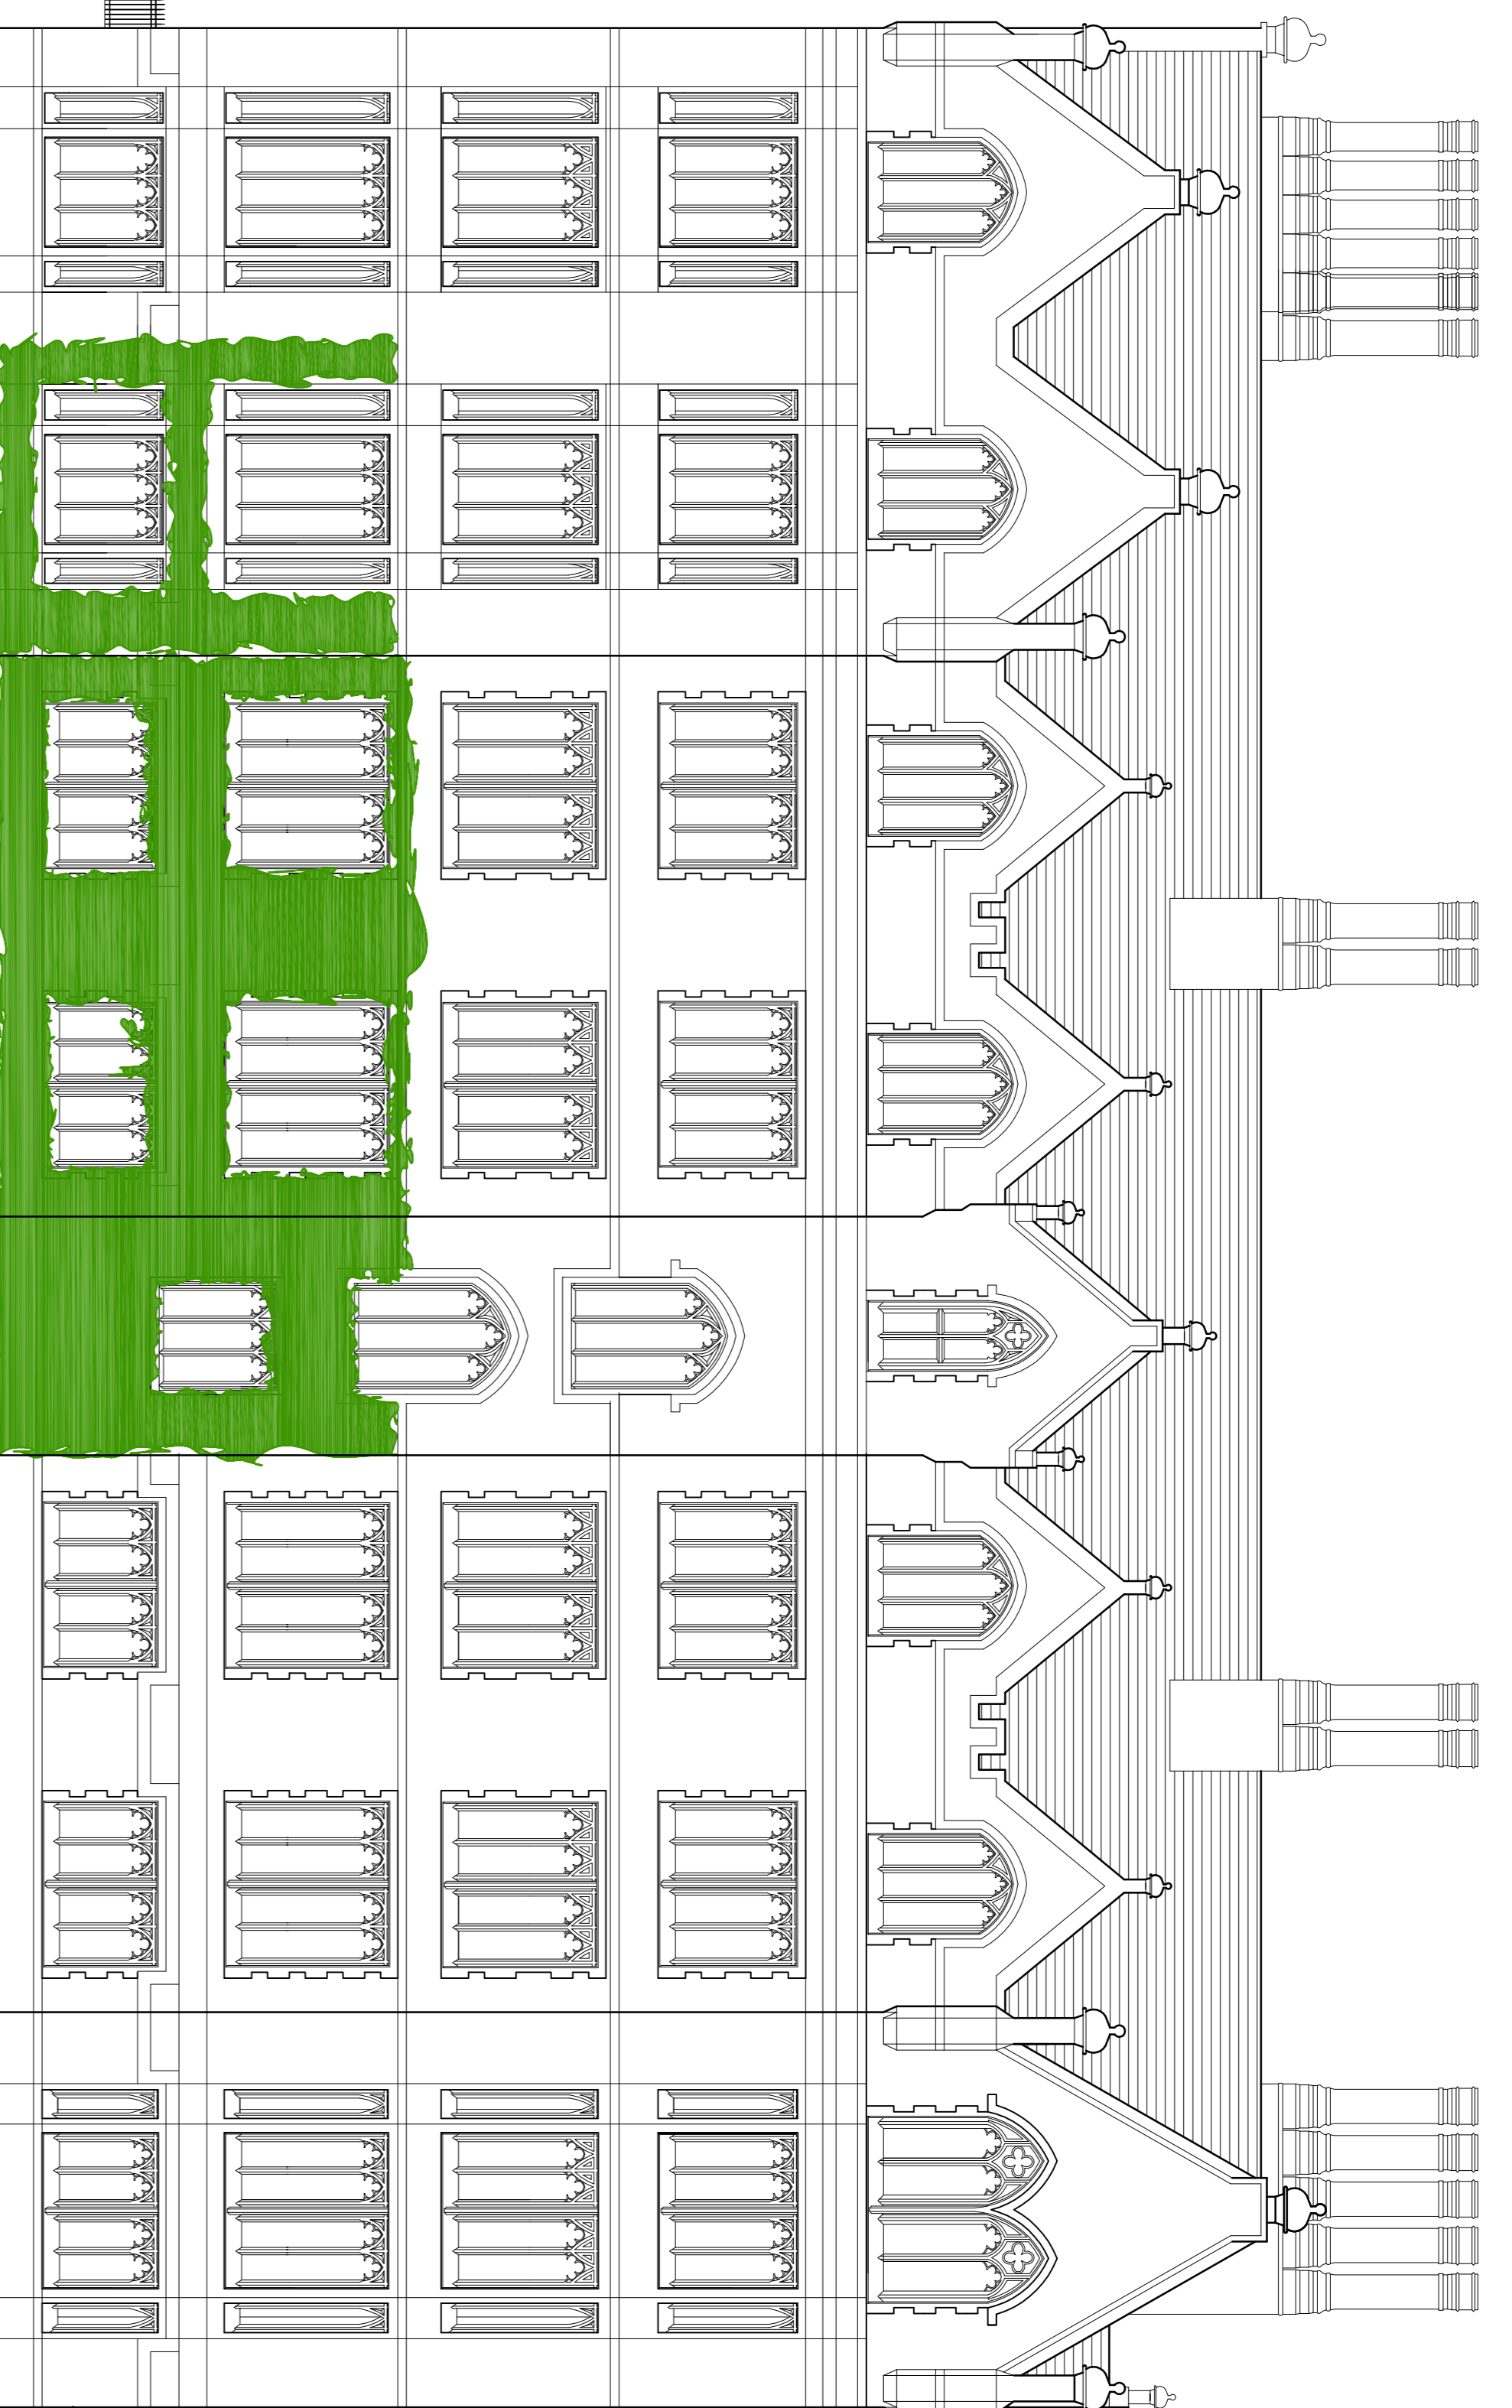


Elevation J

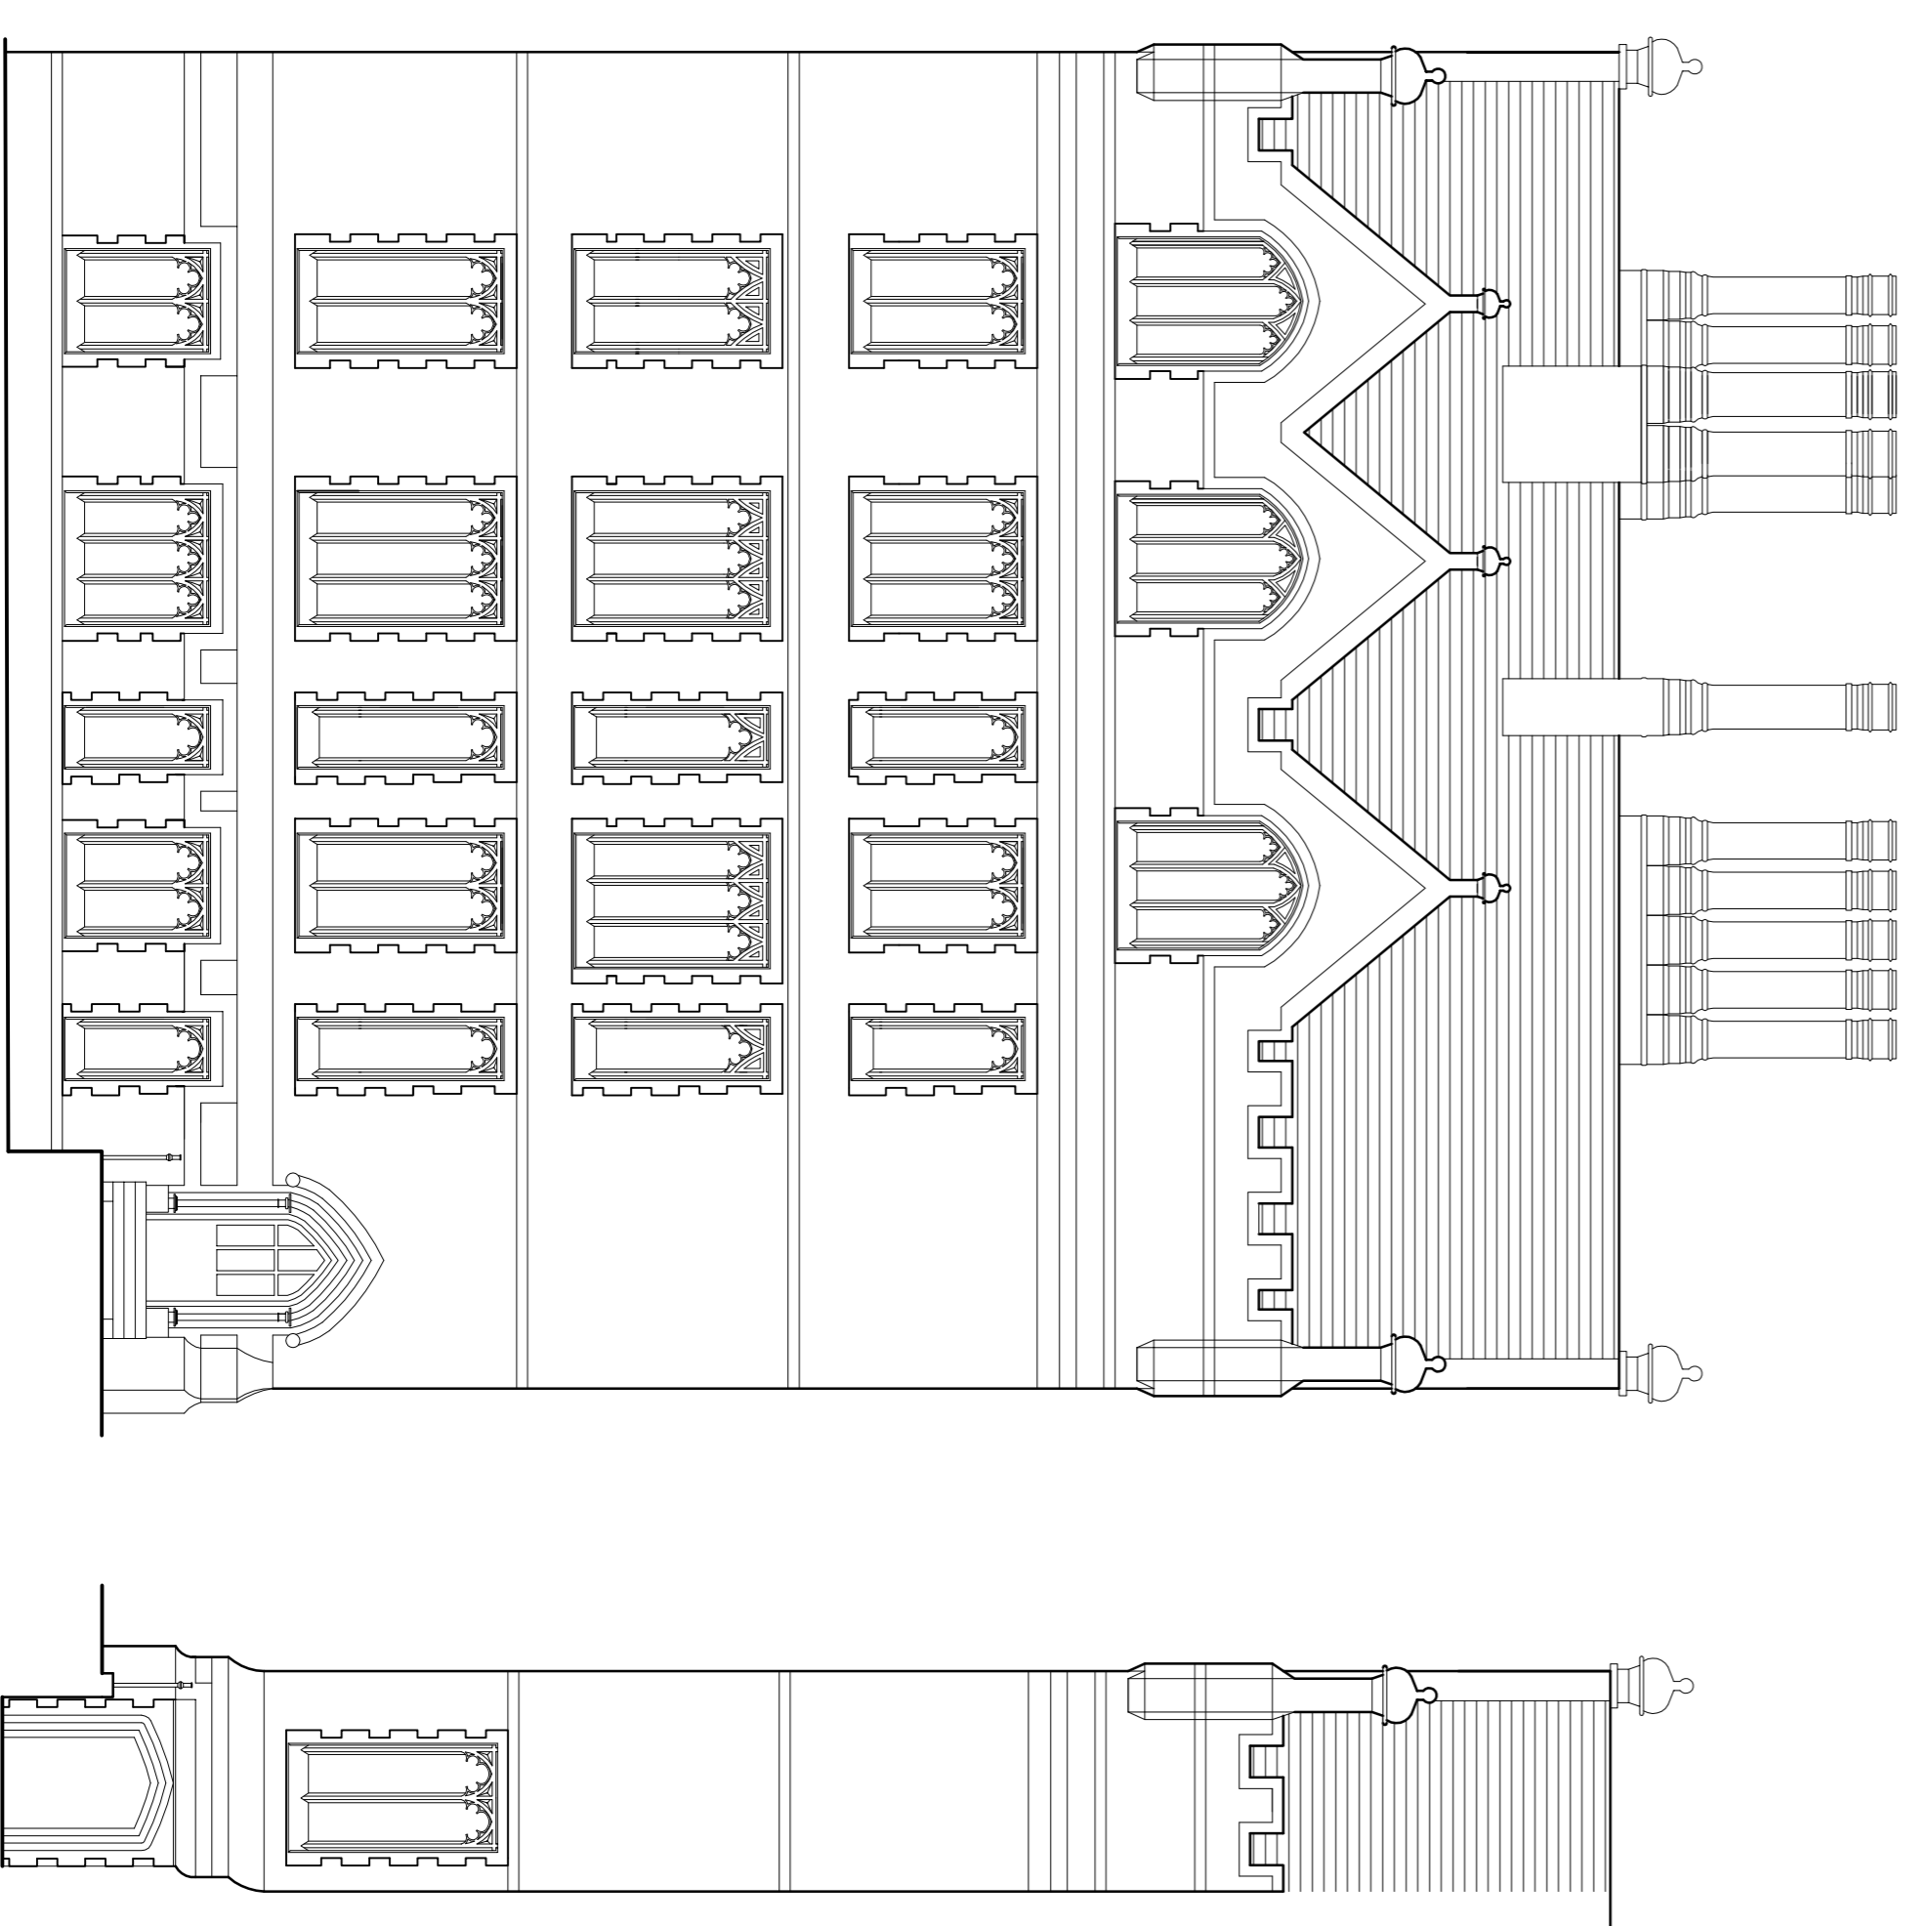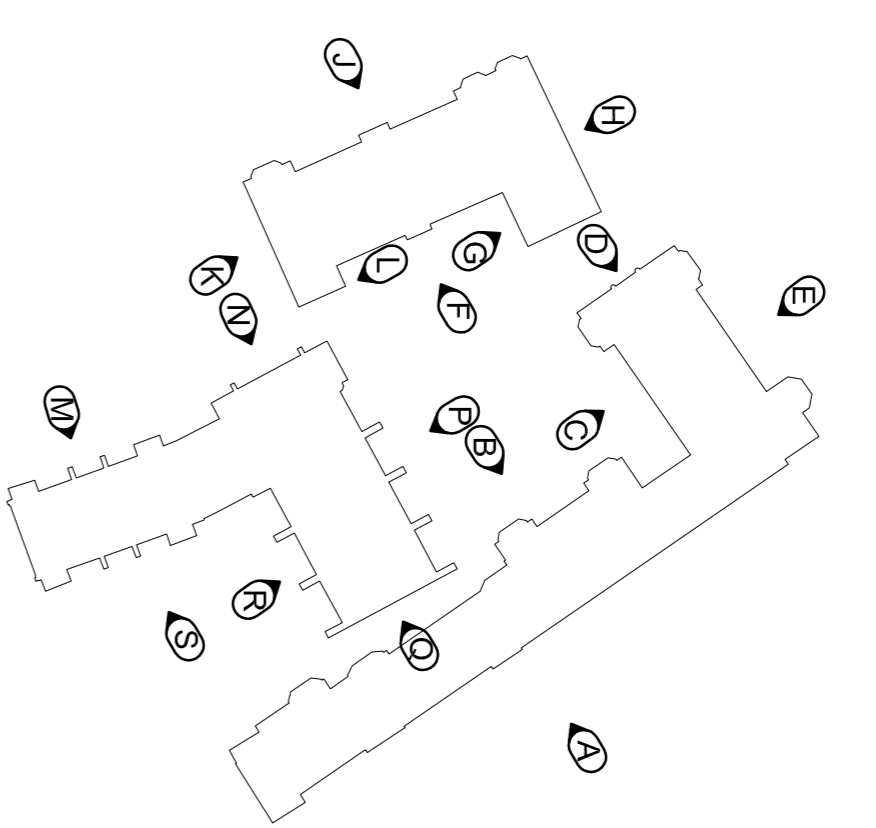

Elevation K

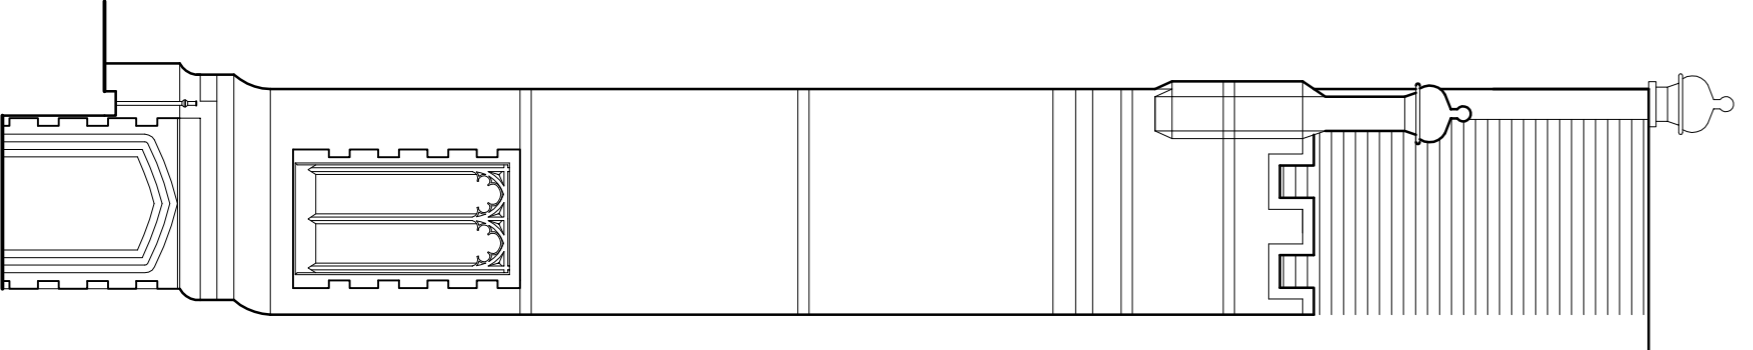

Elevation L

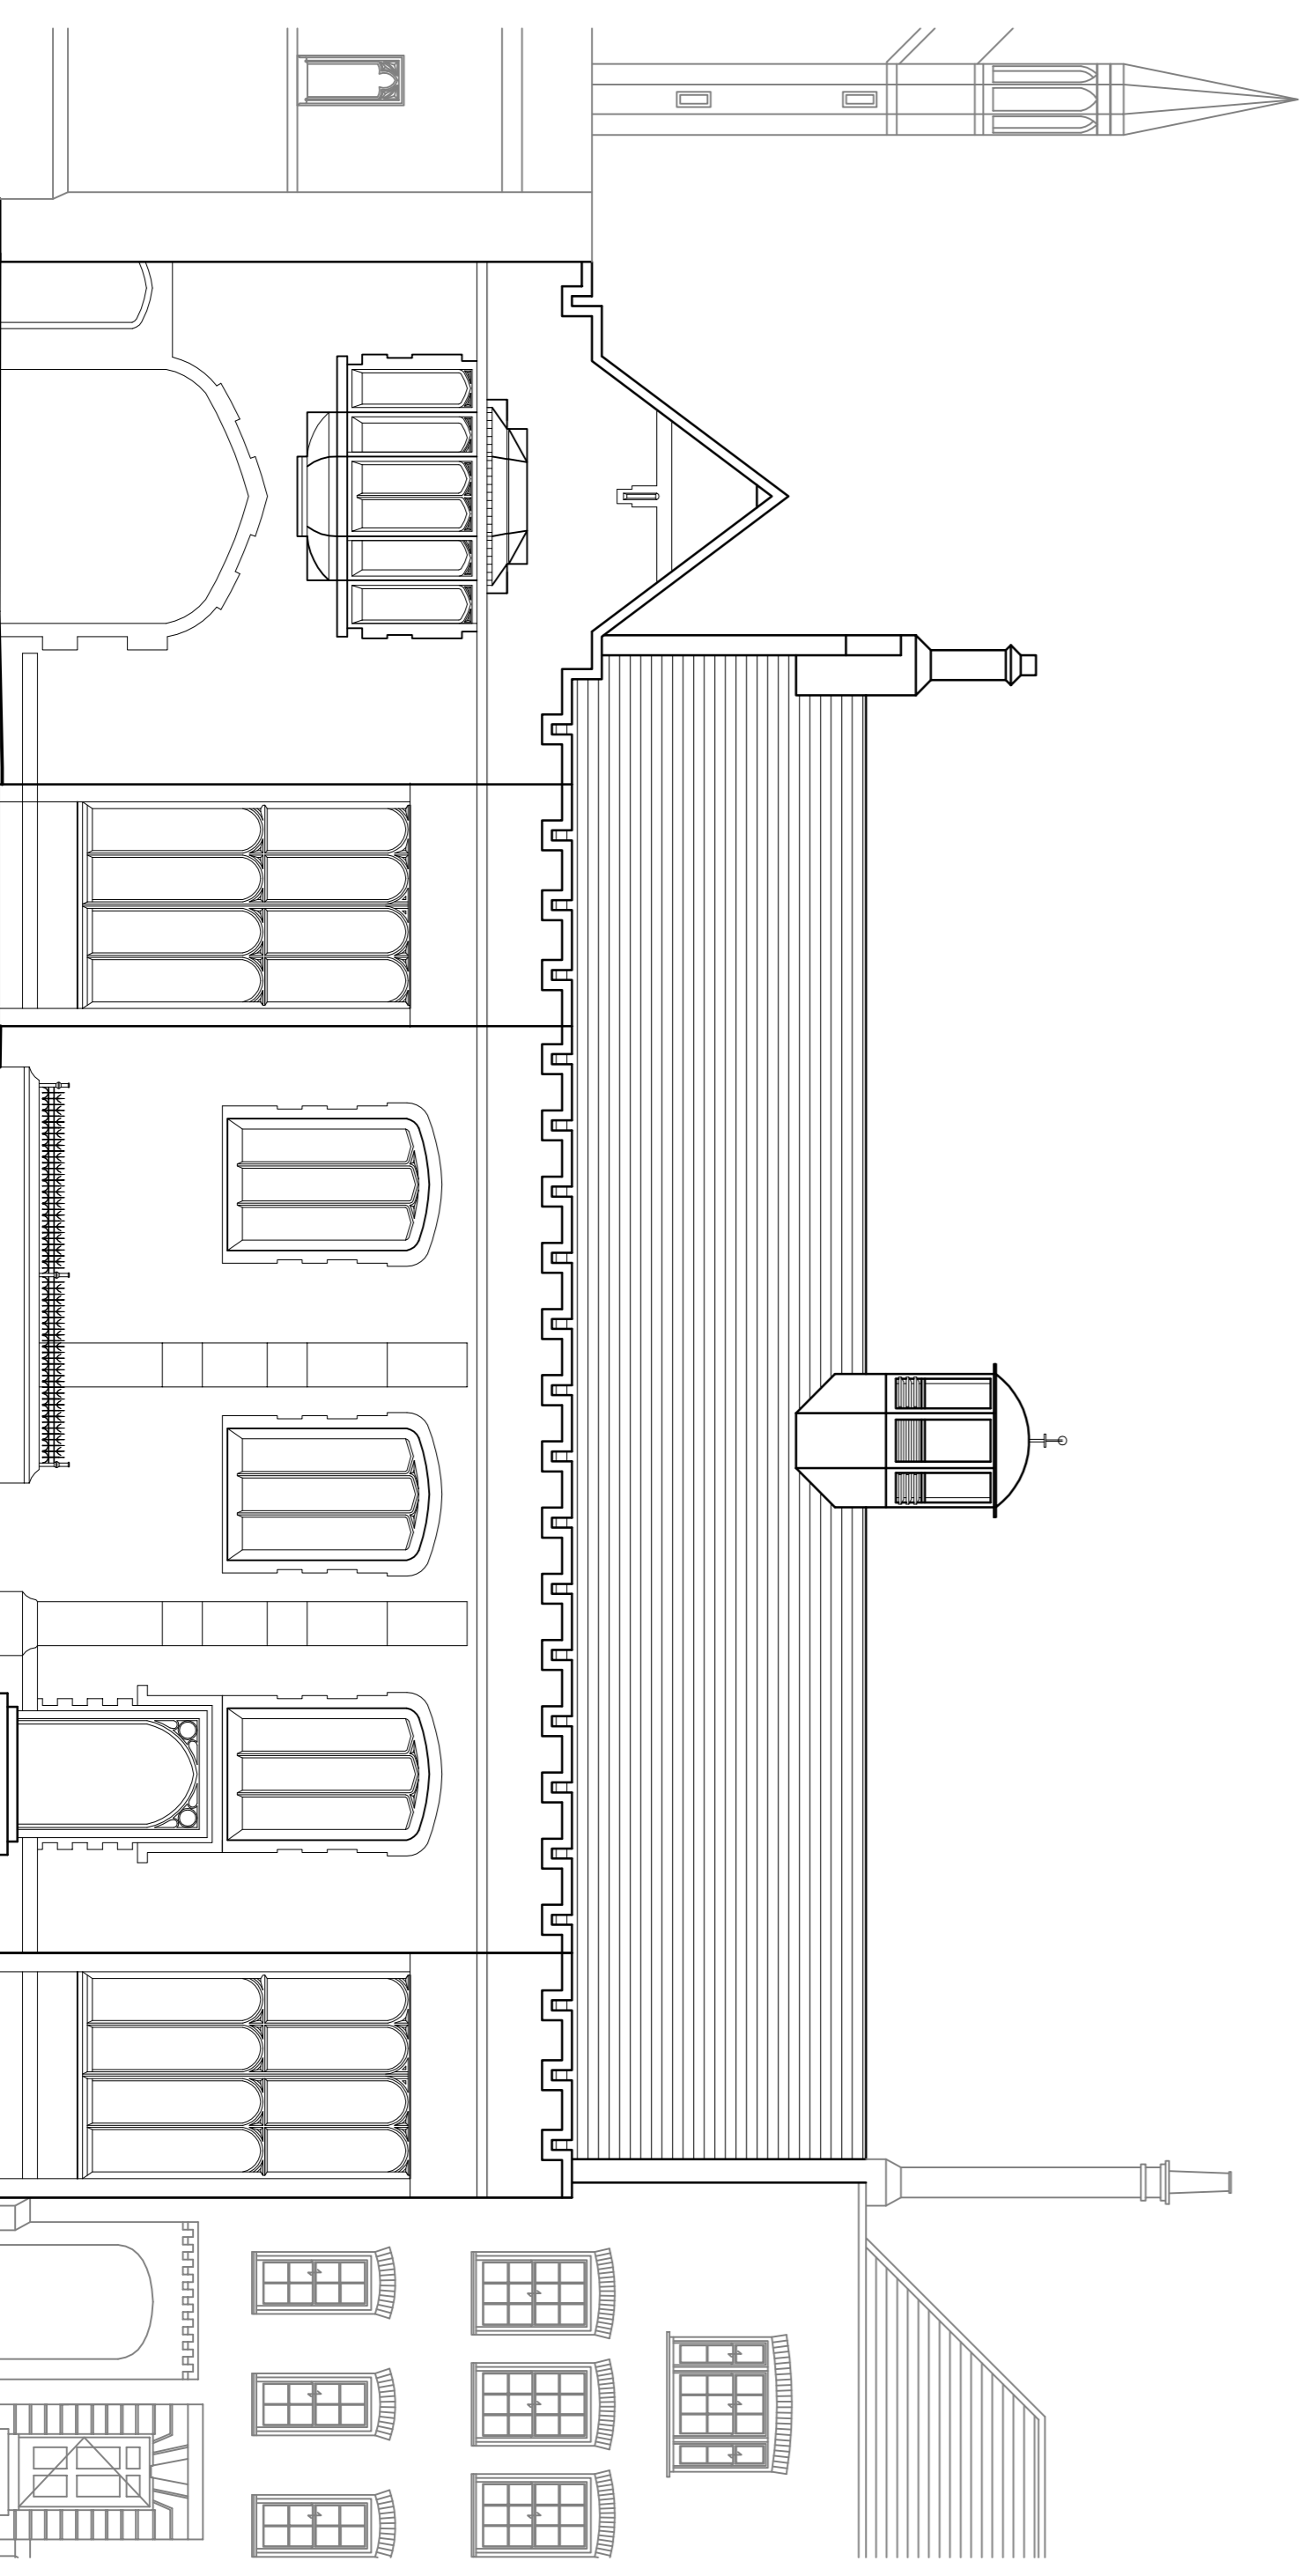

Elevation M

REVISION	0	0	0	DATE

**BAILLY · GARNER**  
 4th FLOOR, 110 Abchurch Lane  
 LONDON, EC4A 3DF  
 t: 020 254 1700  
 e: [enquiries@baillygarner.co.uk](mailto:enquiries@baillygarner.co.uk)

CLIENT:  
**The Honourable Society of Lincoln's Inn**

ADDRESS:  
**Lincoln's Inn  
 London  
 WC2A 3TL**

PROJECT:  
**High Level Access Works**

TITLE:  
**Old Square  
 Existing Elevations H, J, K, L & M  
 REPORT OF WORK  
 Planning**

SCALE: 0 1:100  
 JOB NO. 27145  
 DRAWING NO. 43  
 DATE: 17.11.14  
 REVISION: