


The contractor is responsible to ensure that no products are to be worked that do not comply with national Building Code of Europe Standards and/or Council of Europe Regulations, and/or construction to the satisfaction to health and safety or to the durability of the work or not otherwise stated. The contractor is responsible for providing, health and safety, and any other drawings to be used in conjunction with all relevant consultation or specialist services. Any other drawings shall be referred to Bailey Garner LLP and revised before proceeding with the works. Where an item is covered by drawings to different scales, the larger scale drawing is to be worked to.


Do not scale drawings - Figure dimensions to be worked to in all cases.

This drawing and the copyright and patents therein are the property of Bailey Garner LLP and may not be used or reproduced without consent or permission.


A1

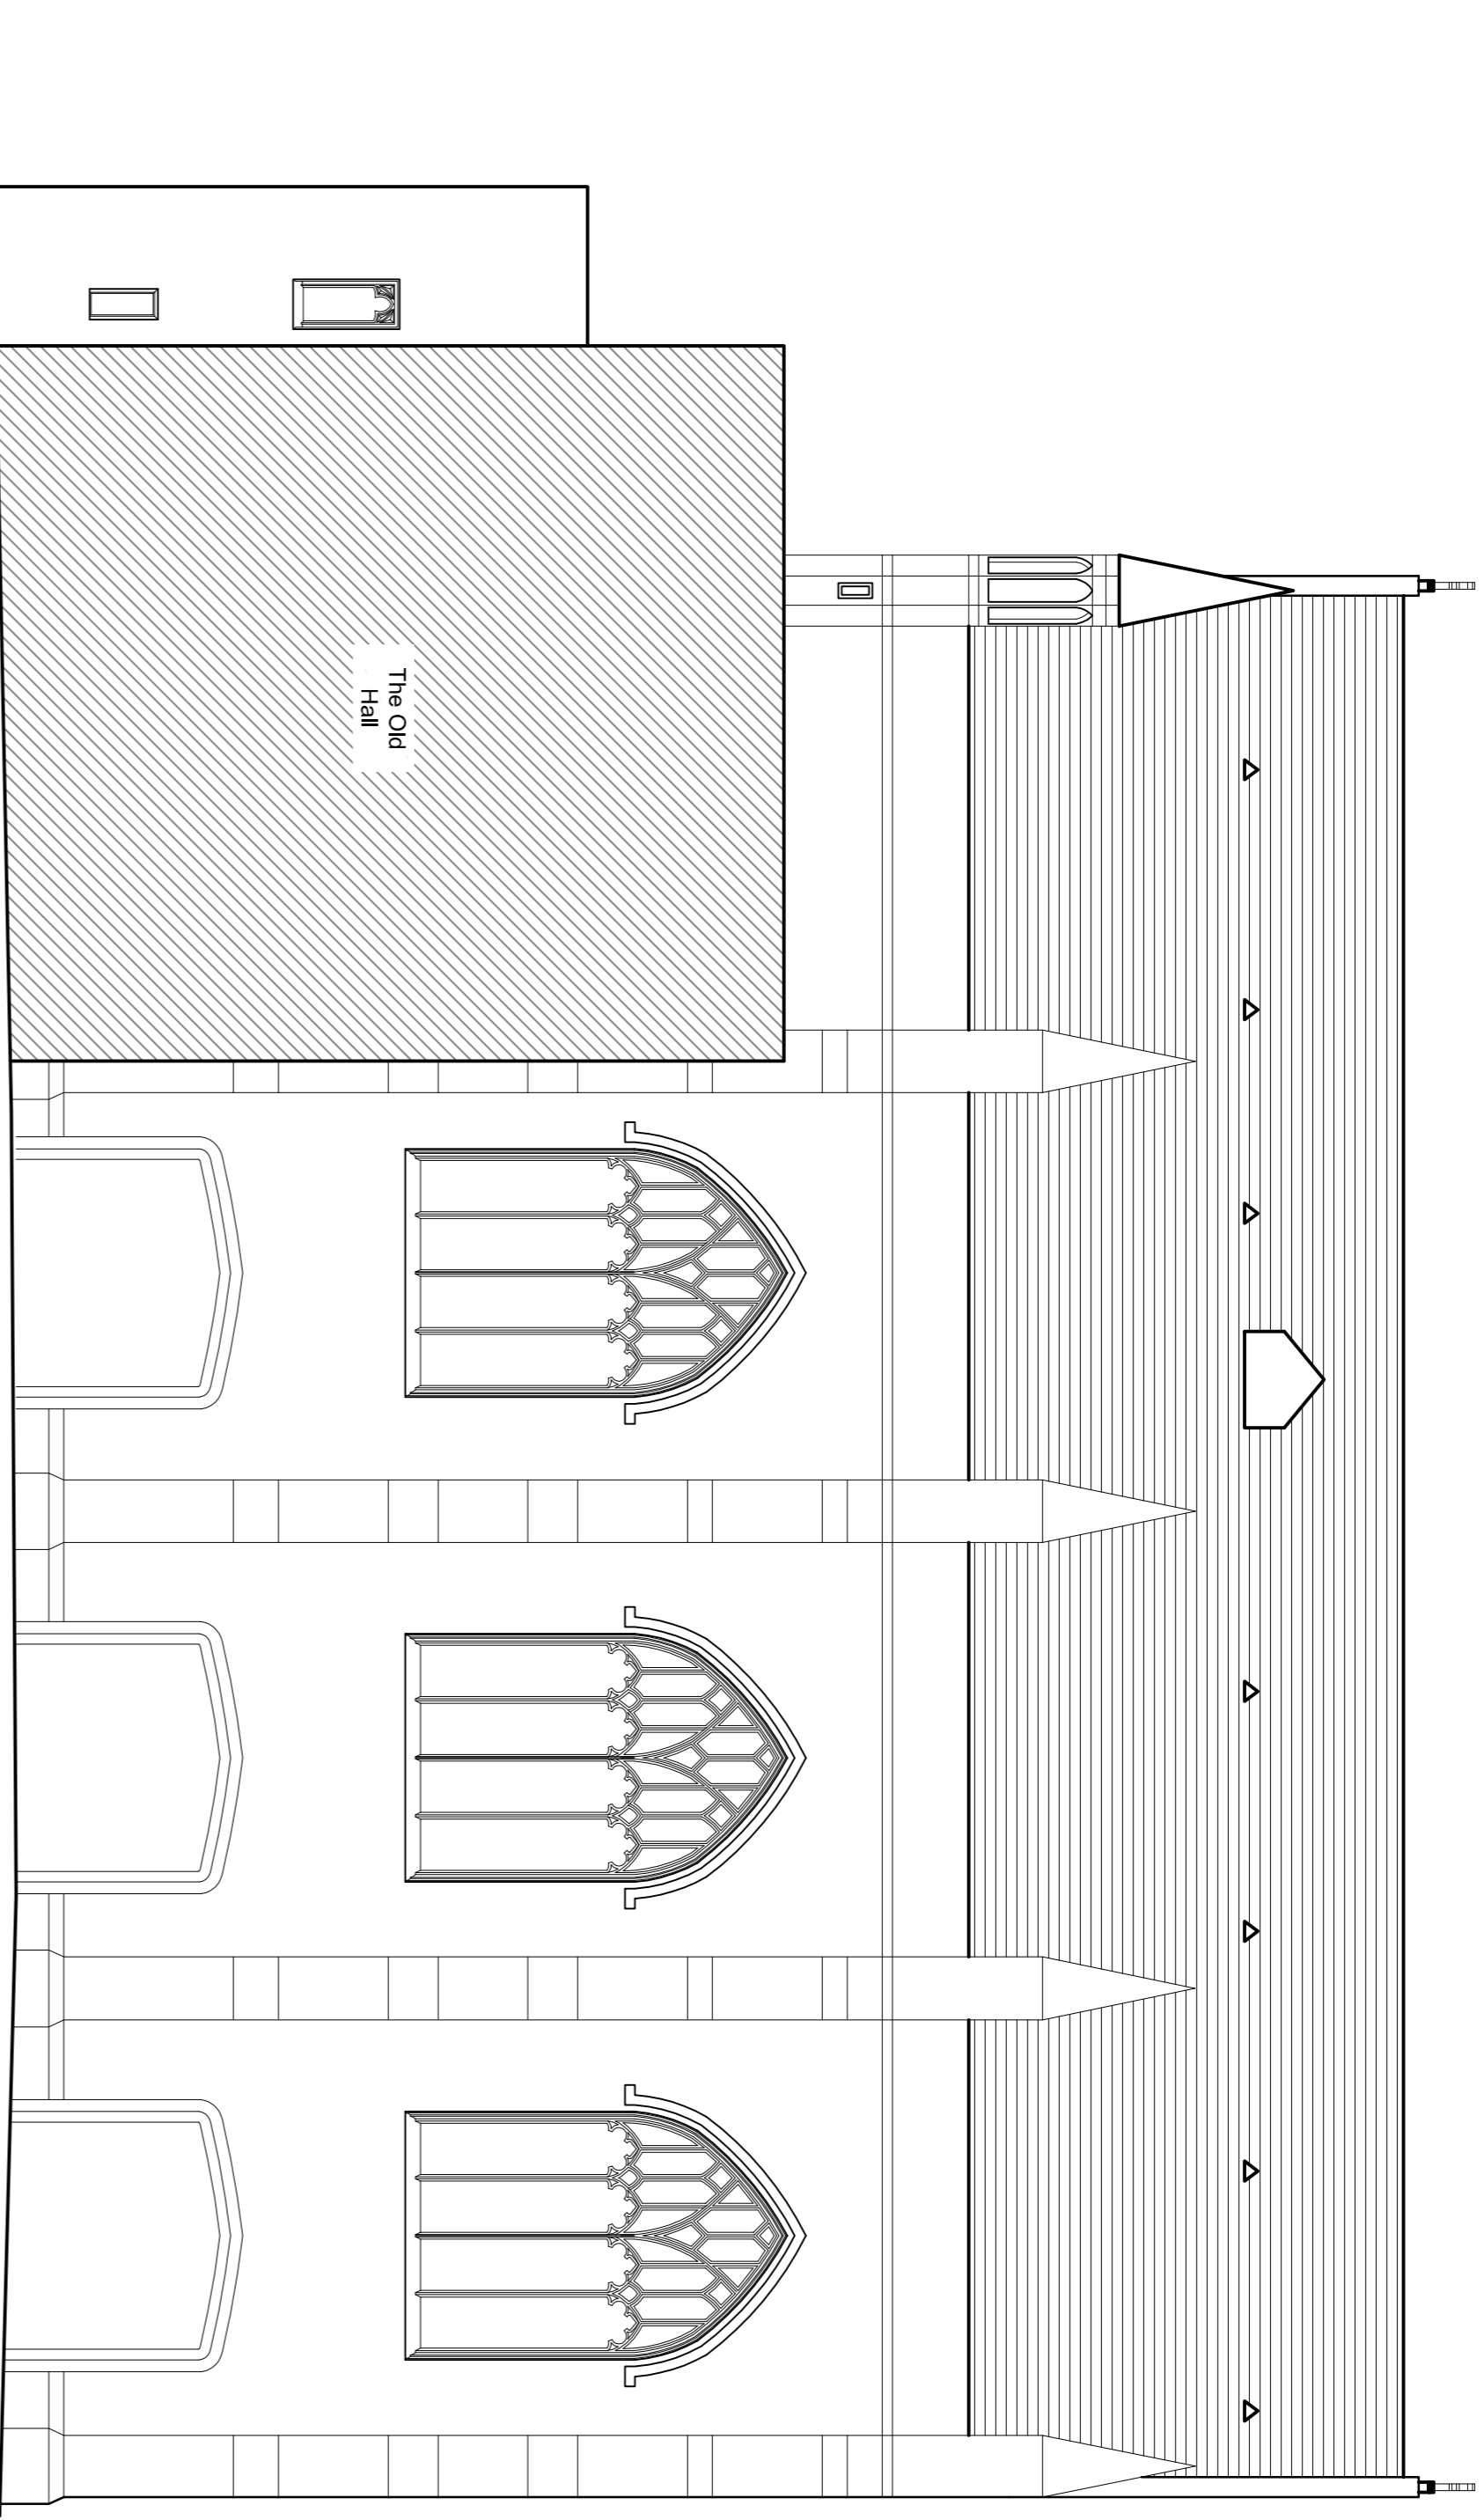


Elevation R

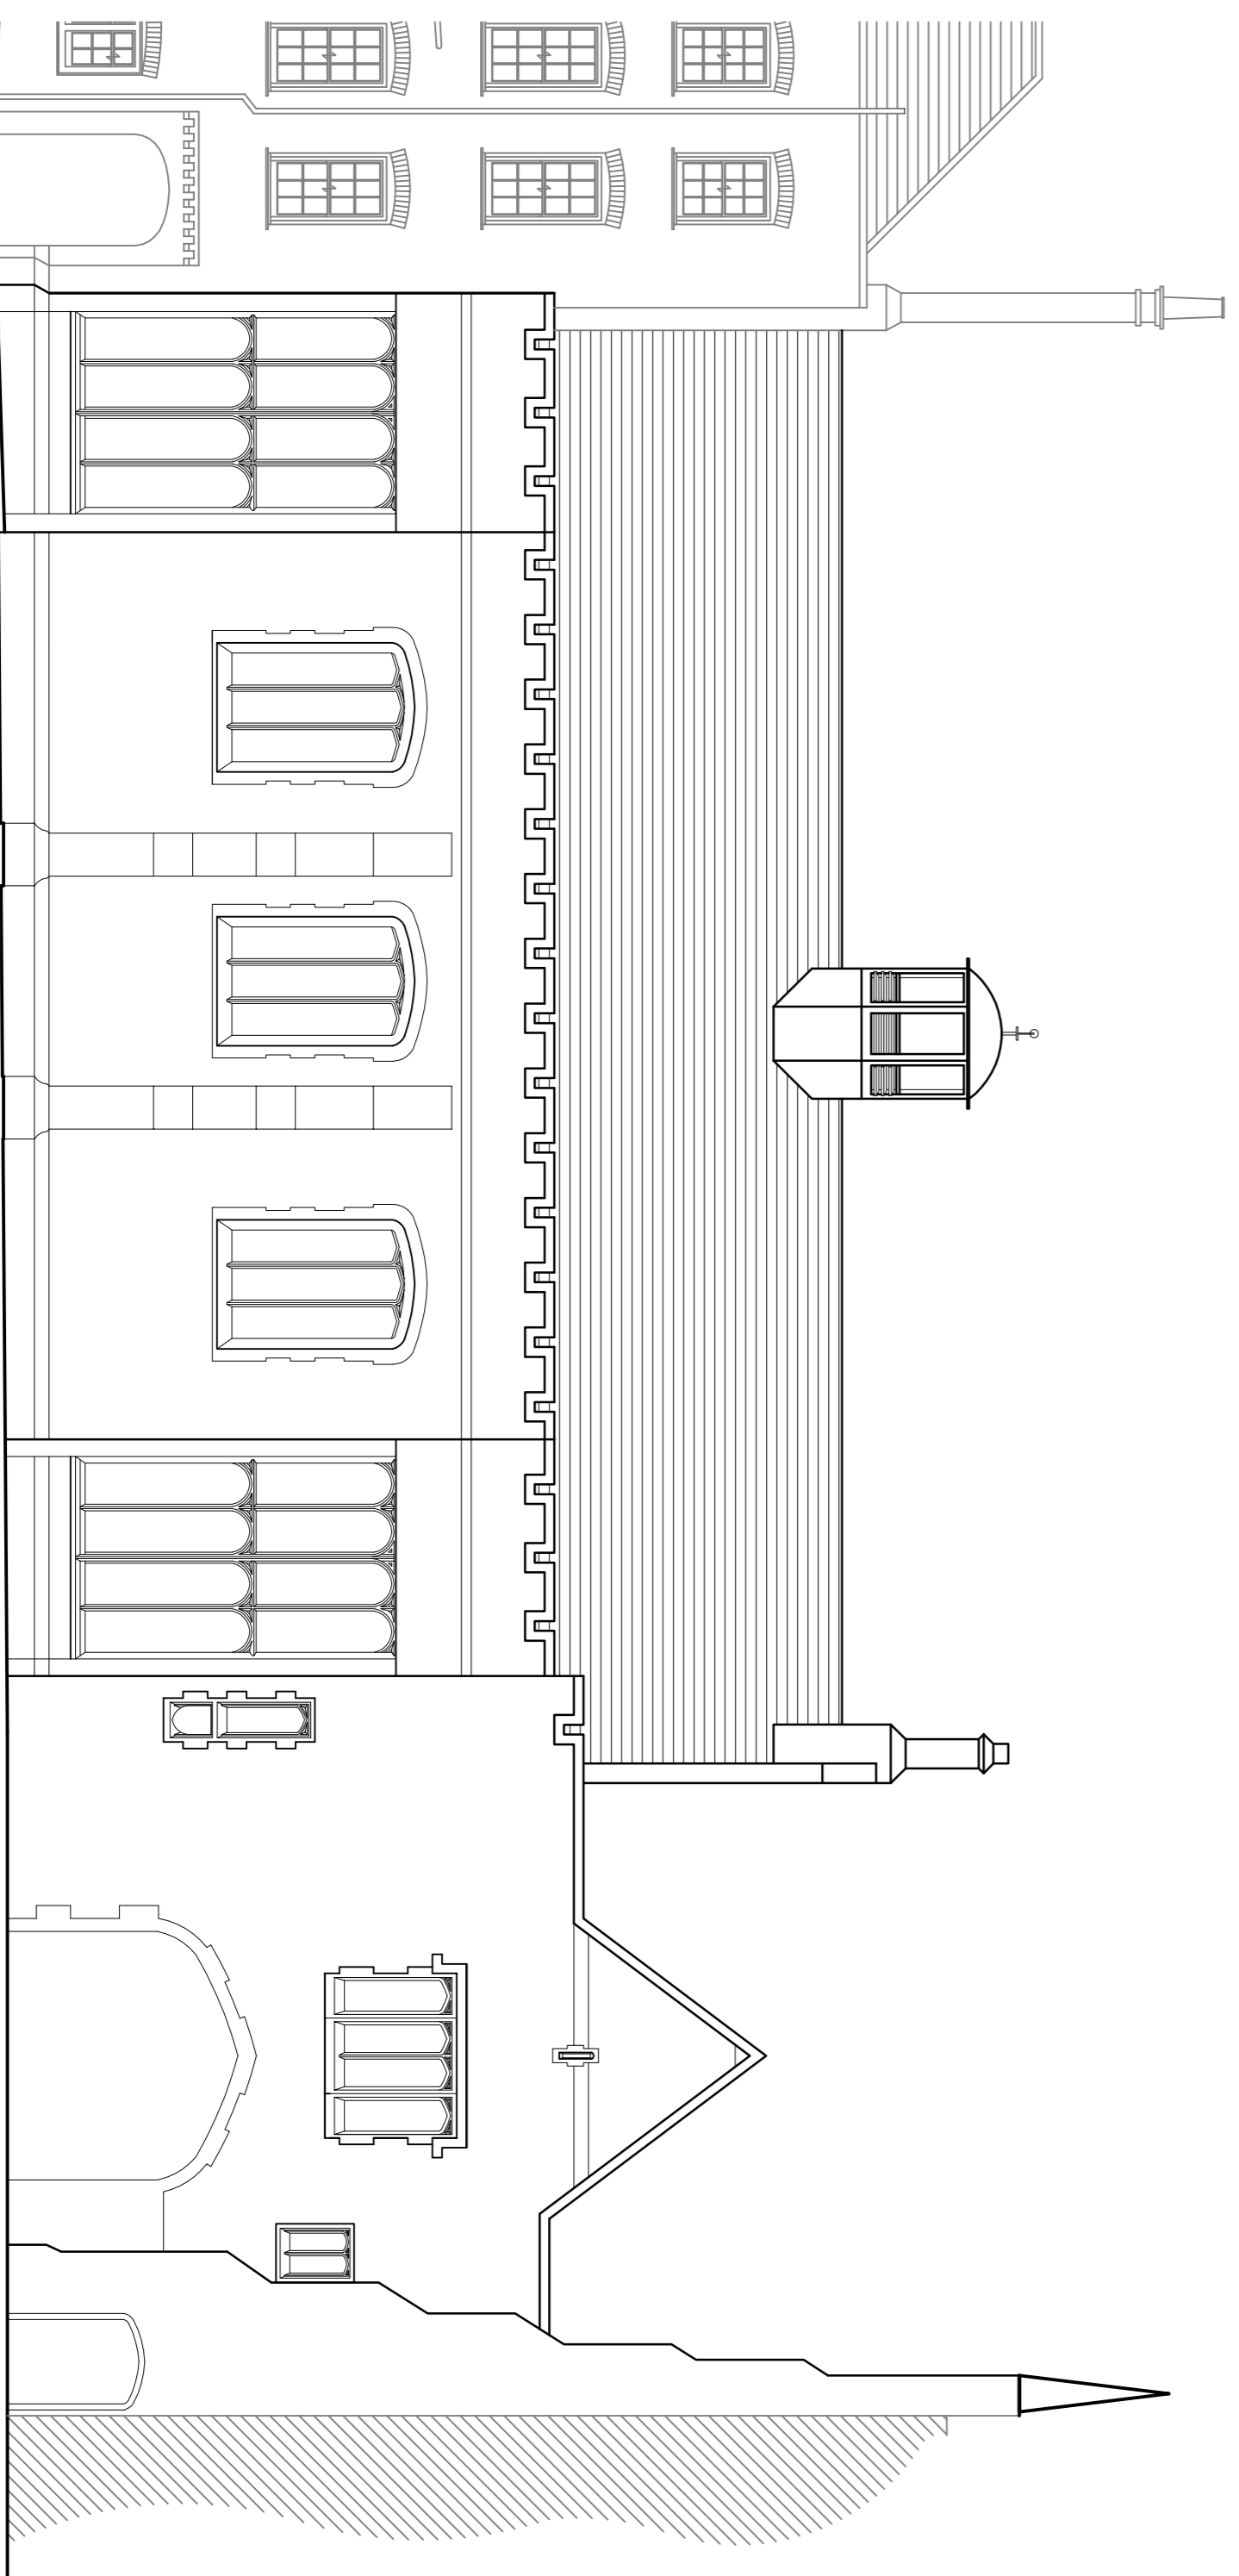

Elevation S

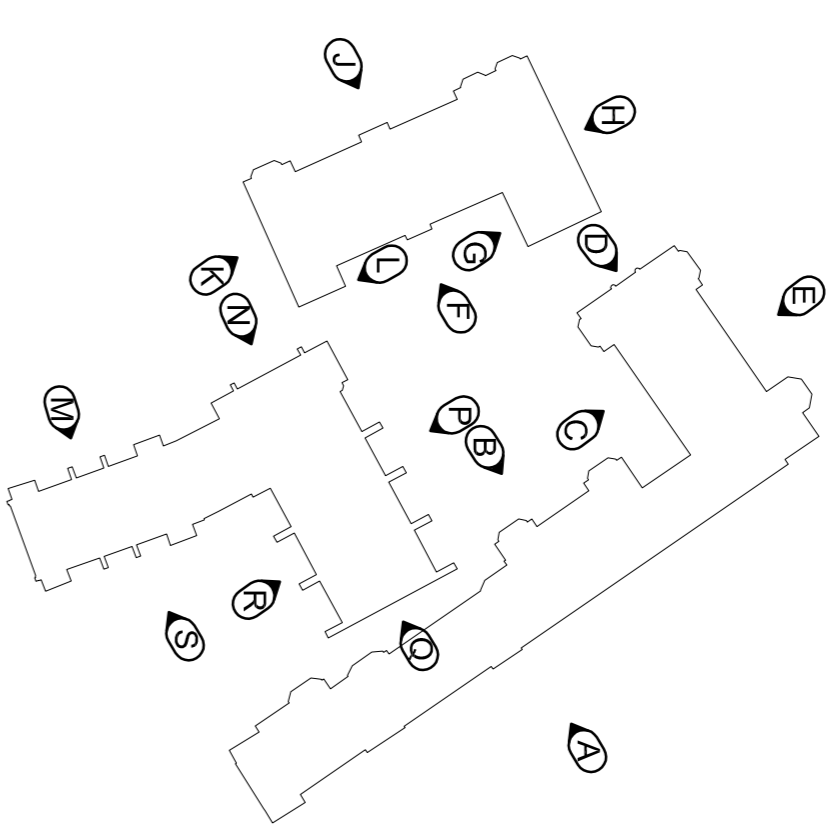

REVISION	DATE
0	C

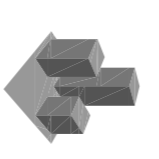

BAILEY · GARNER
 146-148 ELTHAM HILL
 LONDON SE9 5DY
 T: 020 8264 1500
 F: 020 8264 1520
 e: info@baileygarner.co.uk

CLIENT:
The Honourable Society of Lincolns Inn

ADDRESS:
**Lincolns Inn
 London
 WC2A 3TL**

PRODUCT:
High Level Access Works

TITLE:
**Old Square
 Existing Elevations R & S**

PREPARED BY:
Planning

SCALE	DATE	
1:100	17.11.14	
0	C	
JDC		
JOB NO.	DRAWING NO.	REVISION
27145	45	