




Elevation B Part 1

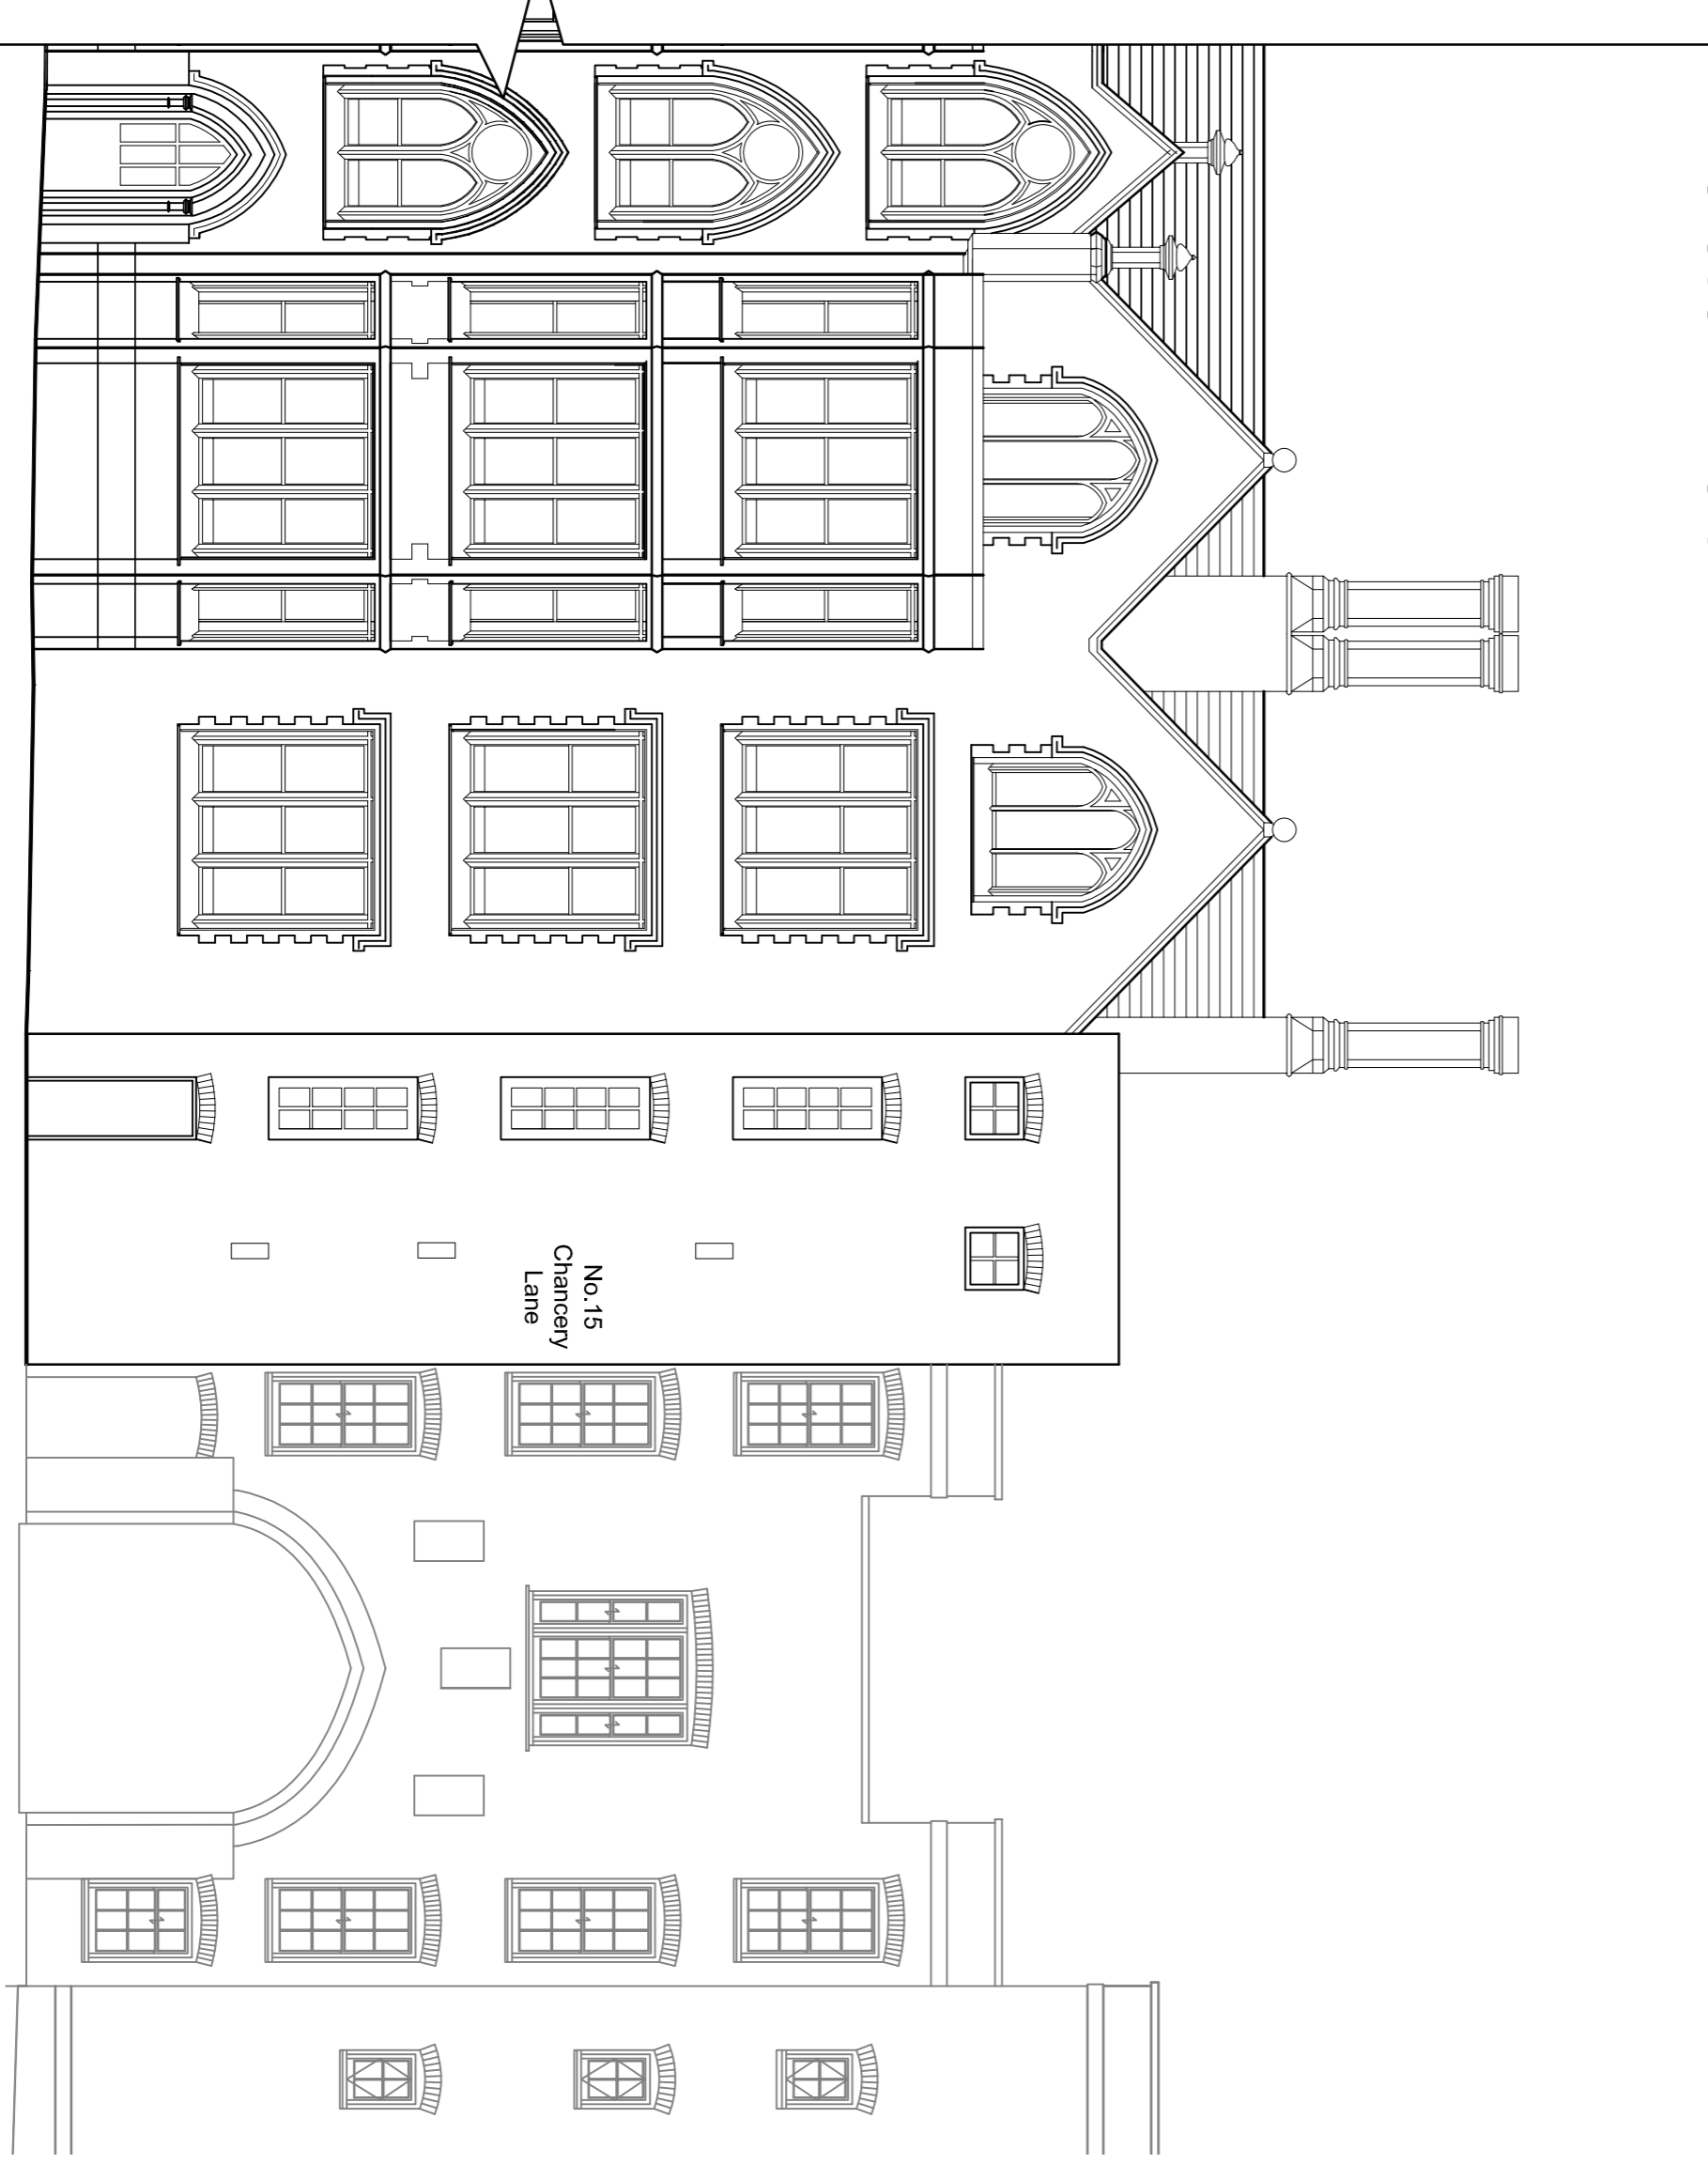

Elevation B Part 2

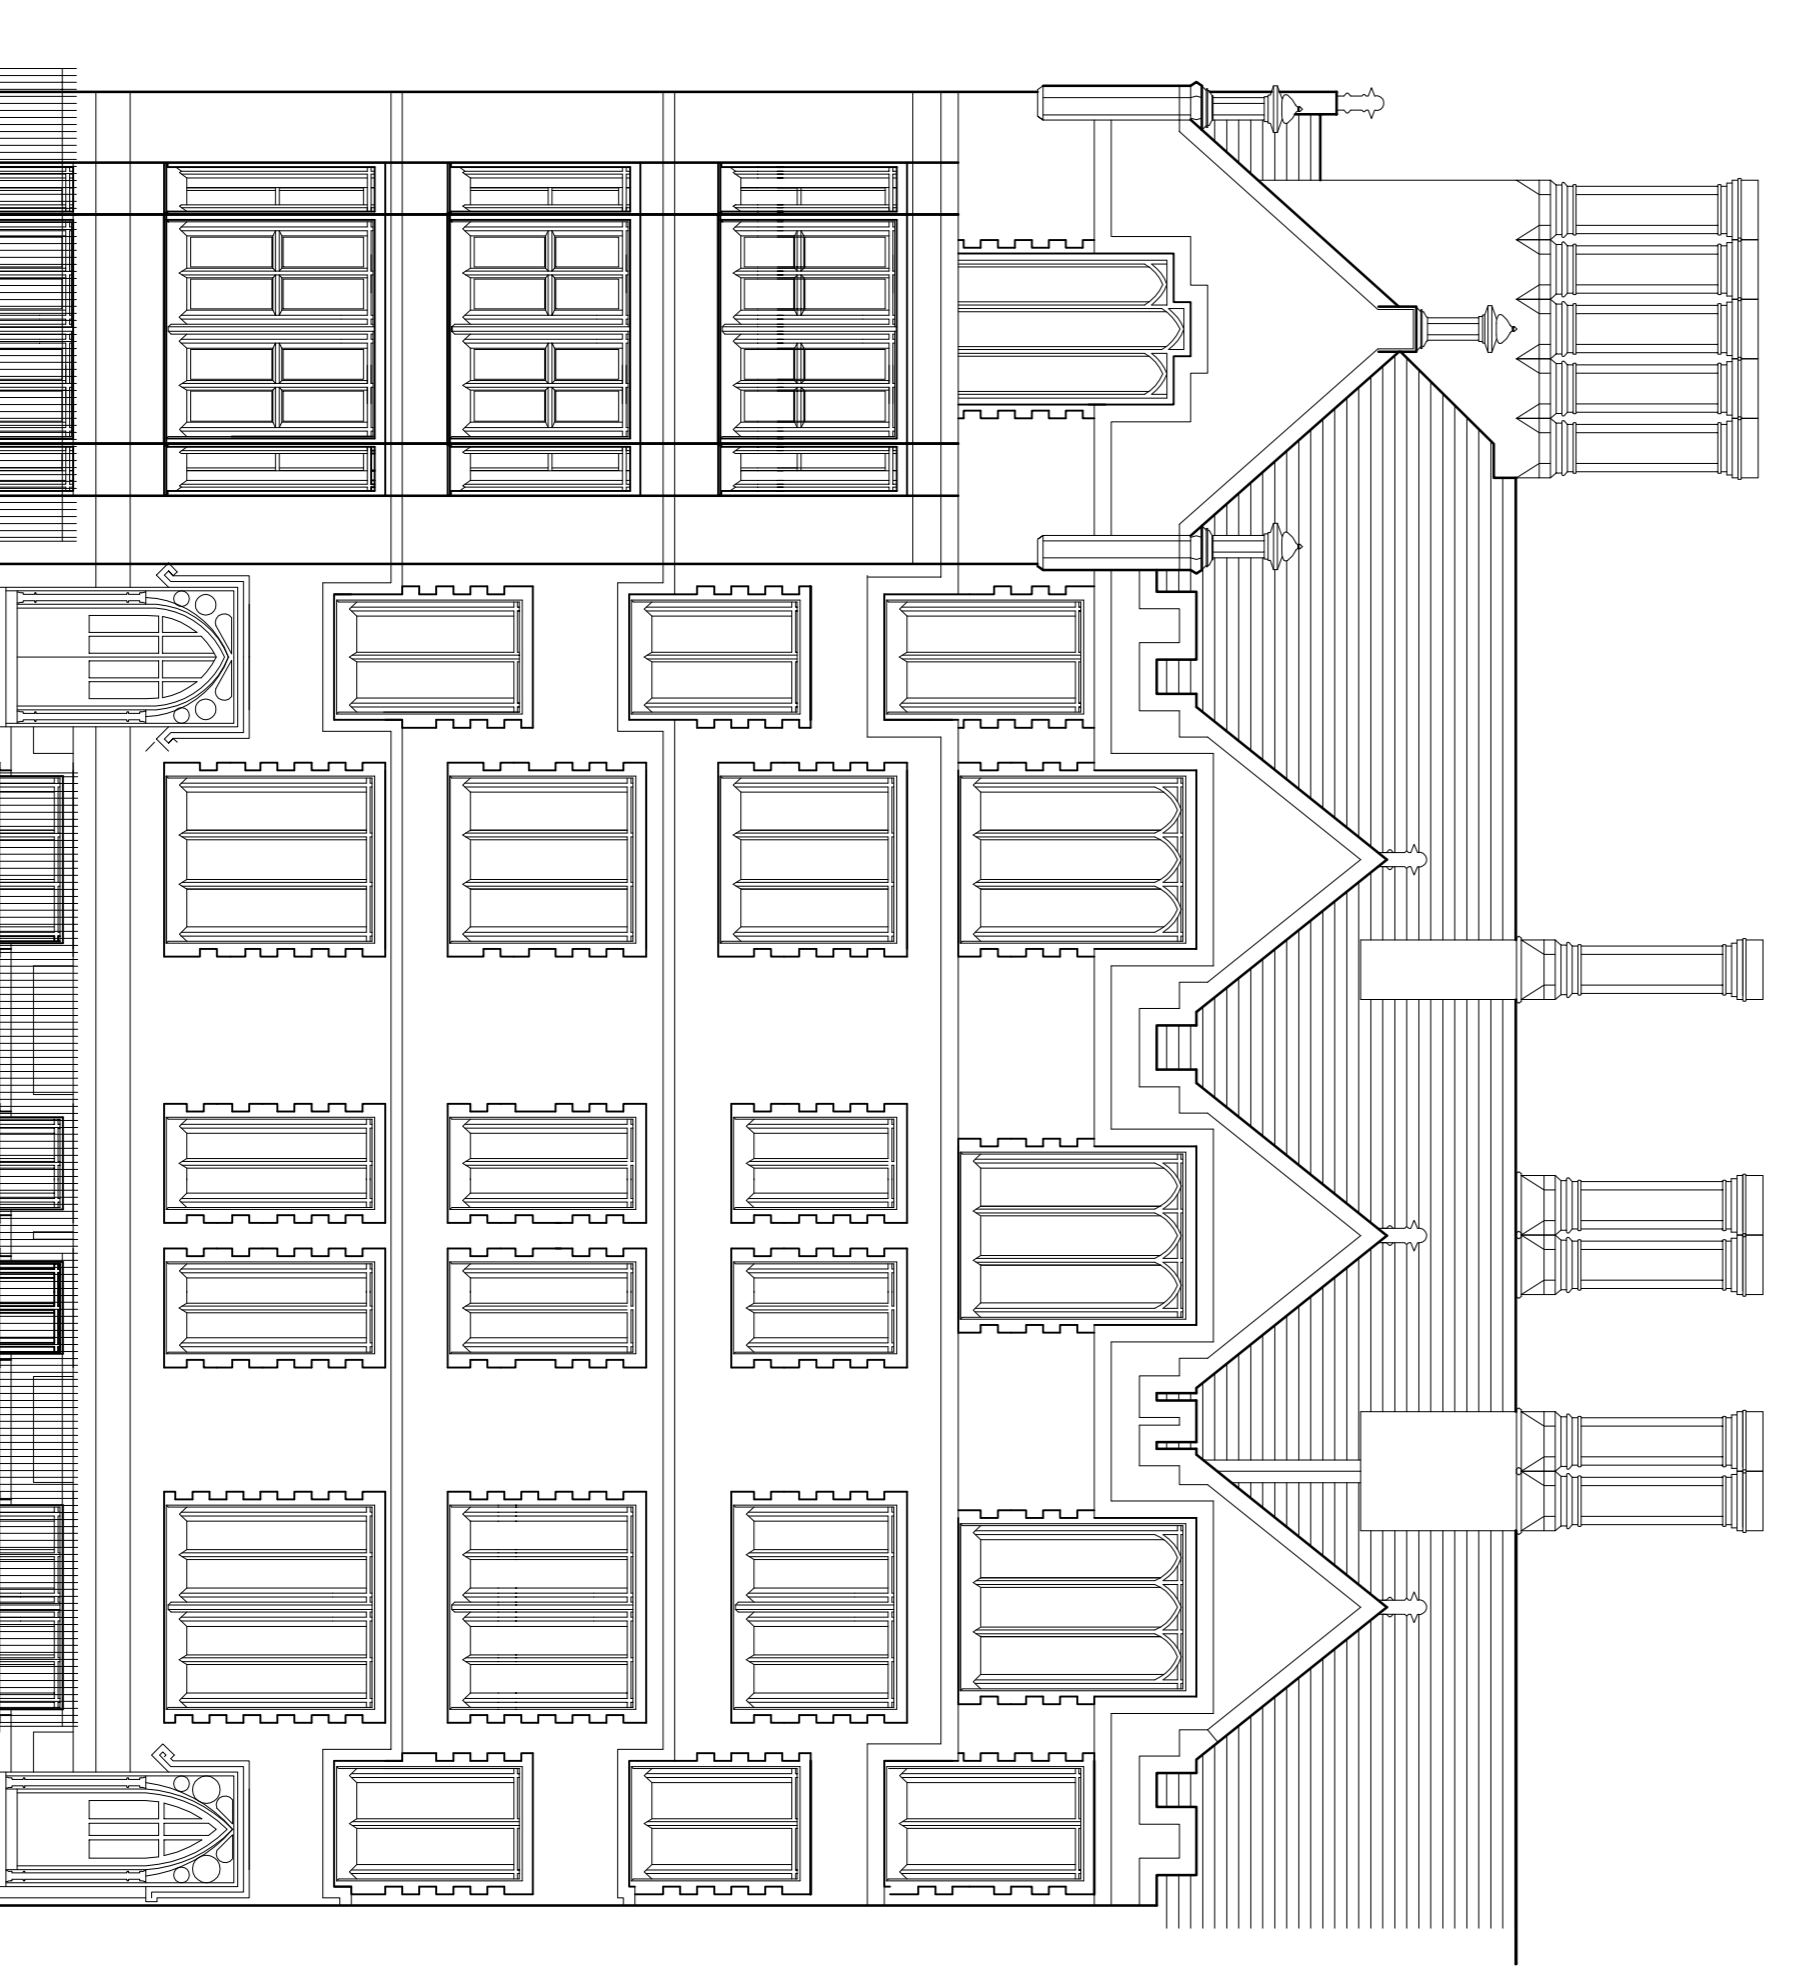

Elevation C

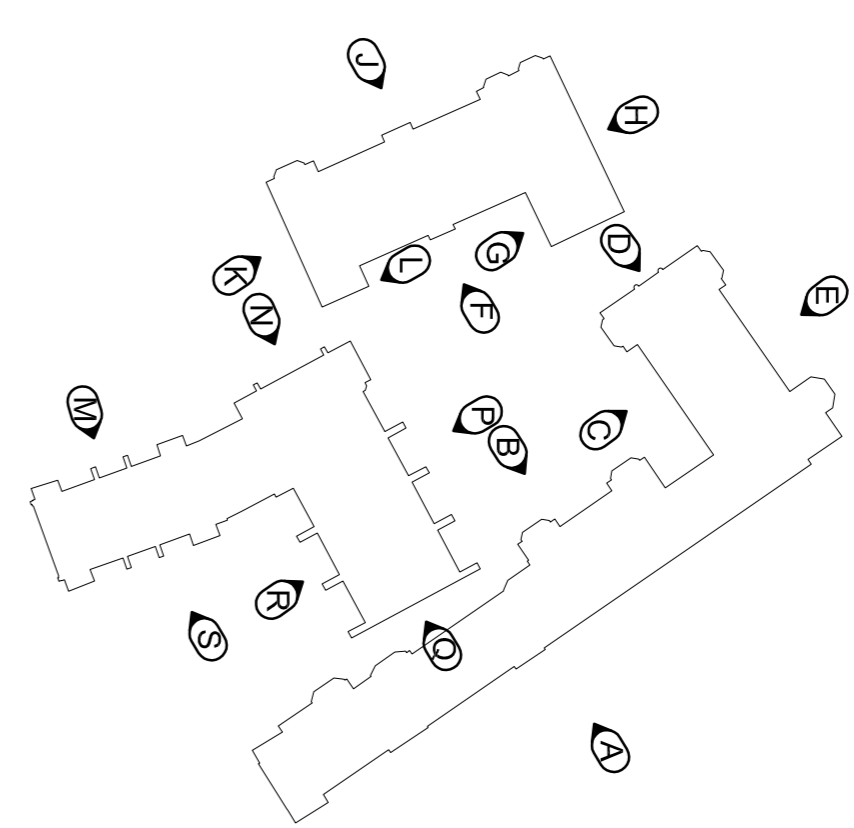

The contractor is responsible to ensure that no products are to be used that do not comply with relevant British and/or European Standards under Control of Products Regulations, and/or conformity with the standards to health and safety or to the durability of the work or to the environment. The contractor is responsible for the quality, quantity, health and safety. The drawings to be used in conjunction with all relevant consultation or specialist drawings. Any order or work shall be subject to the terms and conditions of the contract. Where an item is covered by drawings to different scales, the larger scale drawing is to be worked to.

Do not scale drawings. Figure dimensions to be worked to in all cases.

This drawing and the copyright and patents therein are the property of Baily Garner LLP and may not be used or reproduced without consent or approval.

A1

REVISION 0 0 DATE

**BAILY · GARNER**  
 146-148 ELTHAM HILL  
 LONDON SE9 5DY  
 0 203 524 1000  
 0 203 524 1000  
 b.garnier@bailygarner.co.uk

CLIENT:  
**The Honourable Society of Lincolns Inn**

ADDRESS:  
**Lincolns Inn  
 London  
 WC2A 3TL**

PROJECT:  
**High Level Access Works**

TITLE:  
**Old Square  
 Existing Elevations B & C**

PREPARED BY:  
**Planning**

SCALE 1:100  
 DATE 17.11.14  
 JOB NO. 27145  
 DRAWING NO. 41  
 REVISION