


BASEMENT

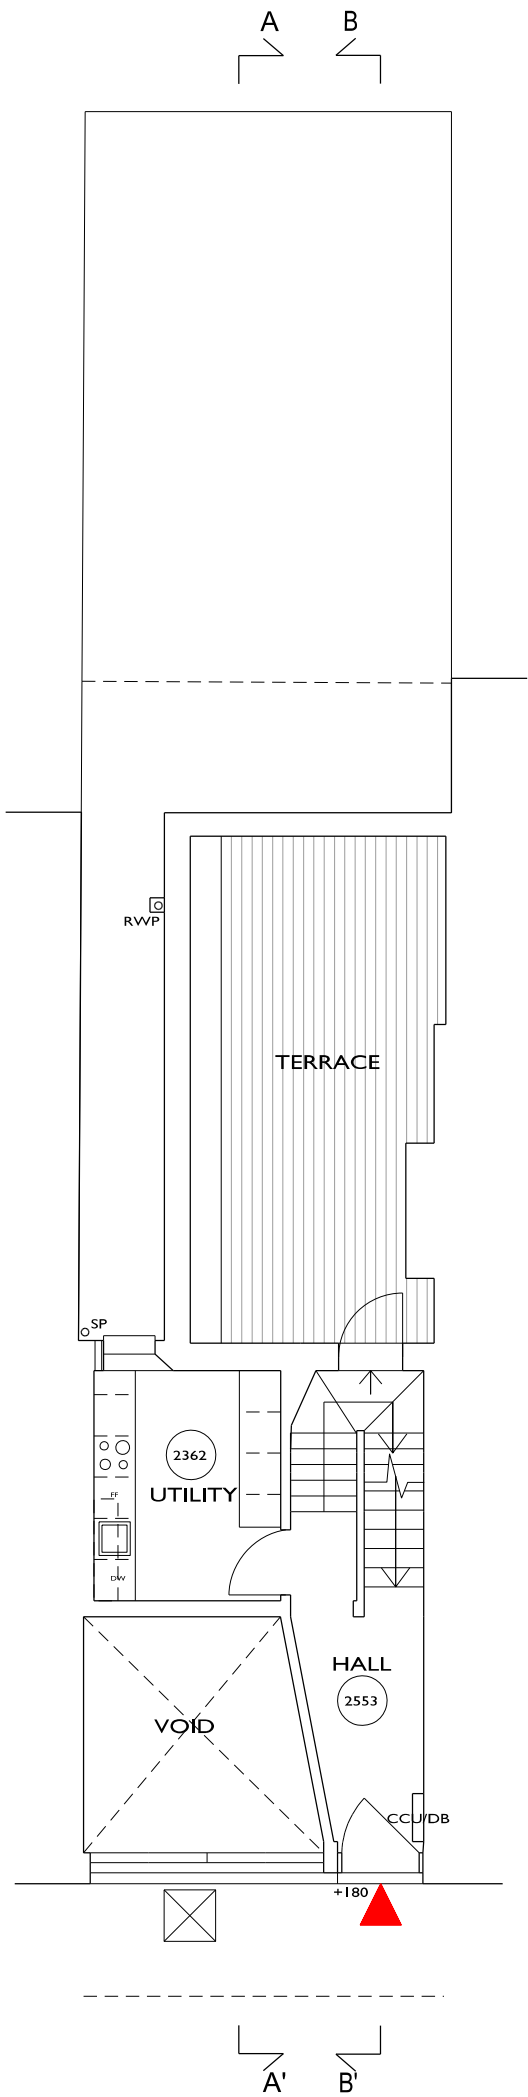

GROUND FLOOR

REV	BY	DESCRIPTION	DATE
C	PH	GENERAL UPDATE	16.12.14
B	AM	GENERAL UPDATE	30.09.14
A	FH	UPDATED ROOM LABELS	24.09.14

35 CHALTON STREET, NW1 1JD

JOB TITLE

ROBERT FRIEDMAN

CLIENT

EXISTING PLANS: BASEMENT AND GROUND FLOORS

ZRP024

JOB NUMBER

FH

CREATED BY

ZRP024 S 100

DRAWING NUMBER

1:100 @ A3

SCALE

AUG 2014

DATE

C

REVISION

NB: NO ACCESS PROVIDED TO ROOF. ASSUMED LAYOUT AND ARRANGEMENT ONLY. NEIGHBOURING BUILDINGS INDICATIVE ONLY. ALL HARD AND SOFT LANDSCAPING INDICATIVE ONLY.

ZRP

ARCHITECTS, DESIGNERS AND CONSTRUCTION CONSULTANTS

26 EXMOUTH MARKET, CLERKENWELL, LONDON EC1R 4QE
WWW.ZOOMROOMS.CO.UK
020 7278 7716
CONTACT@ZOOMROOMS.CO.UK

ZOOM ROOM PRODUCTIONS