



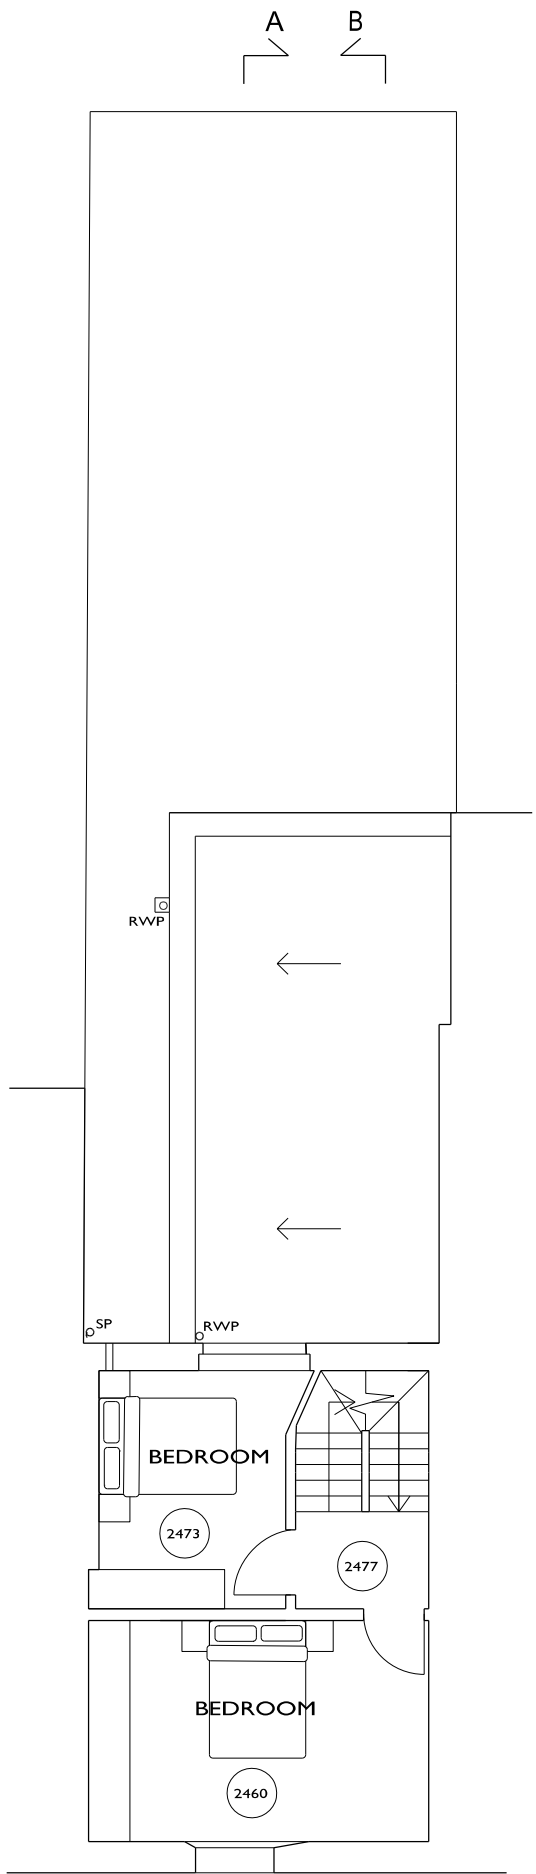

FIRST FLOOR

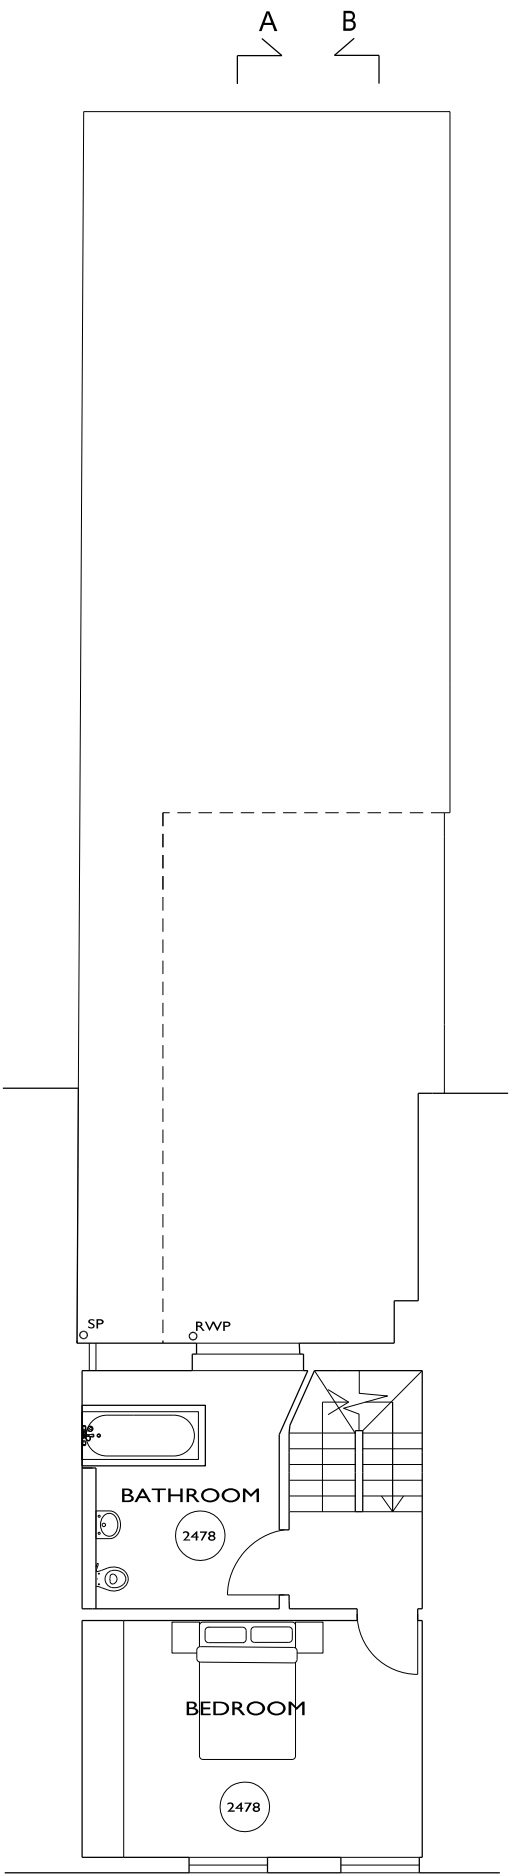

SECOND FLOOR

REV	BY	DESCRIPTION	DATE
C	FH	GENERAL UPDATE	16.12.14
B	AM	GENERAL UPDATE	30.09.14
A	FH	UPDATED ROOM LABELS	24.09.14

35 CHALTON STREET, NW1 1JD			
ROBERT FRIEDMAN			
EXISTING PLANS: FIRST AND SECOND FLOORS			
ZRP024		ZRP024 S 101	
JOB NUMBER		DRAWING NUMBER	
FH		AUG 2014	
CREATED BY		SCALE	
		C	
		REVISION	

NB: NO ACCESS PROVIDED TO ROOF. ASSUMED LAYOUT AND ARRANGEMENT ONLY. NEIGHBOURING BUILDINGS INDICATIVE ONLY. ALL HARD AND SOFT LANDSCAPING INDICATIVE ONLY.

ZRP

ARCHITECTS, DESIGNERS AND CONSTRUCTION CONSULTANTS

26 EXMOUTH MARKET, CLERKENWELL, LONDON EC1R 4QE

WWW.ZOOMROOMS.CO.UK

020 7278 7716

CONTACT@ZOOMROOMS.CO.UK

ZOOM ROOM PRODUCTIONS