


FIRST FLOOR

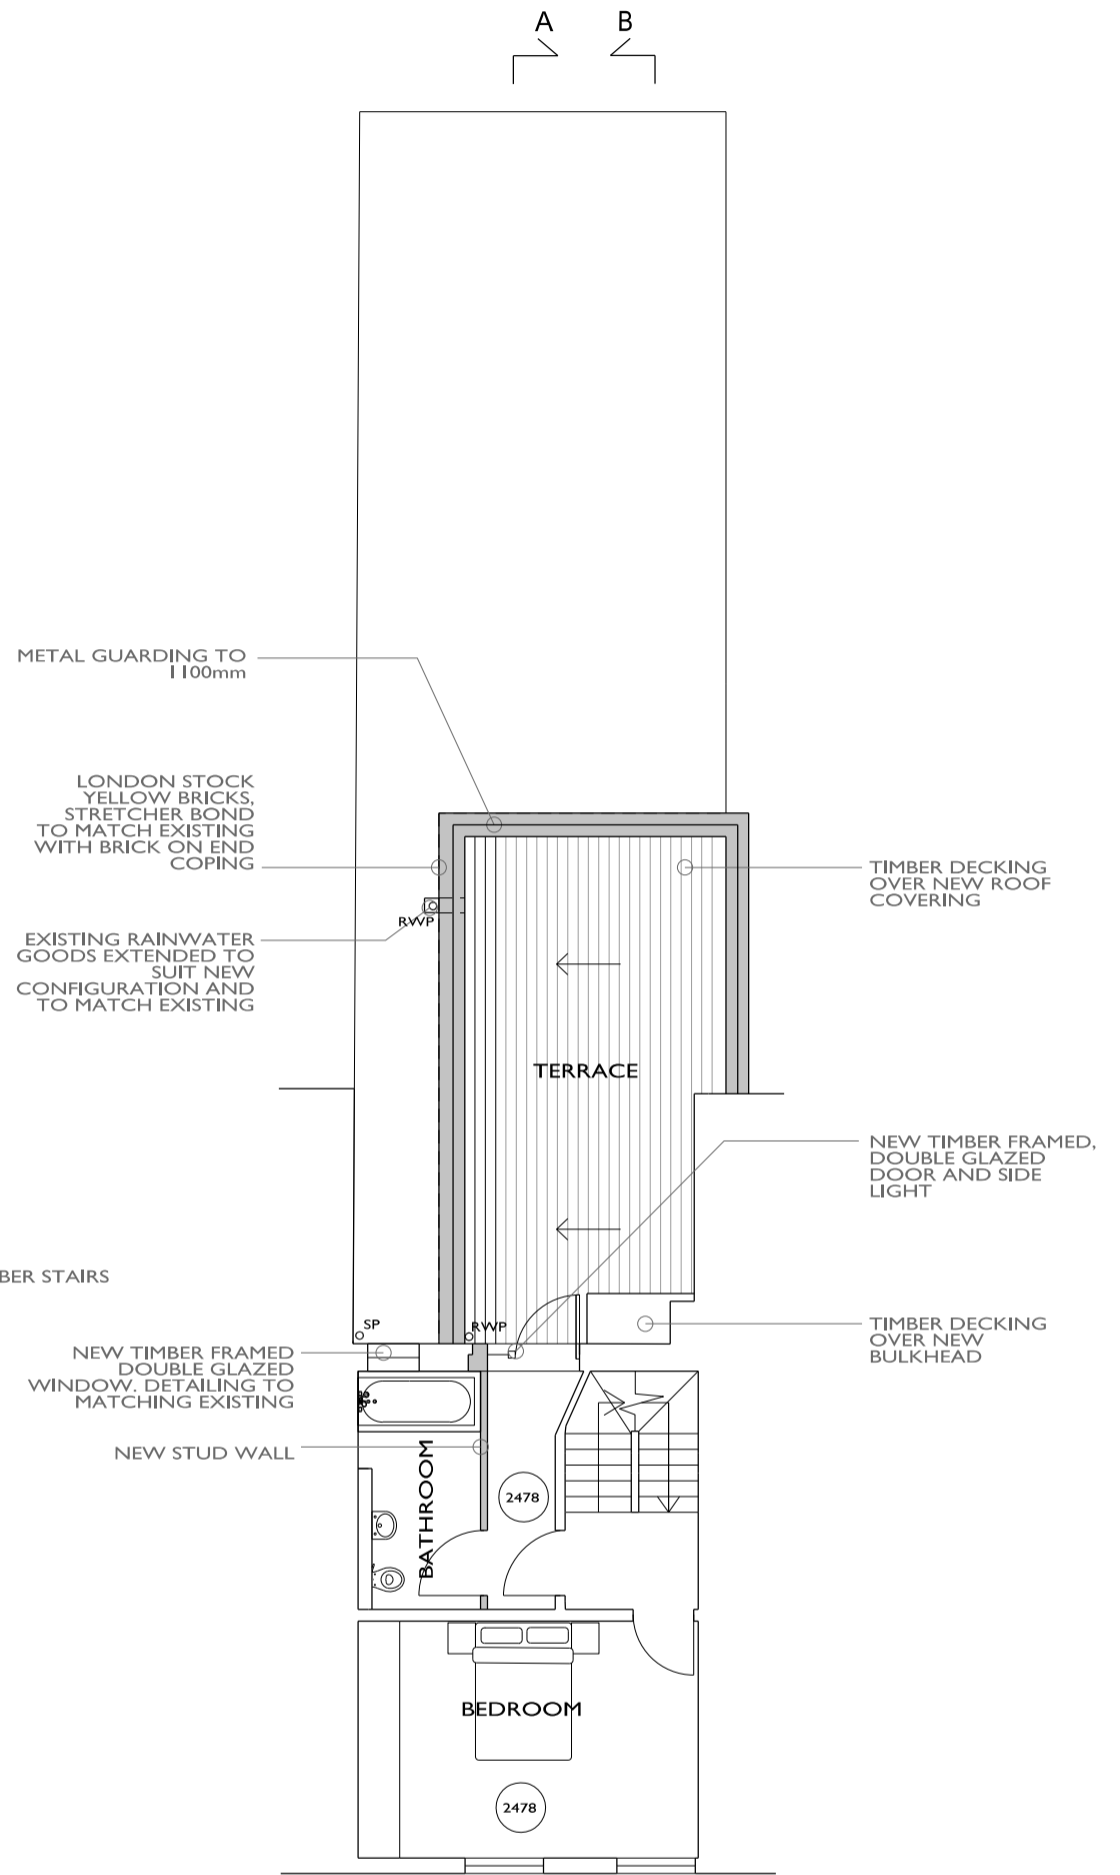

SECOND FLOOR

INDICATES NEW CONSTRUCTION

NB: NO ACCESS PROVIDED TO ROOF. ASSUMED LAYOUT AND ARRANGEMENT ONLY. NEIGHBOURING BUILDINGS INDICATIVE ONLY. ALL HARD AND SOFT LANDSCAPING INDICATIVE ONLY.

REV	BY	DESCRIPTION	DATE
C	FH	UPDATED FOLLOWING CLIENT COMMENTS	15.12.14
B	AM	GENERAL UPDATE	30.09.14
A	FH	UPDATED ROOM LABELS	24.09.14

35 CHALTON STREET, NW1 1JD  
 JOB TITLE  
 ROBERT FRIEDMAN  
 CLIENT  
 PROPOSED PLANS: FIRST AND SECOND FLOORS  
 DRAWING TITLE  
 ZRP024 P 101 AUG 2014  
 JOB NUMBER DRAWING NUMBER DATE  
 FH 1:100 @ A3 C  
 CREATED BY SCALE REVISION

**ZRP**  
 ARCHITECTS, DESIGNERS AND CONSTRUCTION CONSULTANTS  
 26 EXMOUTH MARKET, CLERKENWELL, LONDON EC1R 4QE  
 WWW.ZOOMROOMS.CO.UK  
 020 7278 7716  
 CONTACT@ZOOMROOMS.CO.UK  
 ZOOM ROOM PRODUCTIONS