

A Relocated Viewing Platform MT 05/01/2015


Client Argent	Consultant Lyn Atelier LLP
Project Winter Sun	Drawing title Existing Plan

Scale 1:500	Paper size A3	Drawing no. ARG_02 A	Date 07.10.2014
Drawn by LH	Checked by LYN		

Disclaimer
Do not scale from this drawing. All dimensions to be verified on site prior to the commencement of any work or the production of any shop drawing.

+44 (0)7887 640 963
hello@lynatelier.com
lynatelier.com



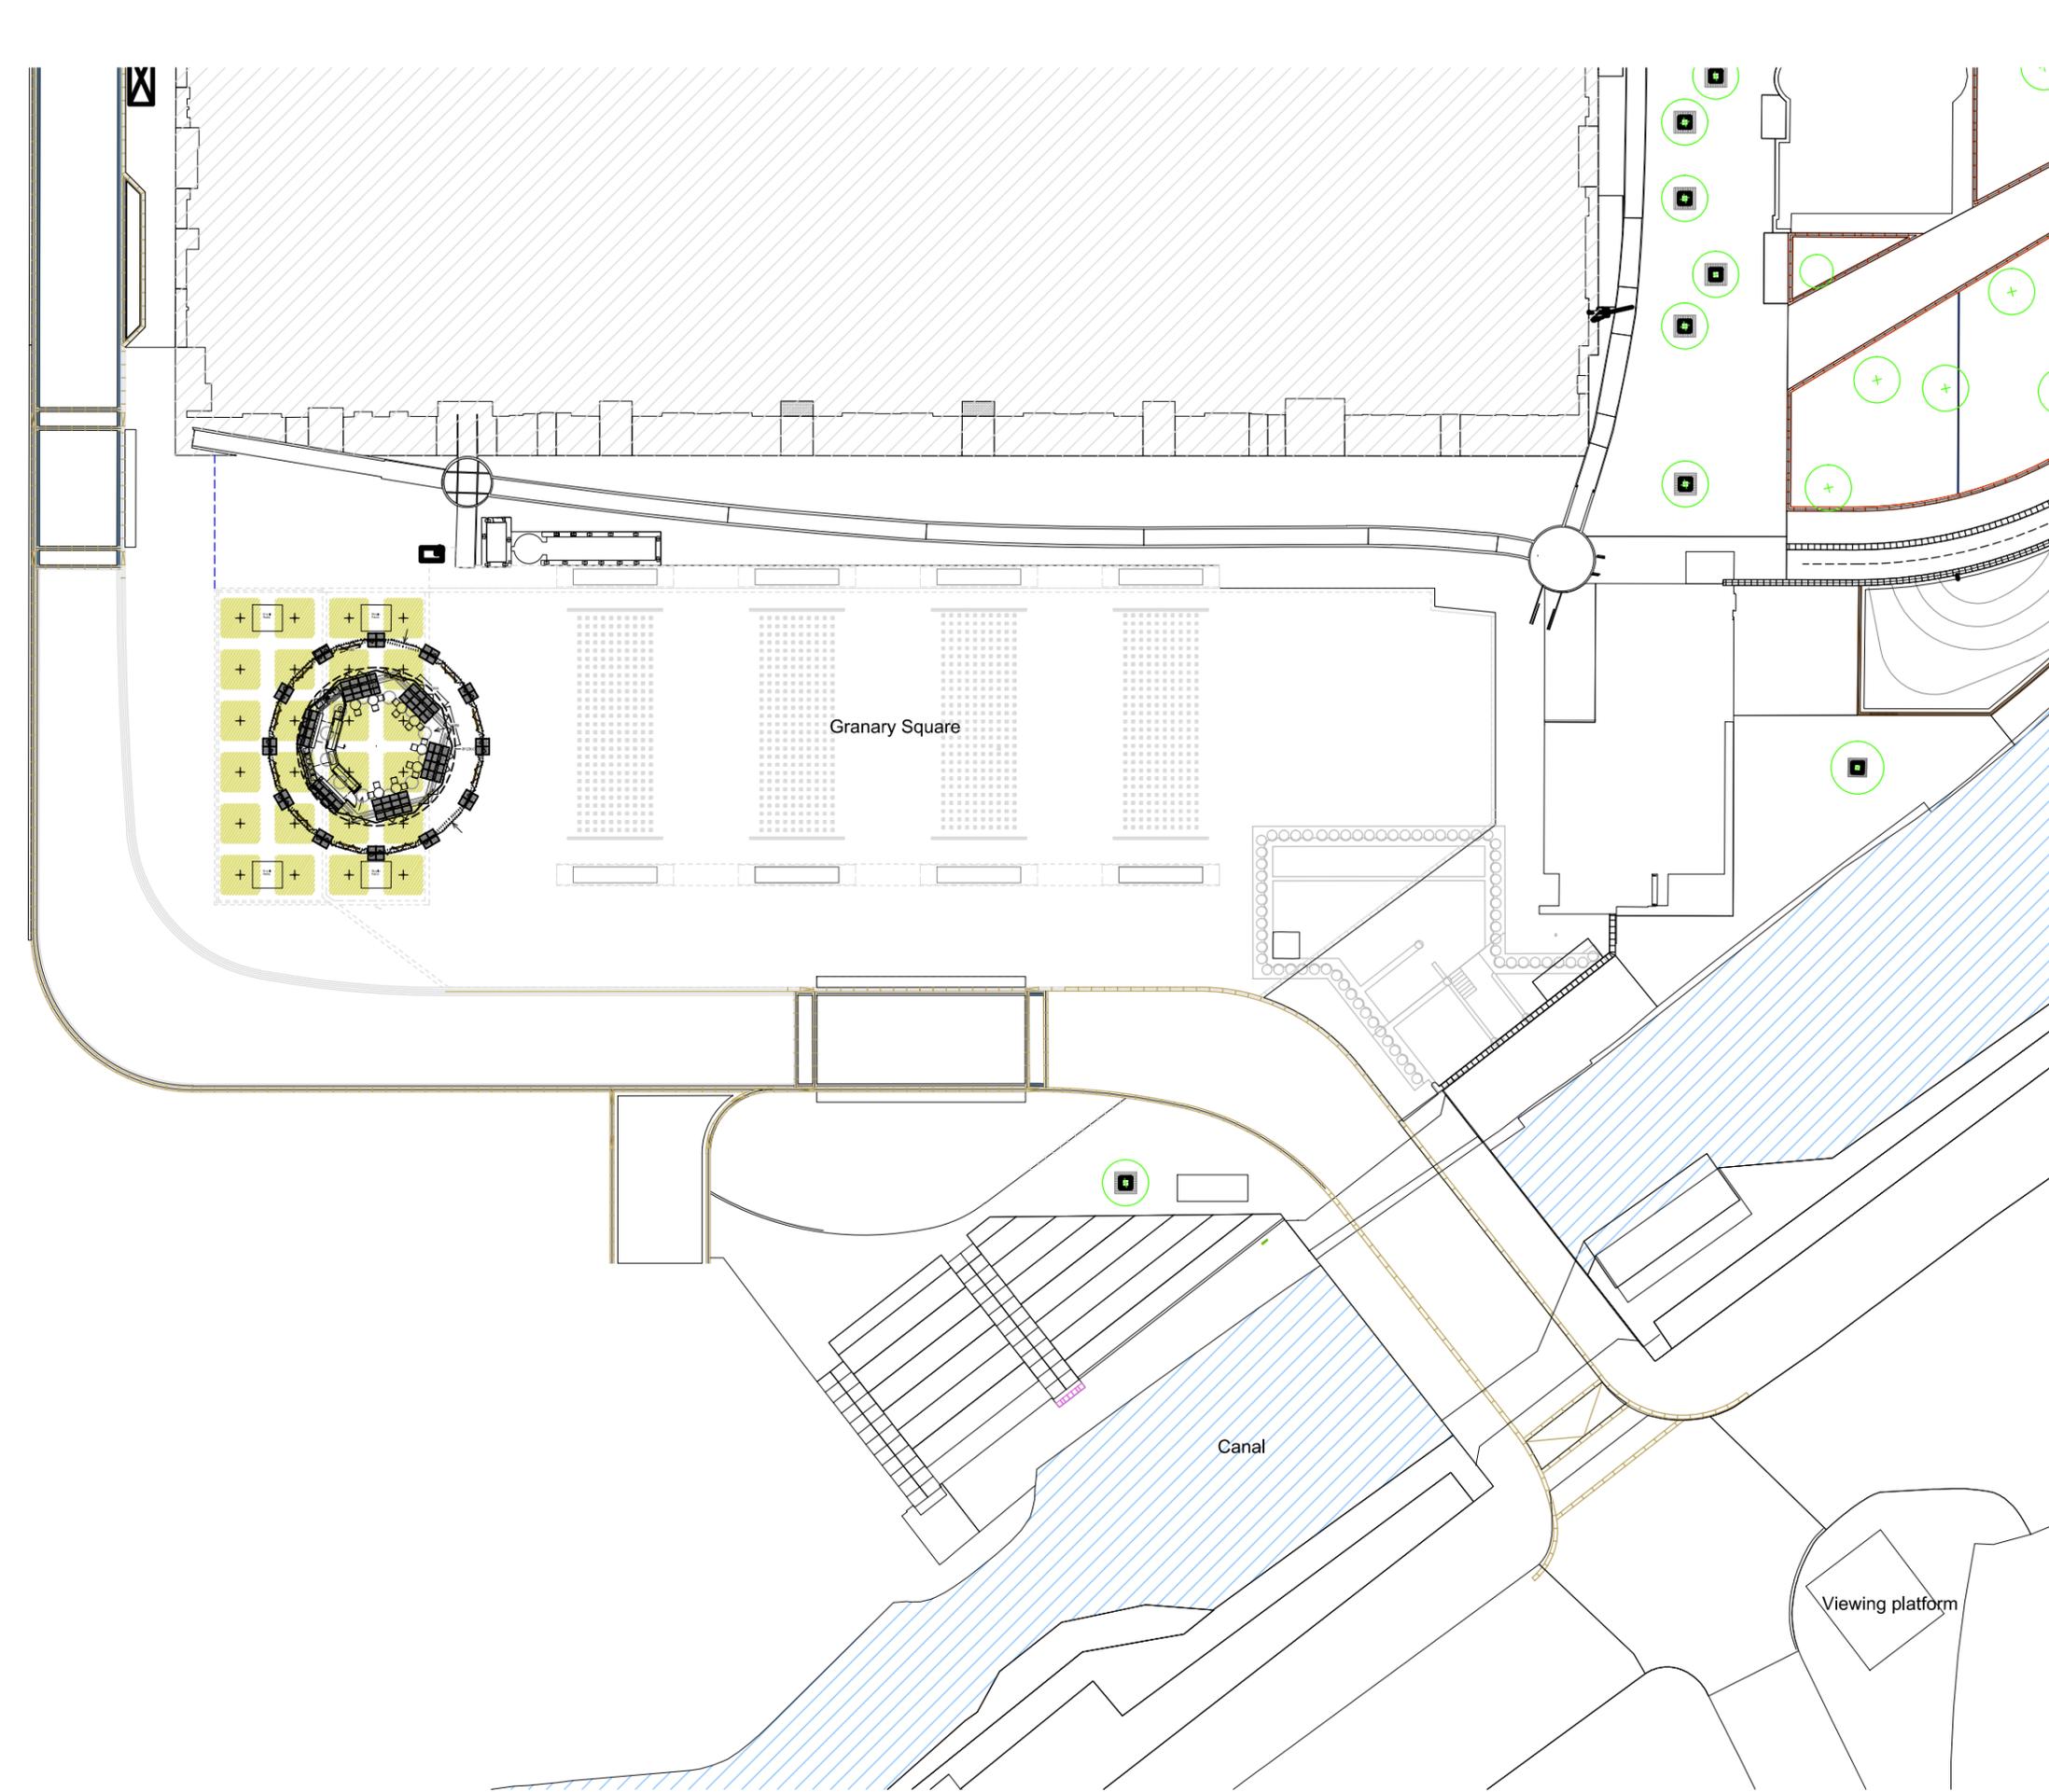

A Relocated Viewing Platform MT 05/01/2015

Client Argent	Consultant Lyn Atelier LLP
Project Winter Sun	Drawing title Proposed Plan

Scale 1:500	Paper size A3	Drawing no. ARG_10 A	Date 07.10.2014
Drawn by LH	Checked by LYN		

Disclaimer
Do not scale from this drawing. All dimensions to be verified on site prior to the commencement of any work or the production of any shop drawing.

+44 (0)7887 640 963
hello@lynatelier.com
lynatelier.com

