

EXISTING EQUIPMENT

INTERNAL ROOM DETAILS:
 INTERNAL ROOM WITH 3900L, FLEXI AND SAMI EQUIPMENT AT LOWER ROOF LEVEL
 DIMENSIONS: 5420x3500x3000 HIGH
 MATERIAL: MASONRY
 COLOUR: WHITE

ANTENNA MOUNTED ON SUPPORT POLES ON STEEL PLATFORM AND FREE STANDING FRAME


PROPOSED EQUIPMENT

EXISTING UMTS ANTENNA TO BE RETAINED. EXISTING GSM ANTENNA TO BE REPLACED WITH NEW MULTIBAND ANTENNA. NEW EXTENSION POLES TO BE INSTALLED ON ALL 3 MAIN SUPPORT POLES AND YOKE BRACKETS LIFTED BY 700mm.

NEW RRH'S & BOB'S TO BE INSTALLED ON NEW UNISTRUT FRAMES ON HANDRIALS ON UPPER ROOF. NEW CABLES TO FOLLOW ROUTE OF EXISTING/NEW CABLE MANAGEMENT FROM LARGE CABIN TO ANTENNA VIA NEW EQUIPMENT.

BOB'S TO BE FITTED ON NEW VERTICAL CABLE LADDER WITHIN EQUIPMENT ROOM.

FREESTANDING HANDRAIL WITH RF SIGNAGE TO BE INSTALLED AT ALL THREE CELLS AS SHOWN ON DRAWING 02.

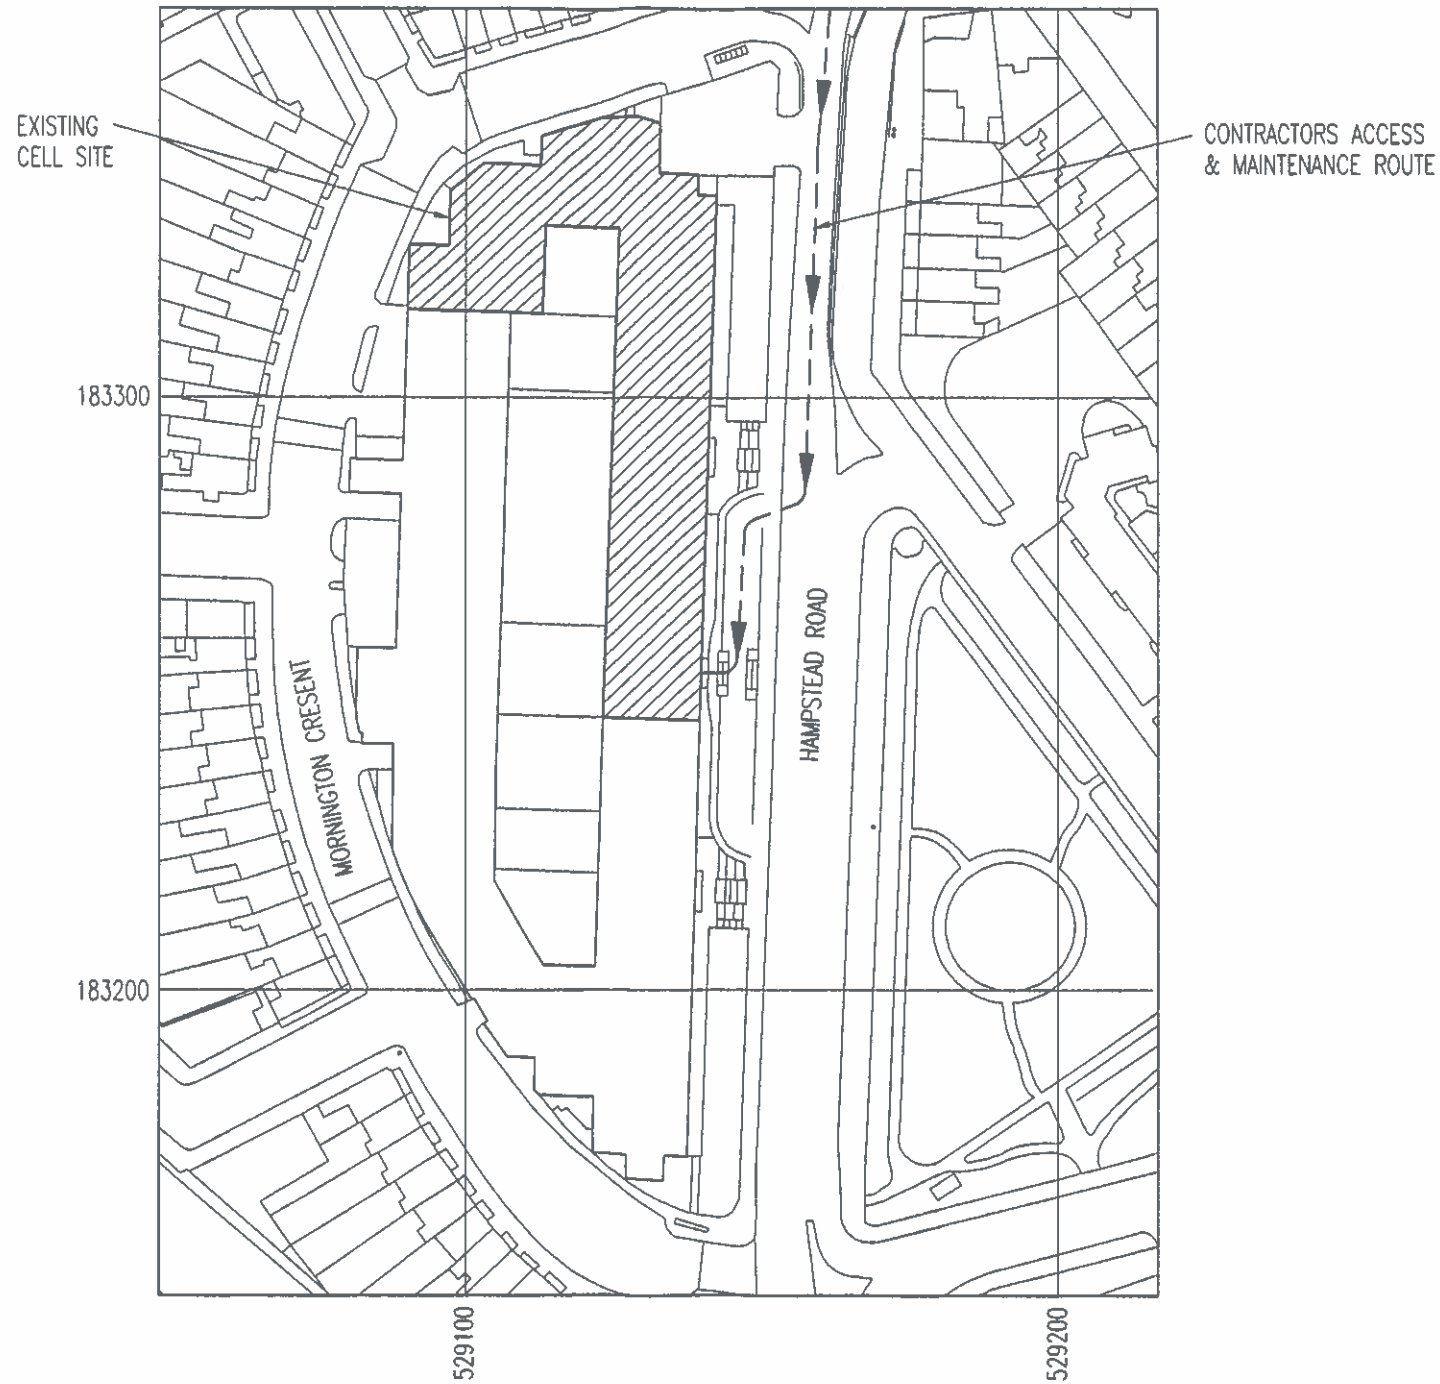

LOCATION PLAN

NGR E 529130
 NGR N 183292

SCALE 1:1250

REPRODUCED FROM ORDNANCE SURVEY PROMAP DATA © CROWN COPYRIGHT 2013
 LICENCE NUMBER 100020449

NOTE:
 3U SPACE AVAILABLE FOR TX ATN910b UPGRADE

EXCLUSION ZONES CONFORM TO THE ICNIRP
 REFERENCE LEVEL FOR LIMITED EXPOSURE TO
 MEMBERS OF THE GENERAL PUBLIC

A3

B	EXTENSION POLES ADDED. DEMARCATION HANDRAIL ADDED.	11.11.14	JPR	PS
A	PLANNING ISSUE.	08.09.14	MW	PS
No.	Revision	Date	By	ckd

everything everywhere™ 
 Three.co.uk

Hatfield Business Park
 Hatfield
 Hertfordshire AL10 9BW
 Tel: 01707 315000
 Fax: 01707 319001

 **WHP Wilkinson Helsby**
 Unit 17B, Astley Way Industrial Estate
 Astley Lane, Swillington, Leeds
 LS26 8XT
 Tel: 0113 3023550 Fax: 0113 2678834
 e-mail: info@wilkinson-helsby.co.uk

Site Name & Address:
**GREATER LONDON HOUSE
 HAMPSTEAD ROAD, HAMPSTEAD
 LONDON, NW1 7RB**

Title:
**PROPOSED TELECOMMUNICATIONS
 ROOFTOP UPGRADE
 SITE LOCATION**

Purpose of Issue:
PLANNING

Drawing No:
98528 - 01

Cell No: **98528** Site No: **788847**

Issue:	Scale:	AS STATED	Ch'd:	PS	Date:	08.09.14
B	Drn:	MW	Date:	04.09.14	App:	PS
					Date:	08.09.14