


**Proposal for
Englands Lane Residence
Englands Lane
London NW3 4XJ**



Planning Application

December 2014

LIST OF EXISTING DRAWINGS

A100:	Existing Site Plan 1:500
A101:	Existing Lower Ground Floor Plan
A102:	Existing Ground Floor Plan
A103:	Existing First Floor Plan
A104:	Existing Second Floor Plan
A105:	Existing Third Floor Plan
A106:	Existing Fourth Floor Plan
A107:	Existing Roof Plan

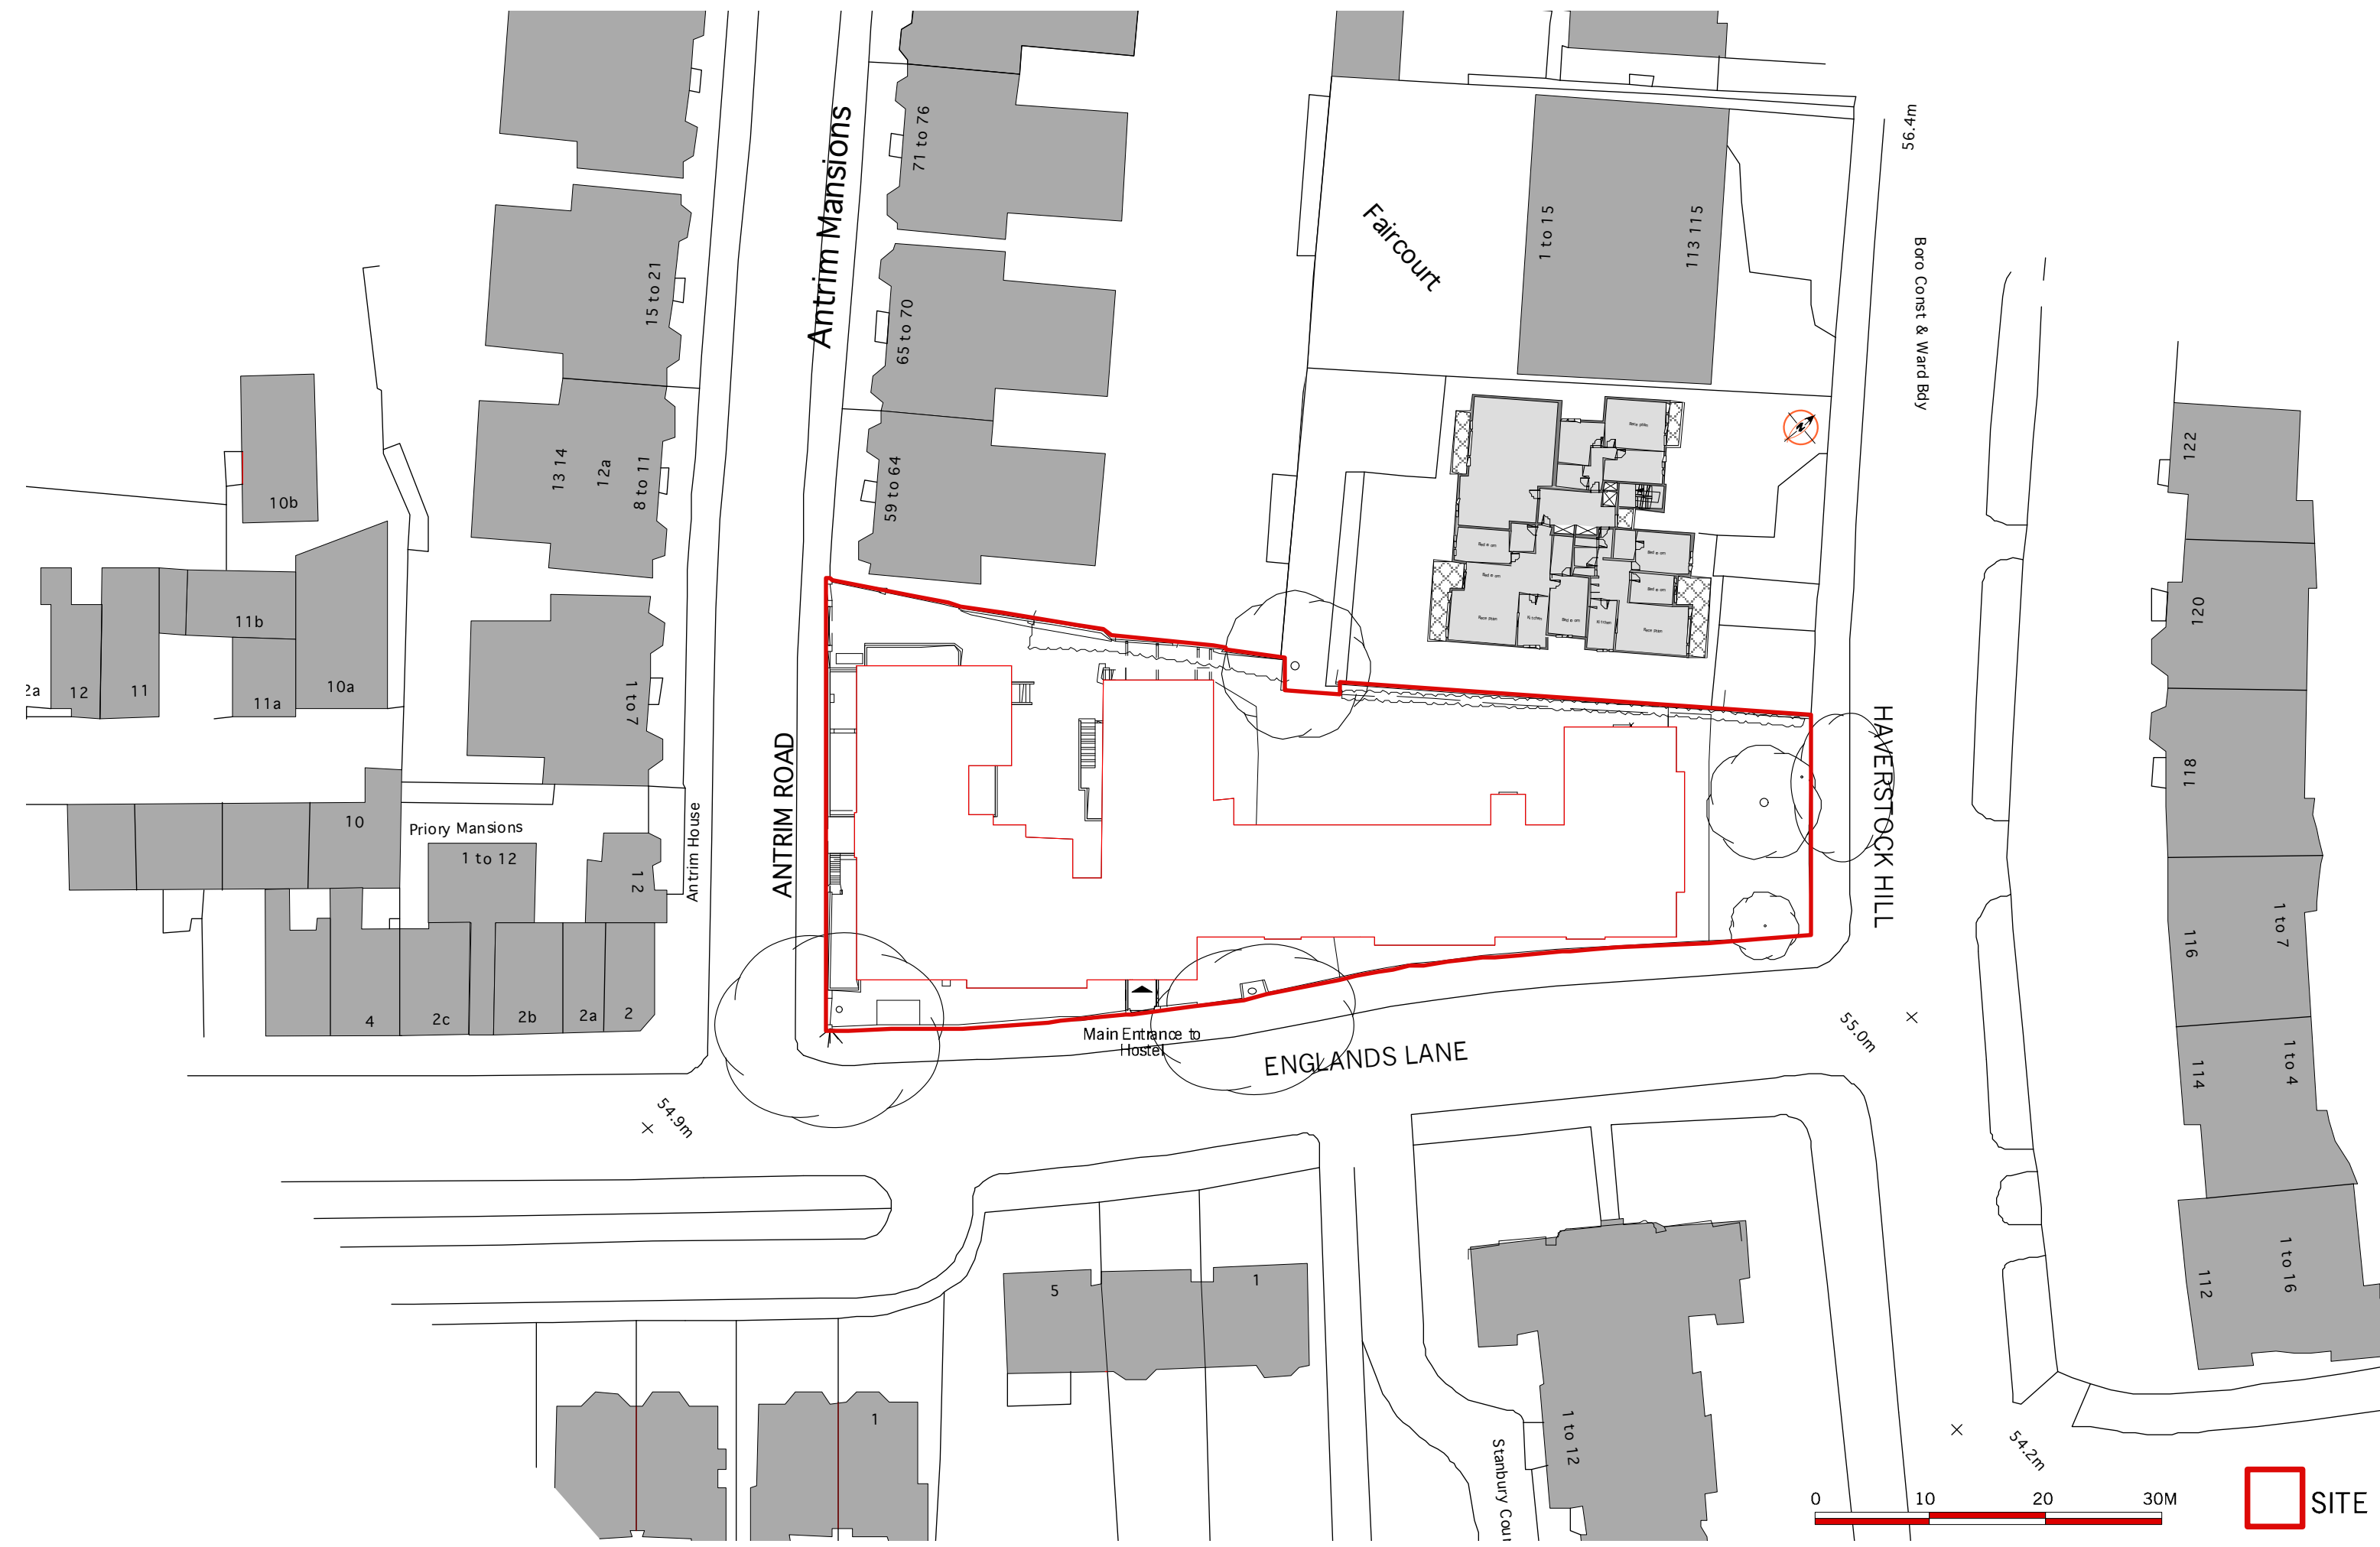

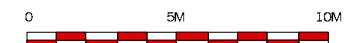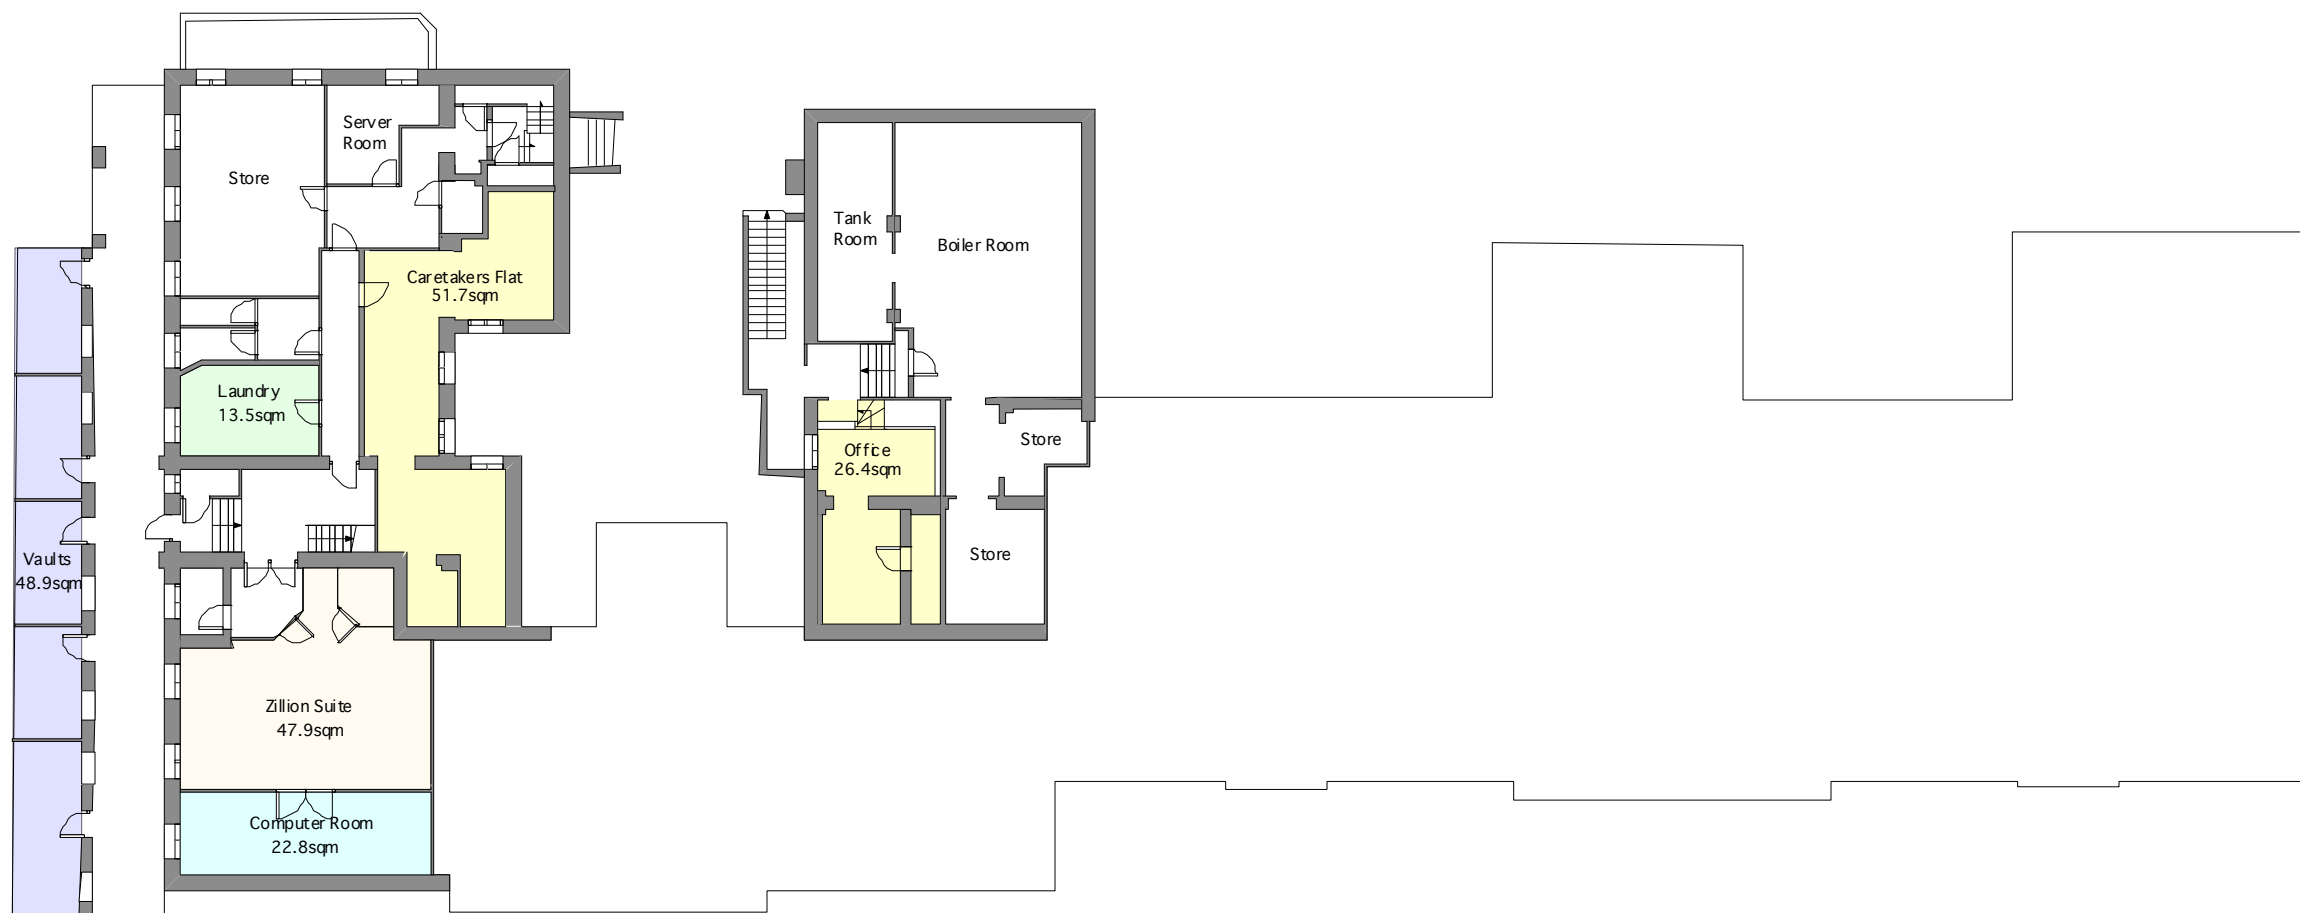

ANTRIM ROAD

HAVERSTOCK HILL

ENGLANDS LANE

55.0m



59 to 64




ANTRIM ROAD

HAVERSTOCK HILL

ENGLANDS LANE

59 to 64


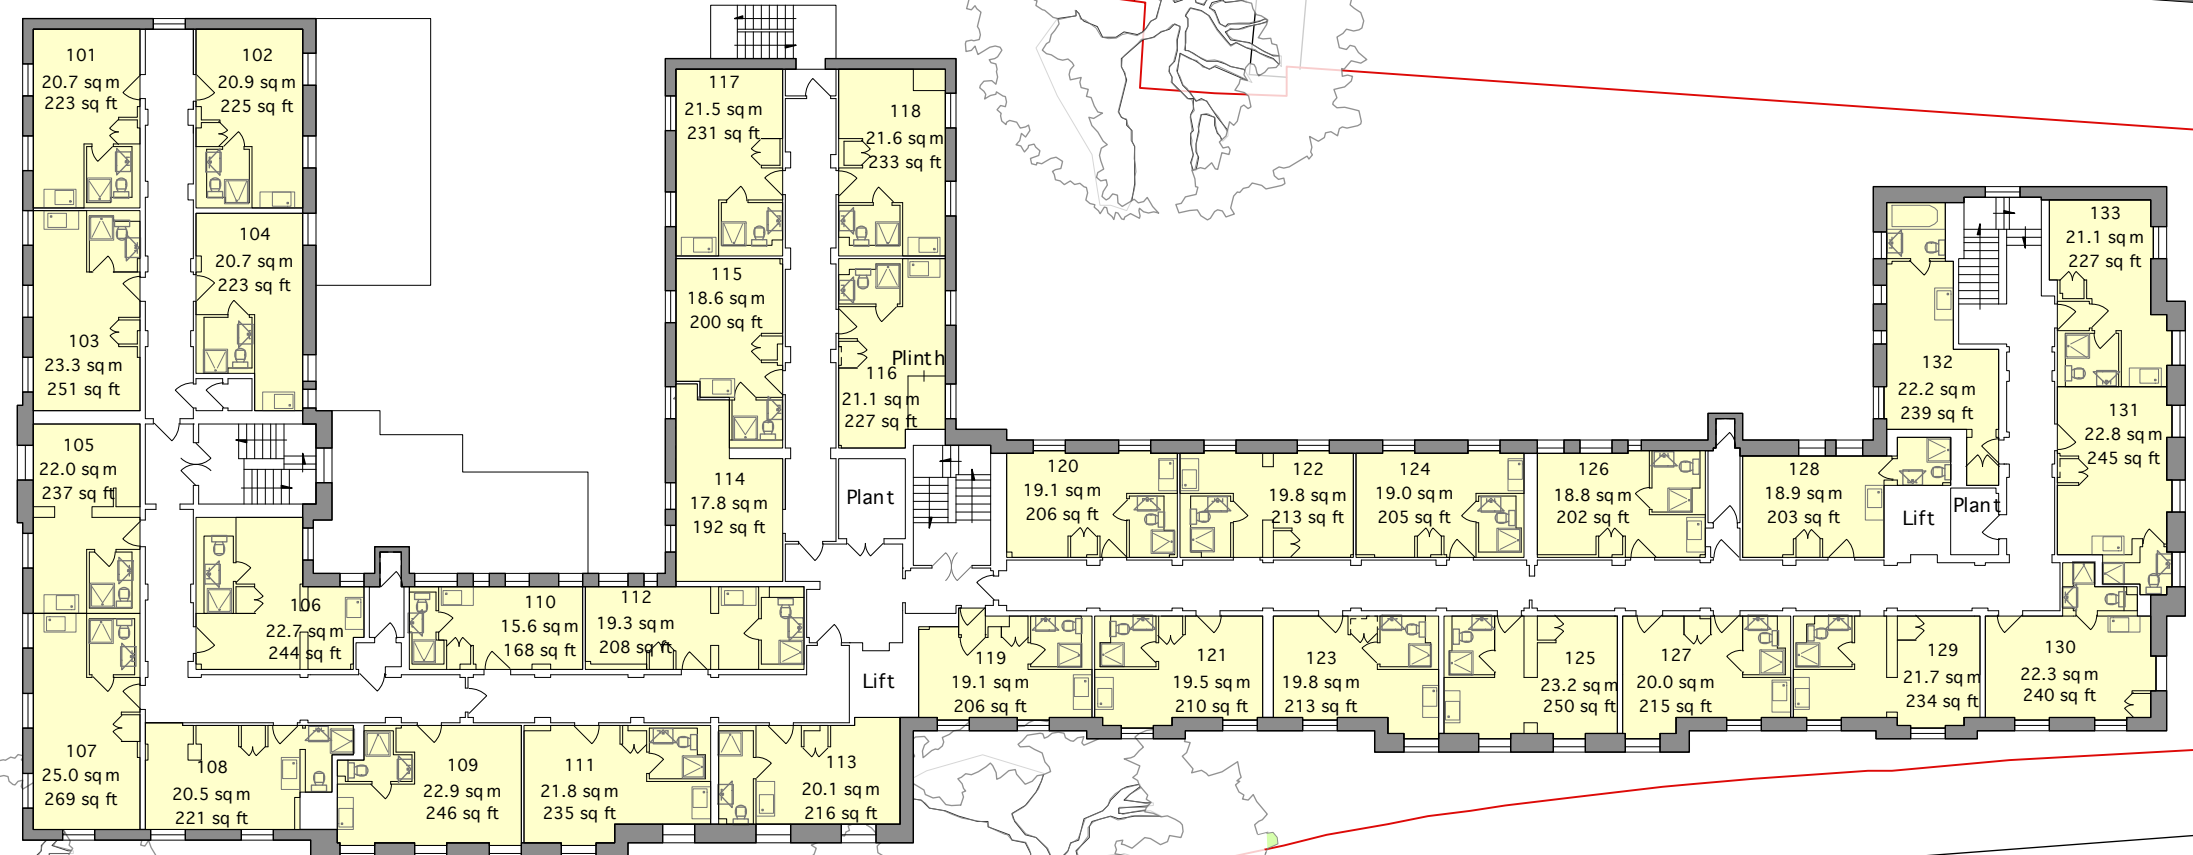


55.0m

ANTRIM ROAD

HAVERSTOCK HILL

ENGLANDS LANE

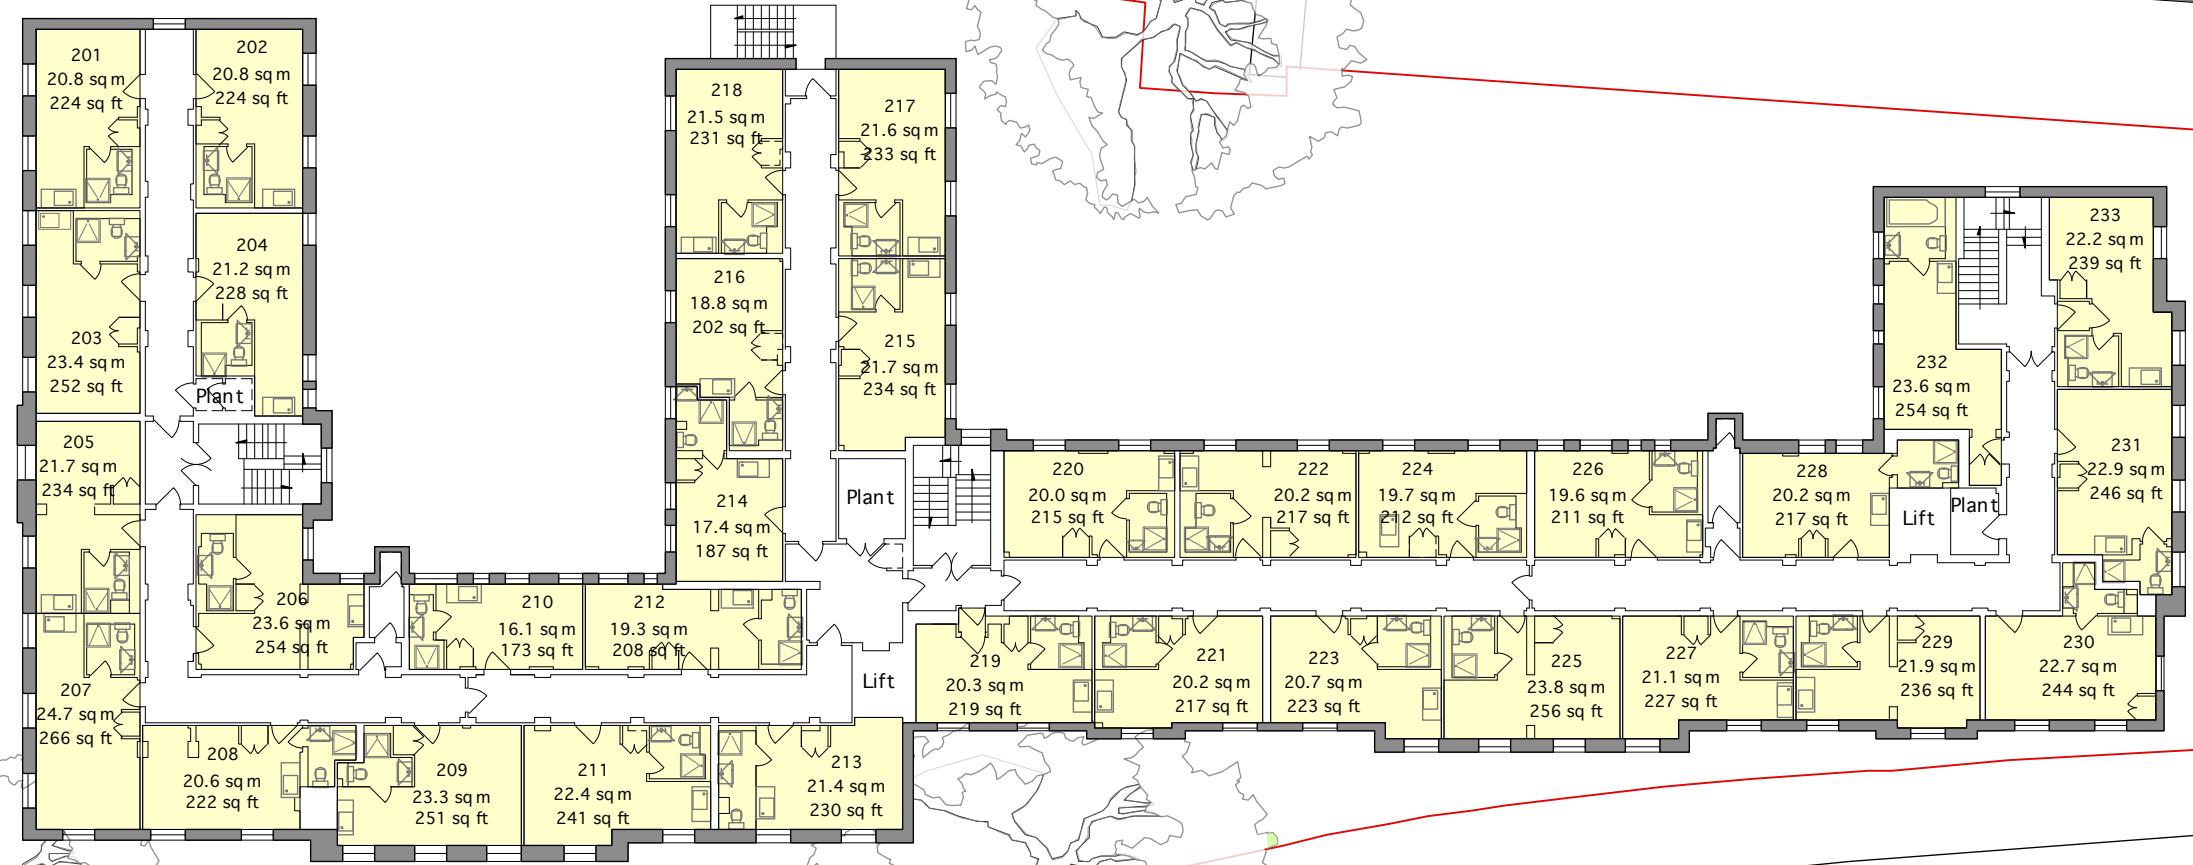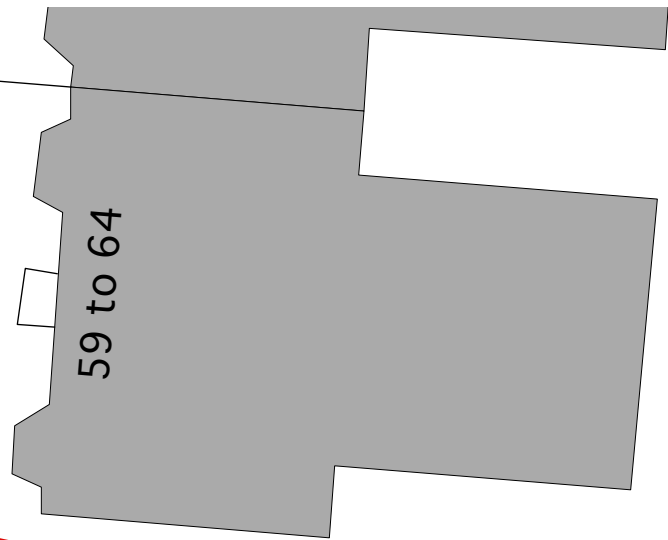

55.0m





ANTRIM ROAD

HAVERSTOCK HILL

ENGLANDS LANE

59 to 64

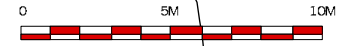
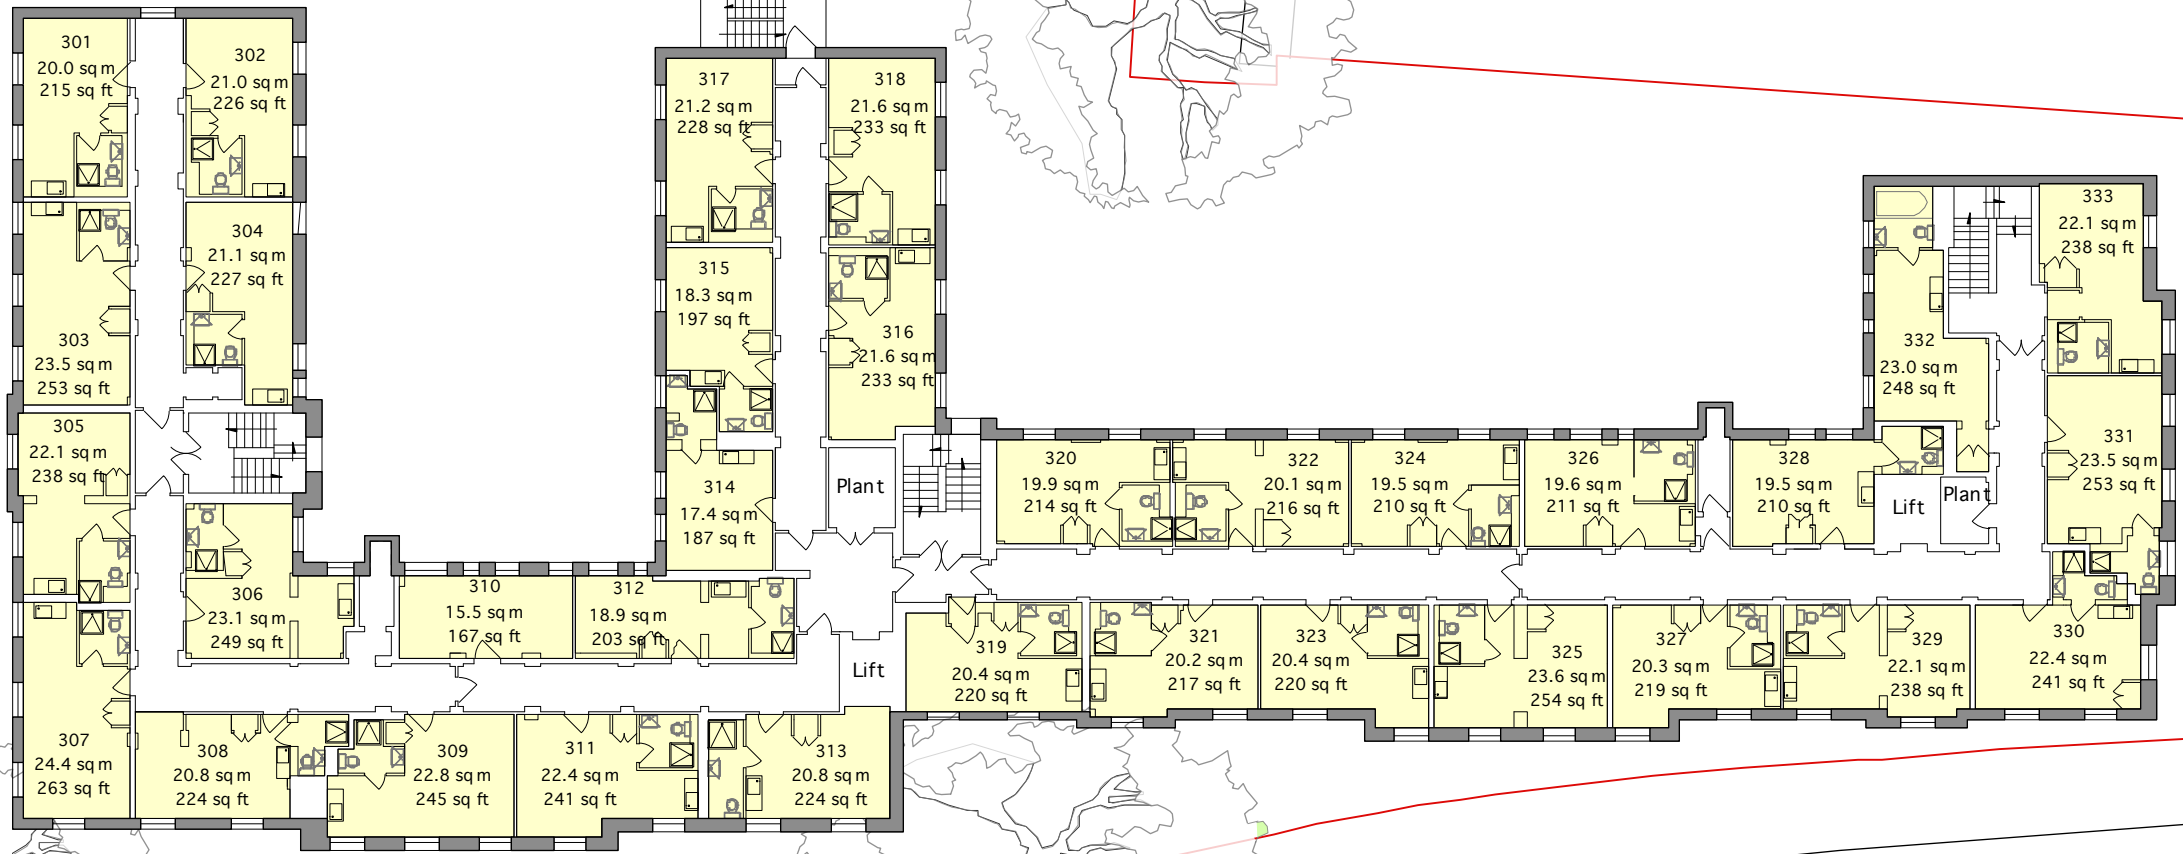


55.0m

ANTRIM ROAD

HAVERSTOCK HILL

ENGLANDS LANE

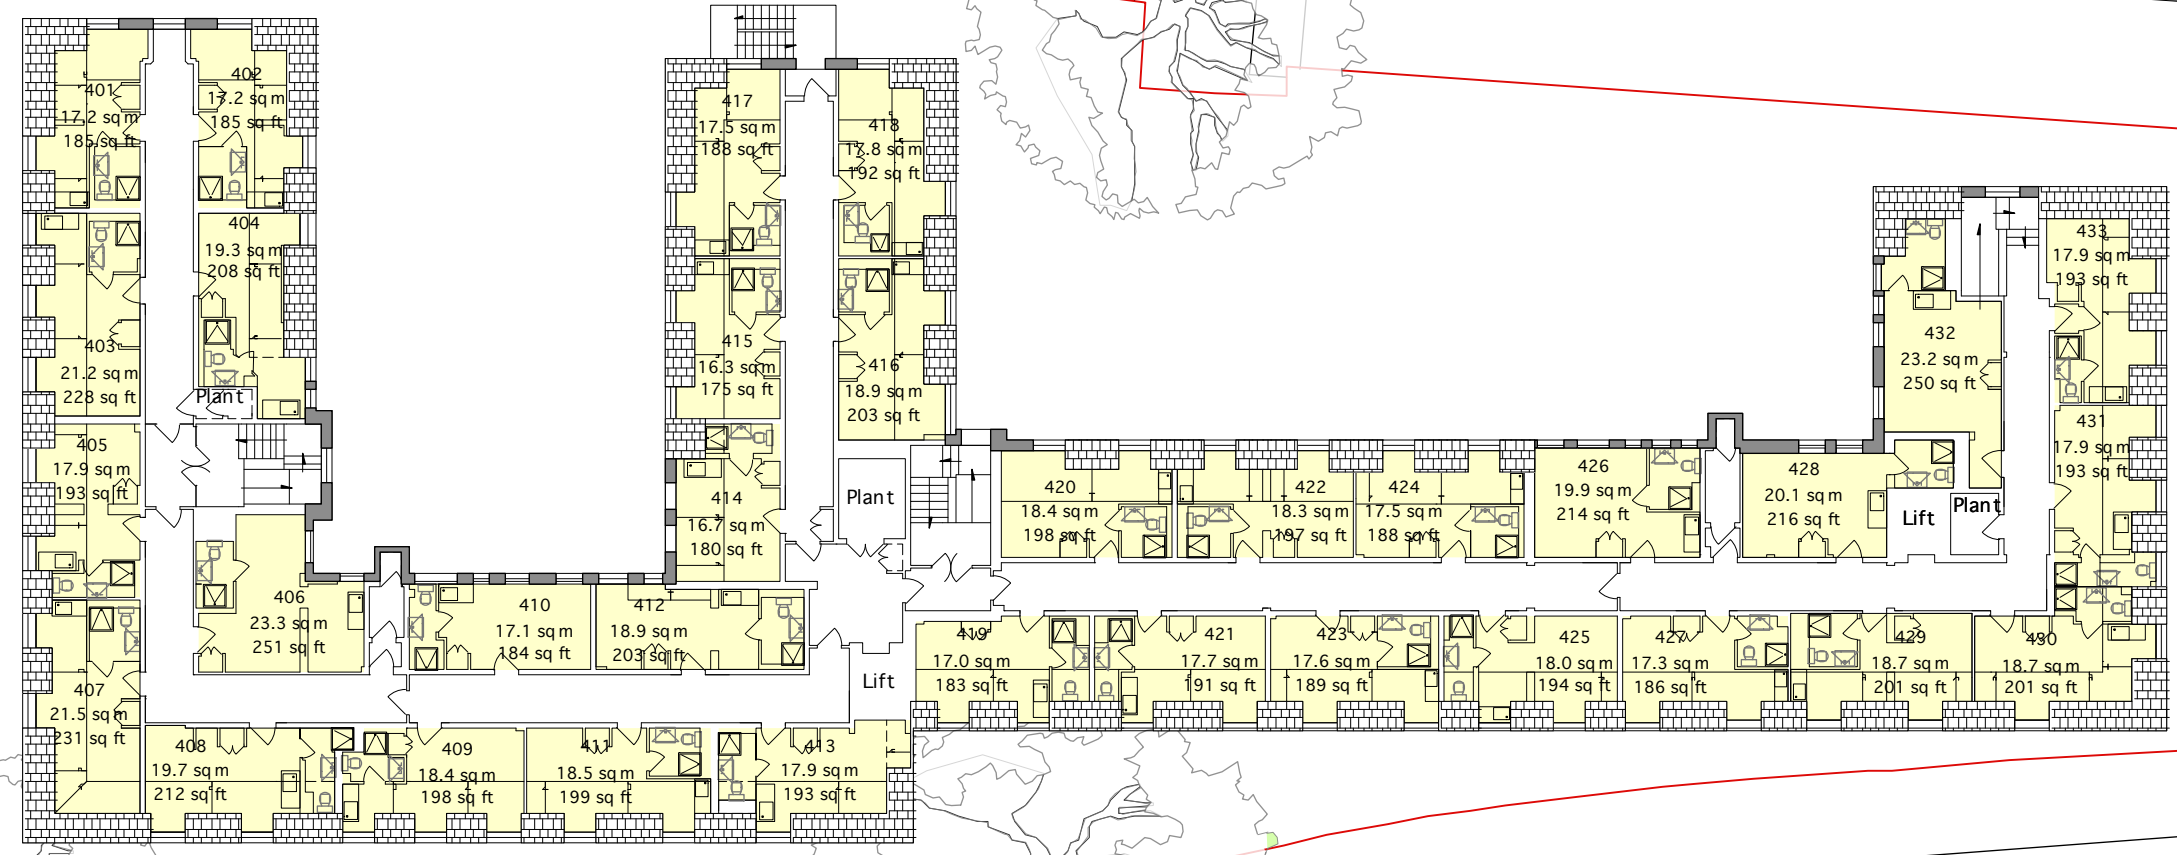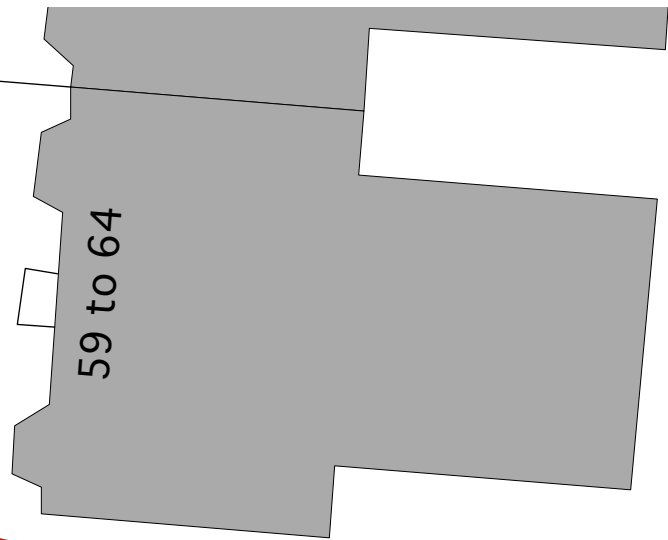

55.0m



ANTRIM ROAD

HAVERSTOCK HILL

ENGLANDS LANE

59 to 64



55.0m

