

**Proposal for
Englands Lane Residence
Englands Lane
London NW3 4XJ**

Planning Application


Demolition Drawings


December 2014


LIST OF DEMOLITION DRAWINGS

- A501: Demolition Site Plan**
- A502: Demolition Section CC**

- A503: Demolition Ground Floor Plan**
- A504: Demolition First Floor Plan**
- A505: Demolition Second Floor Plan**
- A506: Demolition Third Floor Plan**
- A507: Demolition Fourth Floor Plan**

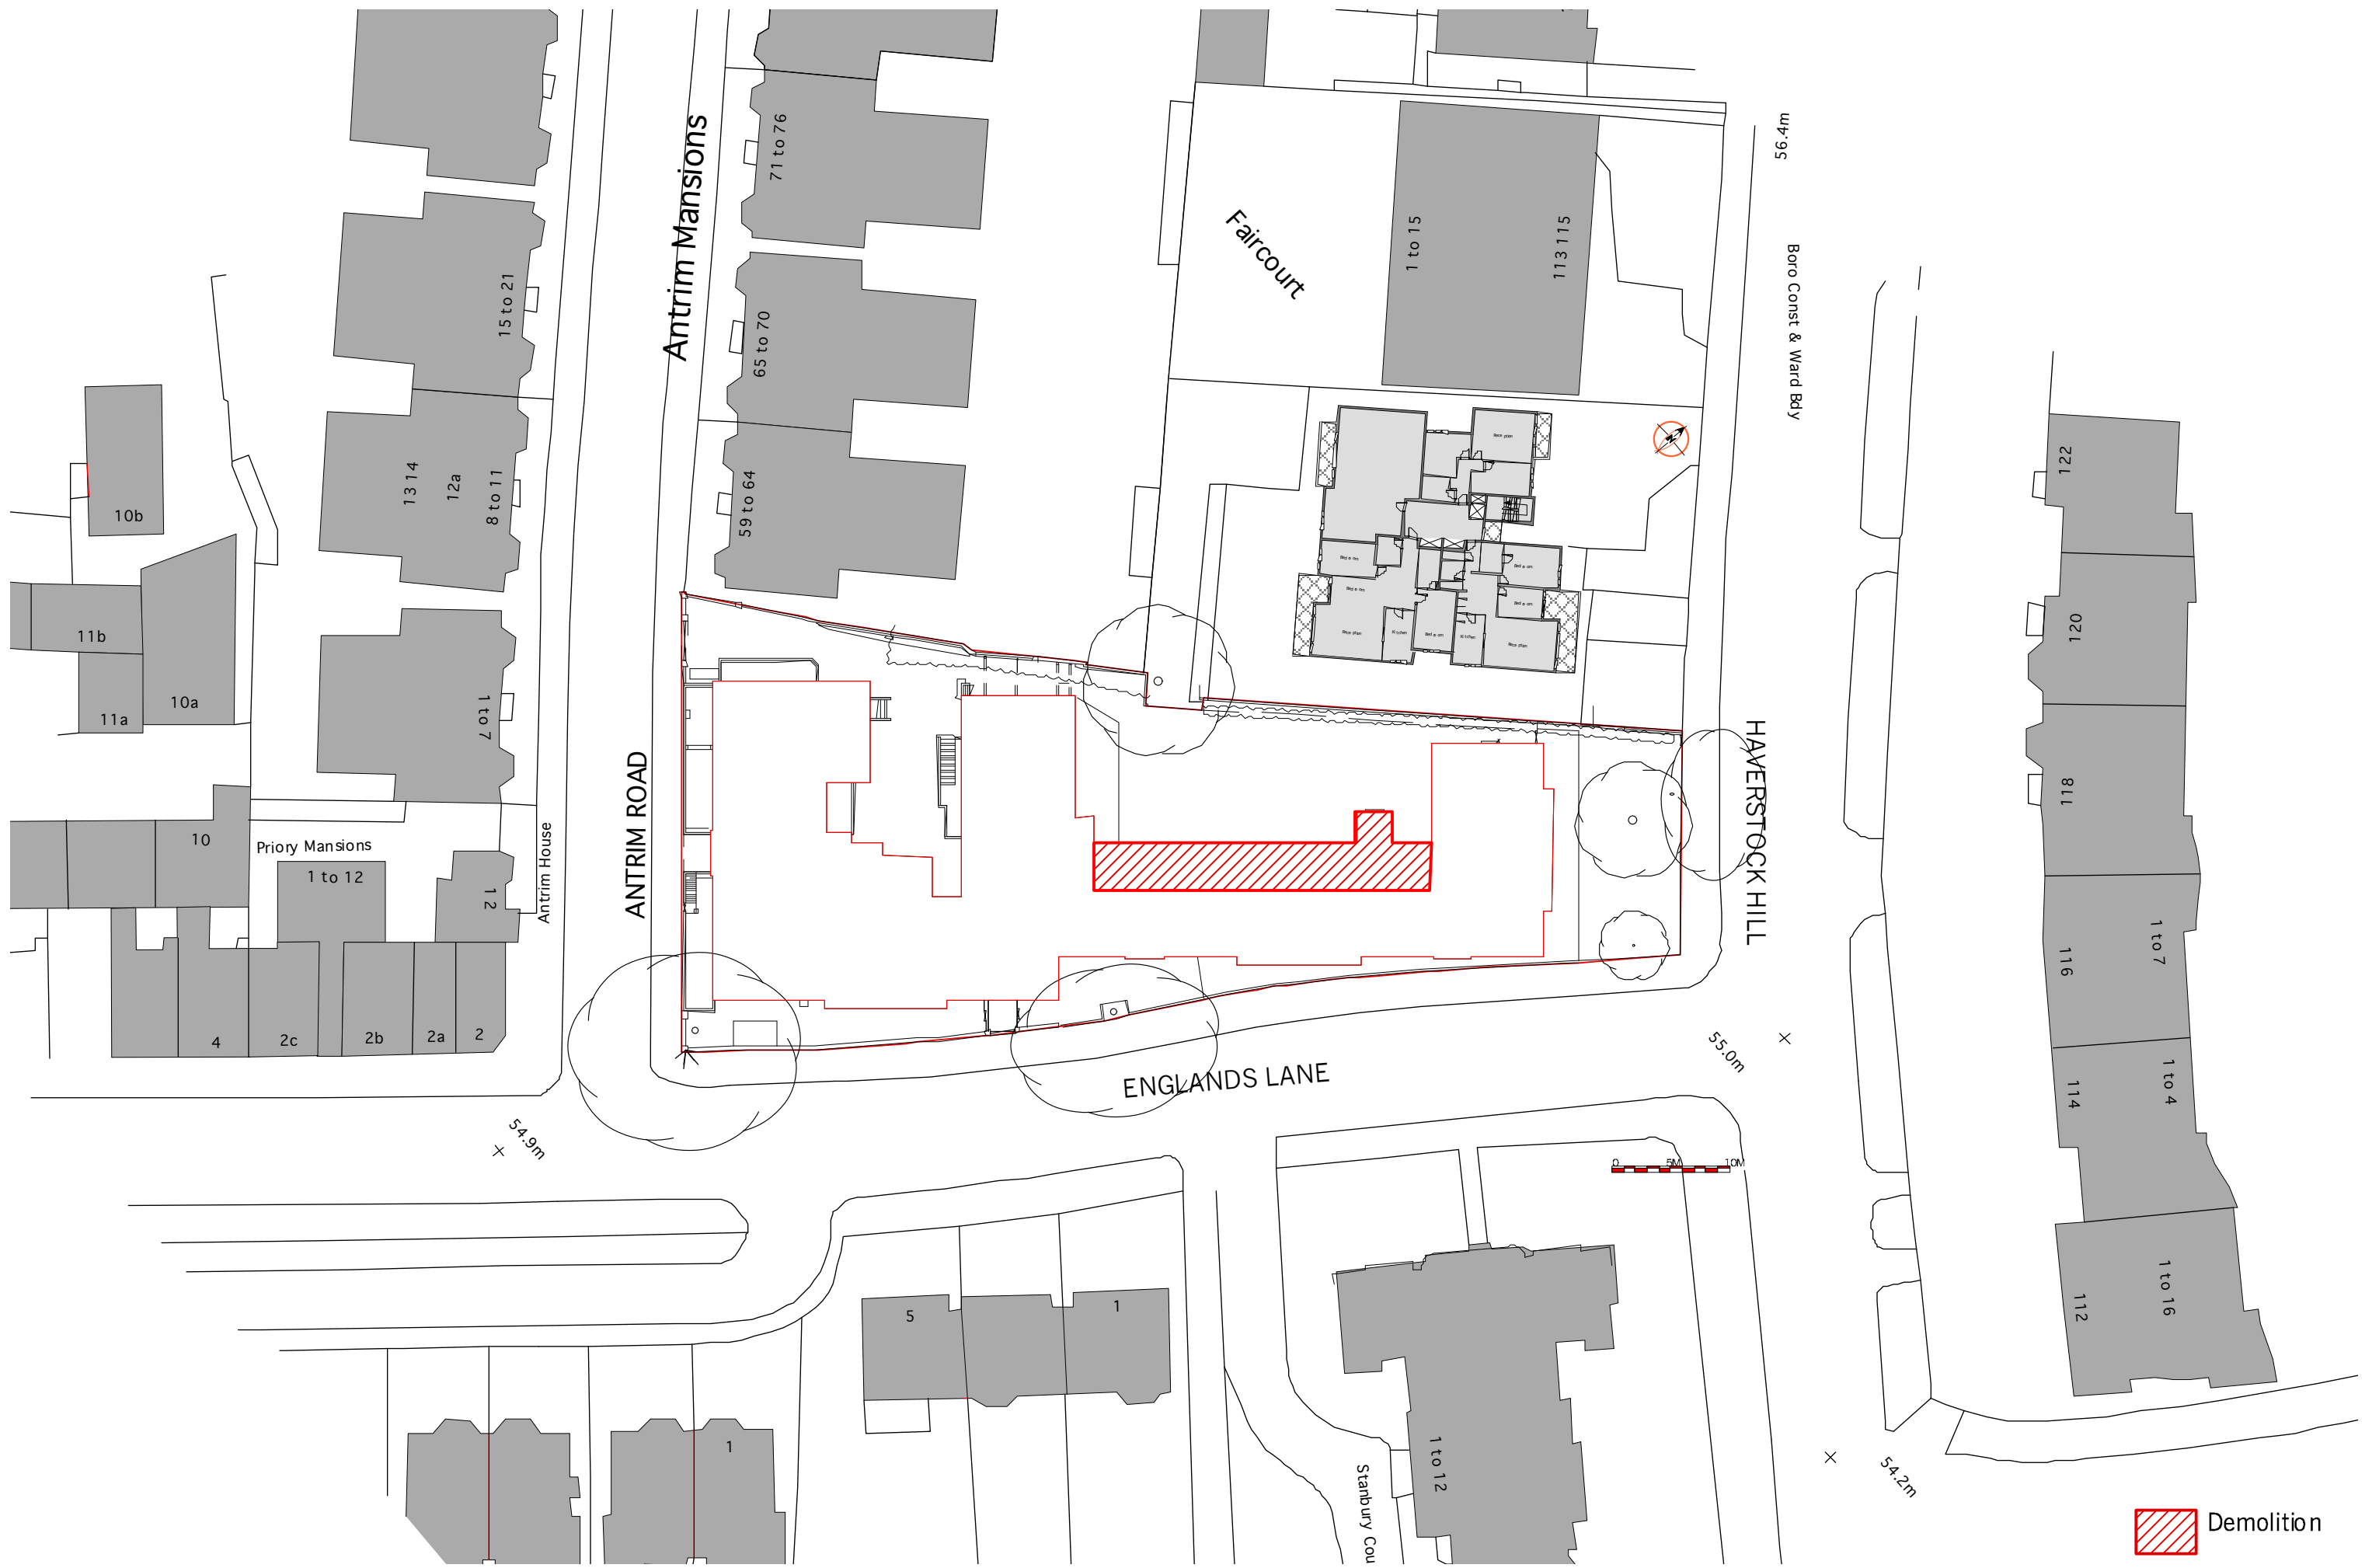

 Demolition

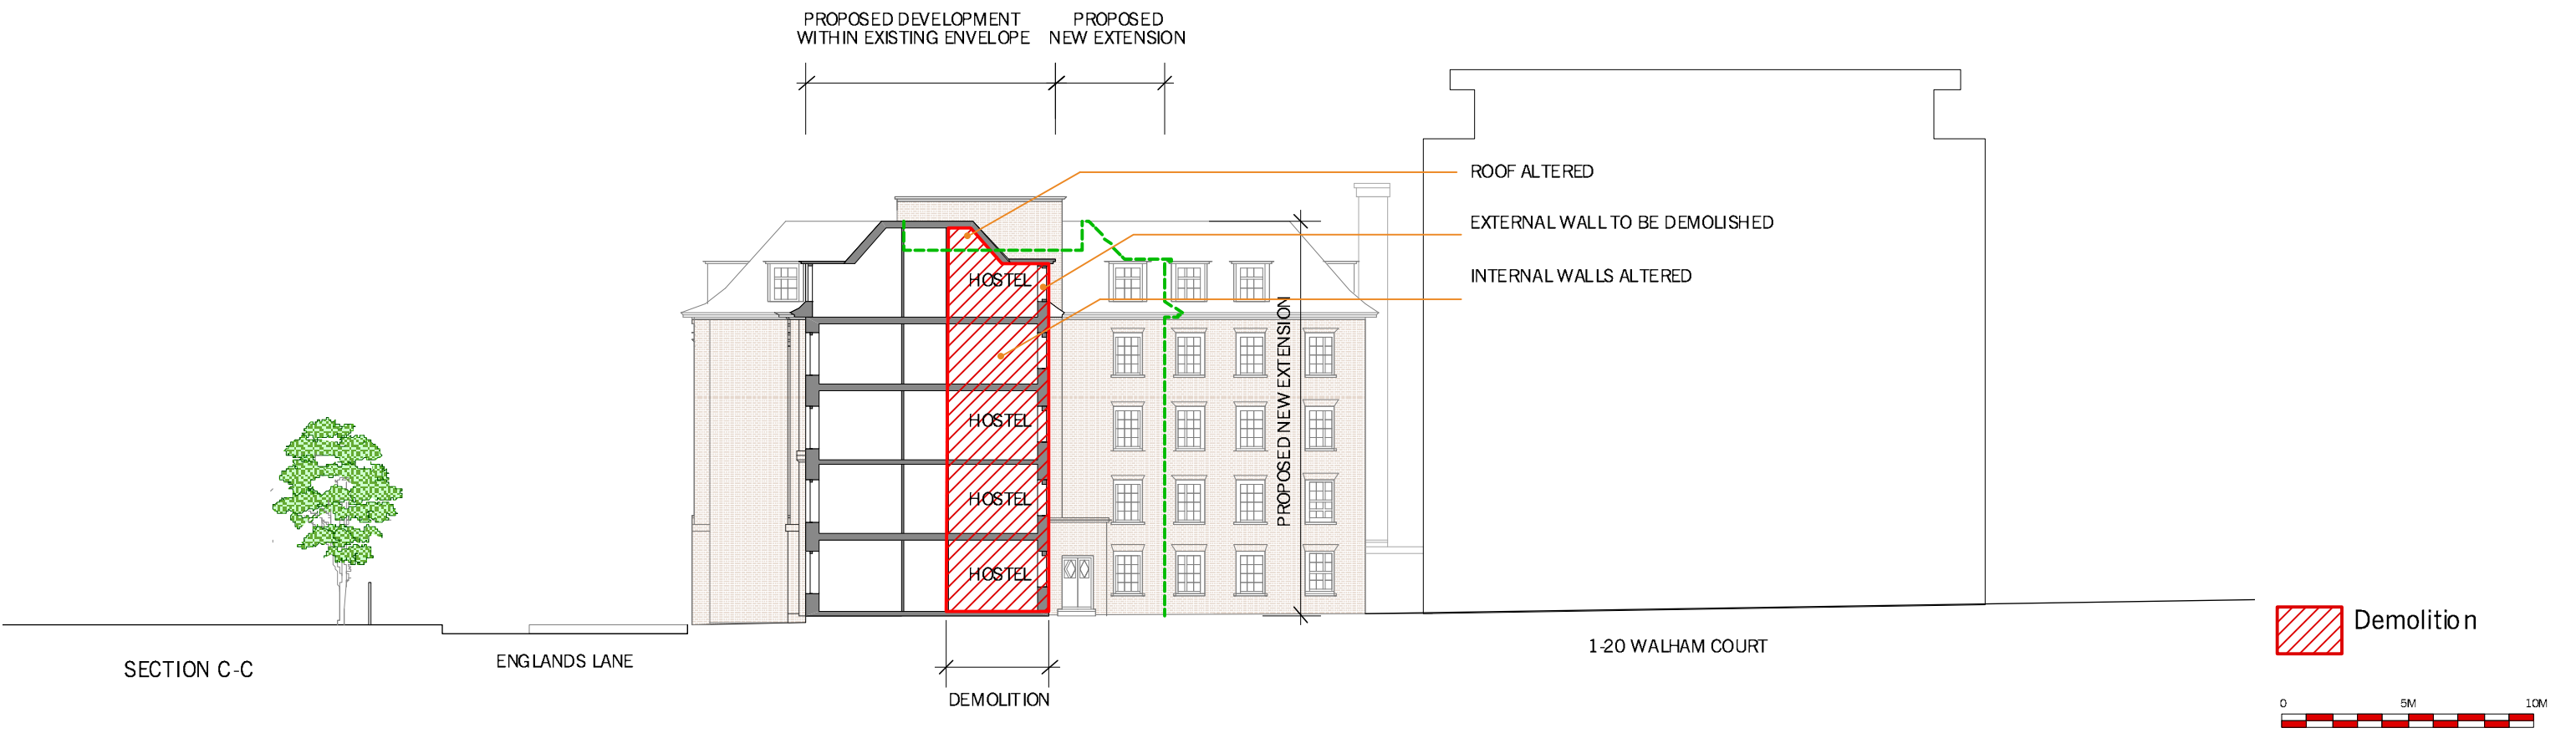

ANTRIM ROAD

HAVERSTOCK HILL

ENGLANDS LANE



 Demolition

55.0m



ANTRIM ROAD

HAVERSTOCK HILL

ENGLANDS LANE

59 to 64

4


Main Entrance to Hostel



Demolition

55.0m

DRAFT

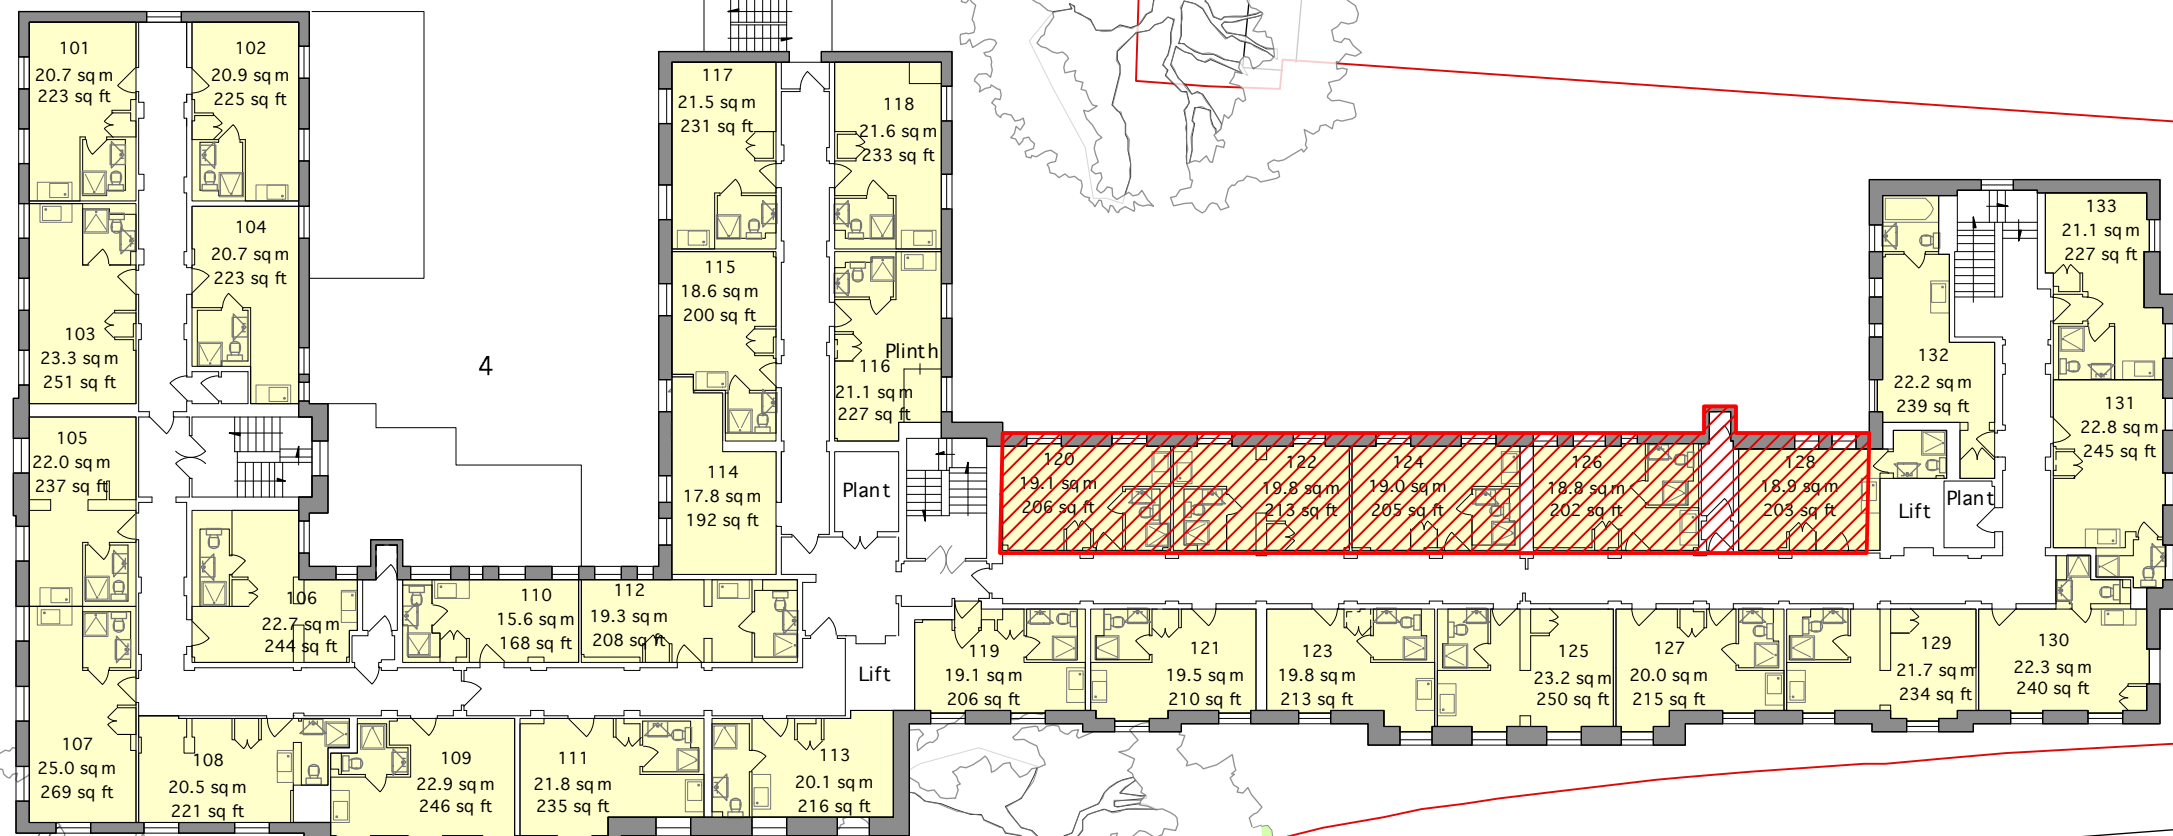

ANTRIM ROAD

HAVERSTOCK HILL

ENGLANDS LANE

59 to 64


4

Main Entrance to Hostel

Demolition

55.0m

0 5M 10M

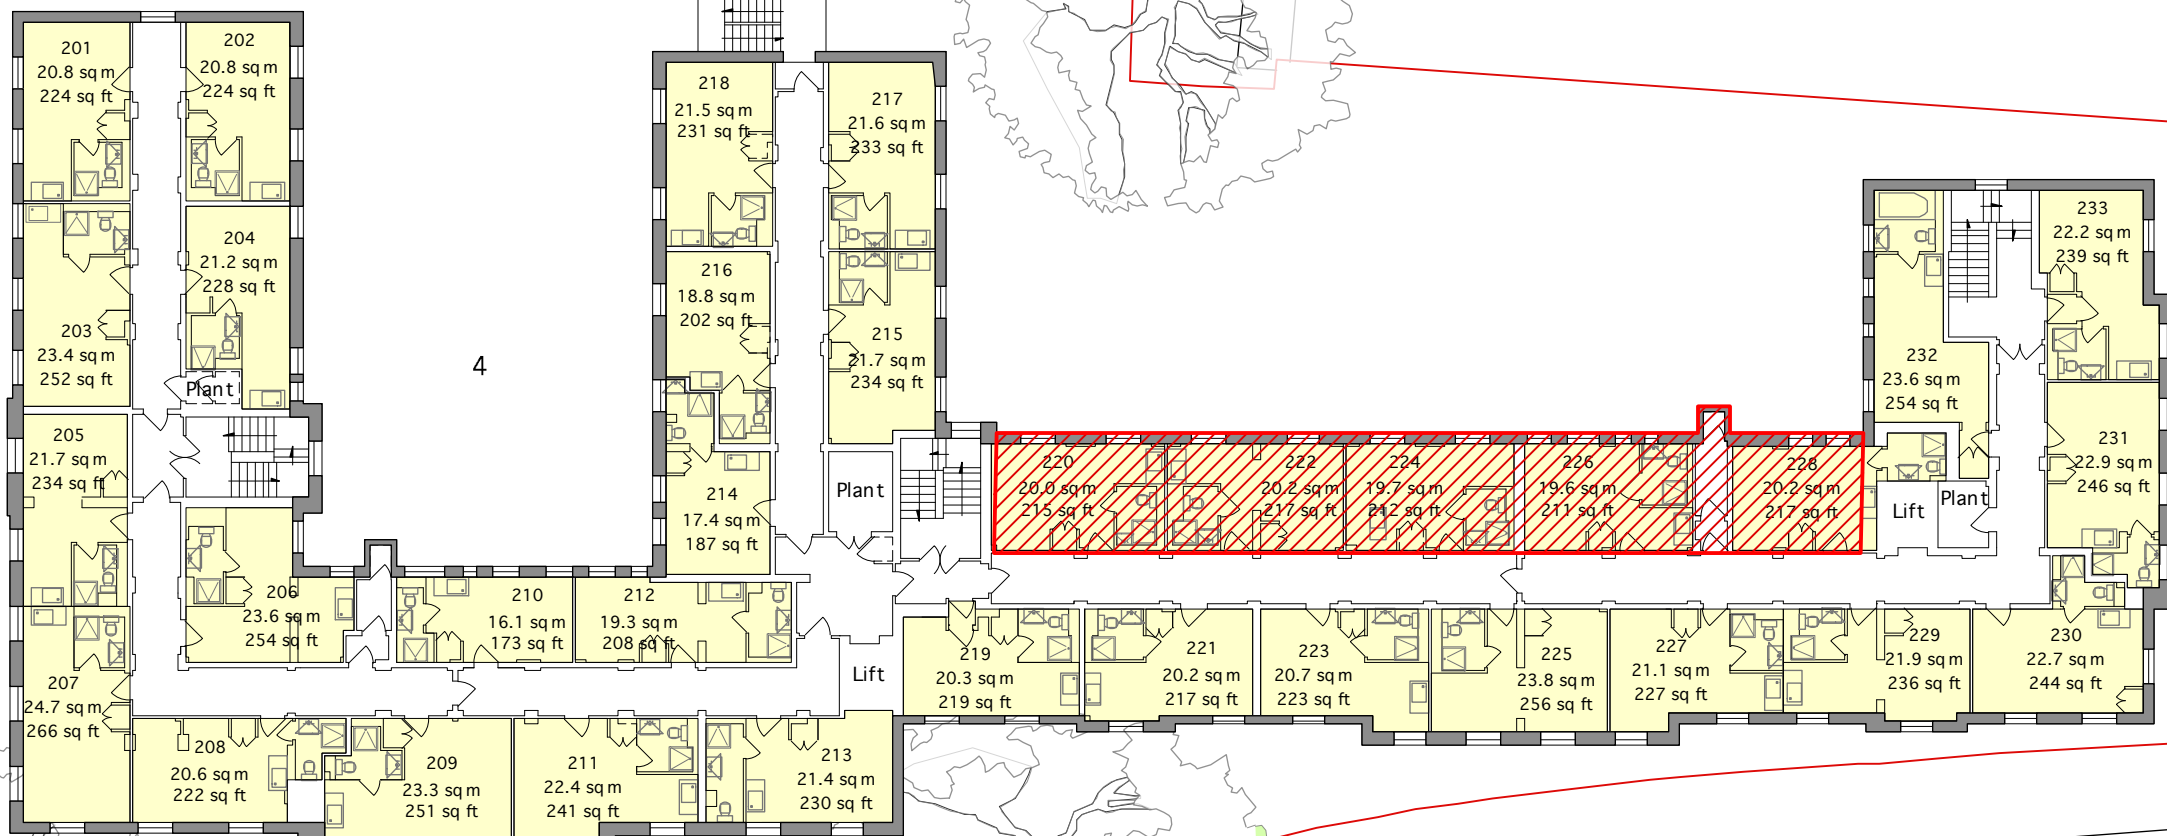

ANTRIM ROAD

HAVERSTOCK HILL

ENGLANDS LANE

59 to 64



4

Main Entrance to Hostel



 Demolition


55.0m

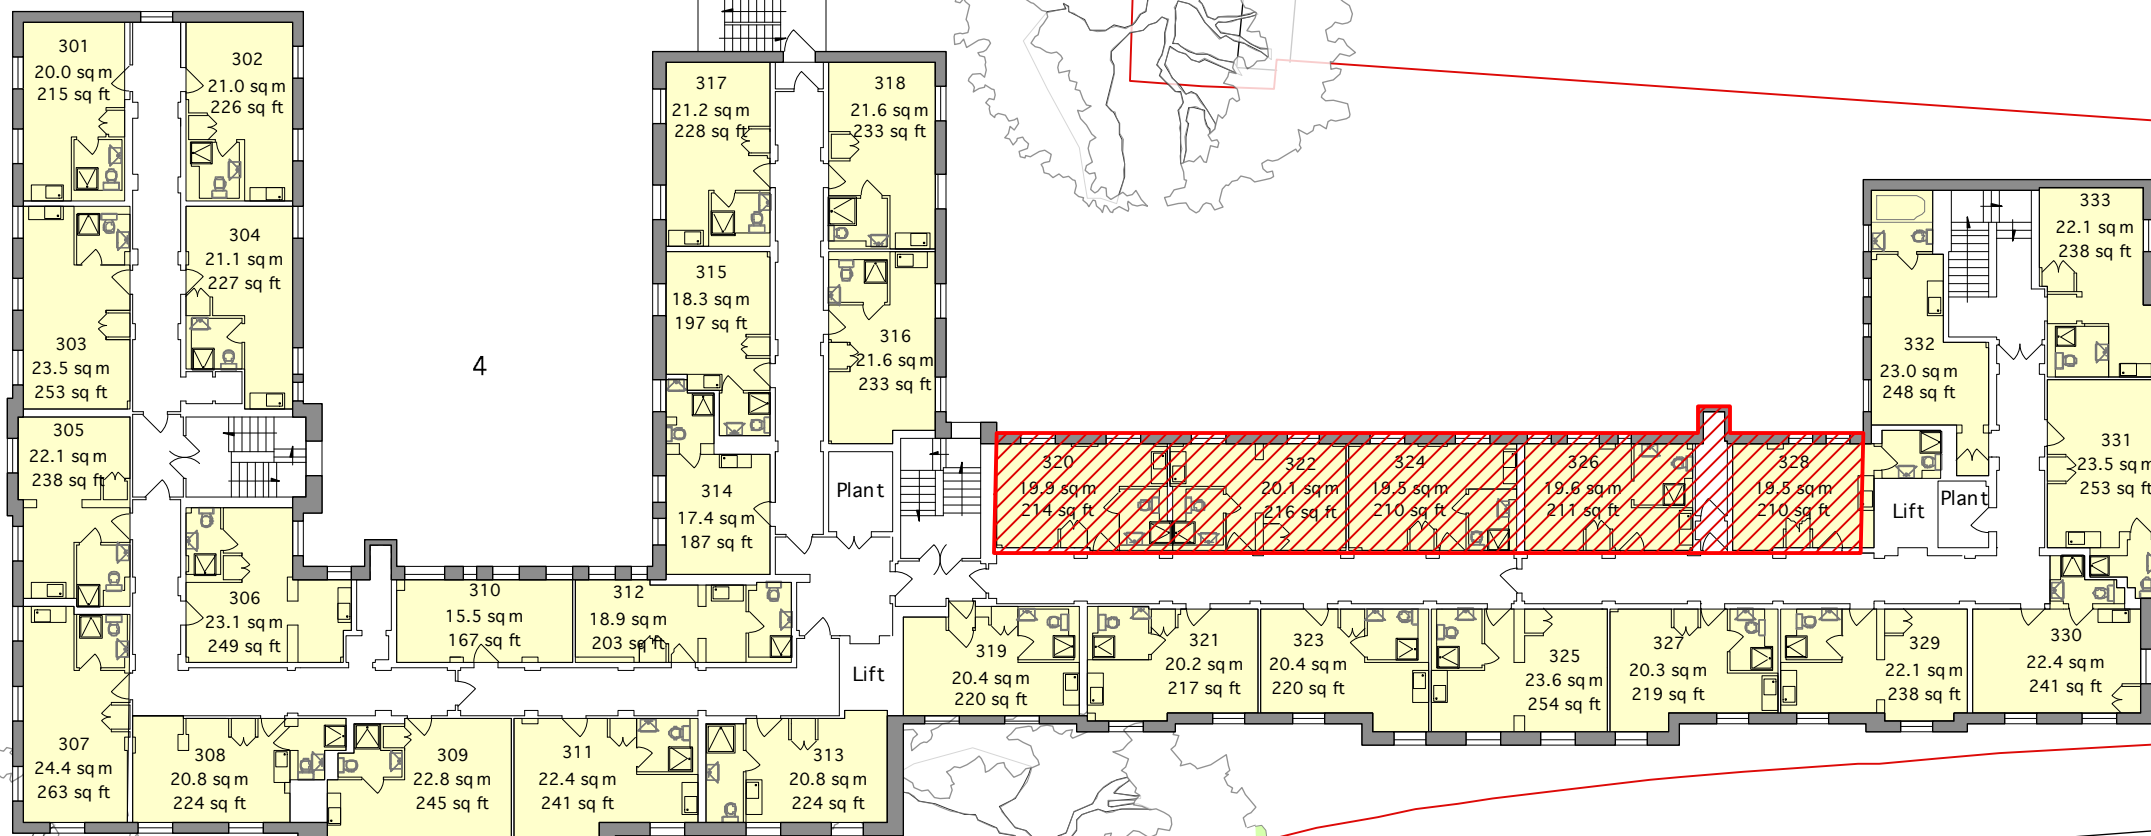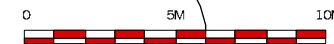



ANTRIM ROAD

HAVERSTOCK HILL

ENGLANDS LANE

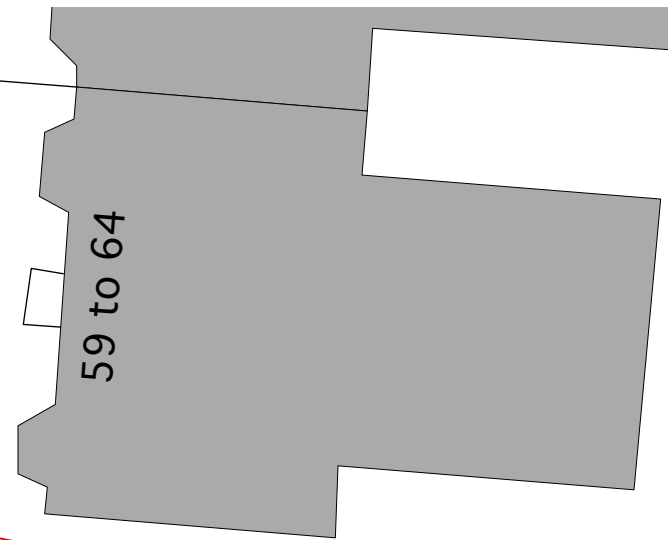


59 to 64

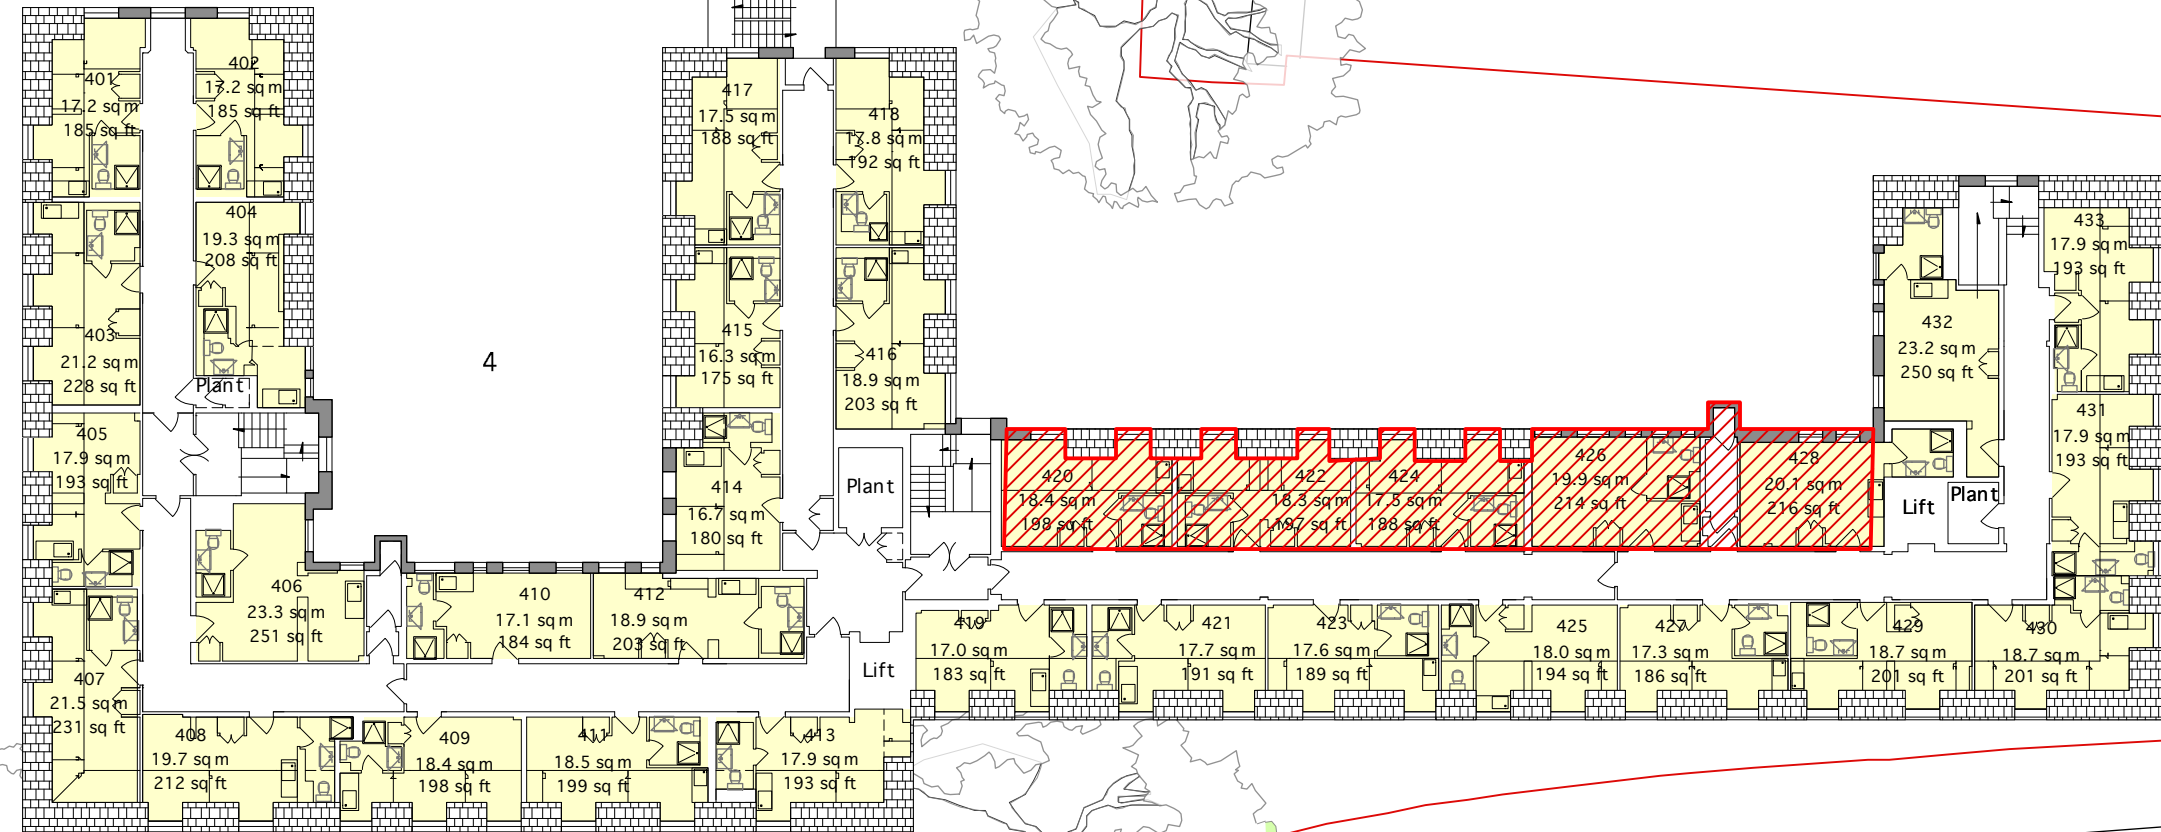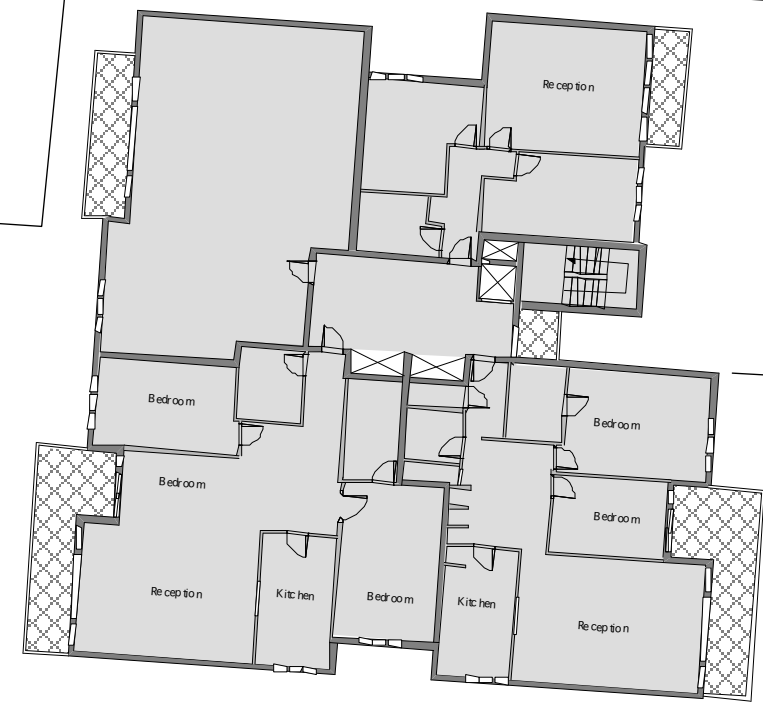

4

Main Entrance to Hostel

 Demolition

55.0m

DRAFT

