


The contractor is responsible to ensure that no products are to be defined that do not comply with relevant British and/or European Standards under Control of Products, Control Regulations, and/or construction of the materials to health and safety or to the durability of the work or to the environment. Where applicable, products, materials, finish and references, shall be specified in the drawings to be used in conjunction with all relevant consultation or specialist drawings. Any order or work shall be subject to the terms and conditions of the contract and any other drawings issued by Bailey Garner LLP and related parties providing with the works. Where an item is covered by drawings to different scales, the larger scale drawing is to be worked to.

Do not scale drawings. Figure dimensions to be worked to in all cases.


This drawing and the copyright and patents therein are the property of Bailey Garner LLP and may not be used or reproduced without consent or permission.

**A1**

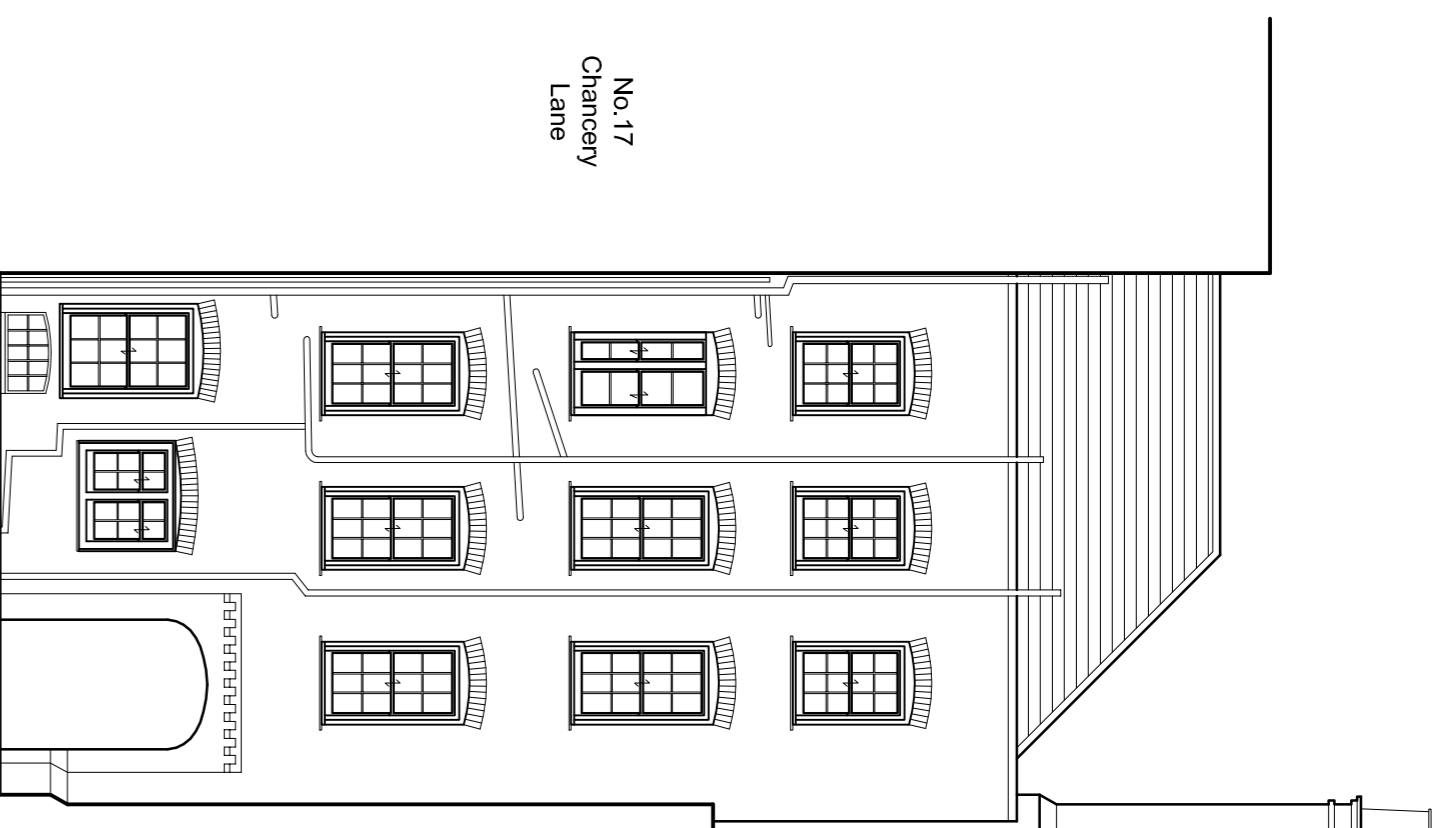


Elevation L

Number Twenty One

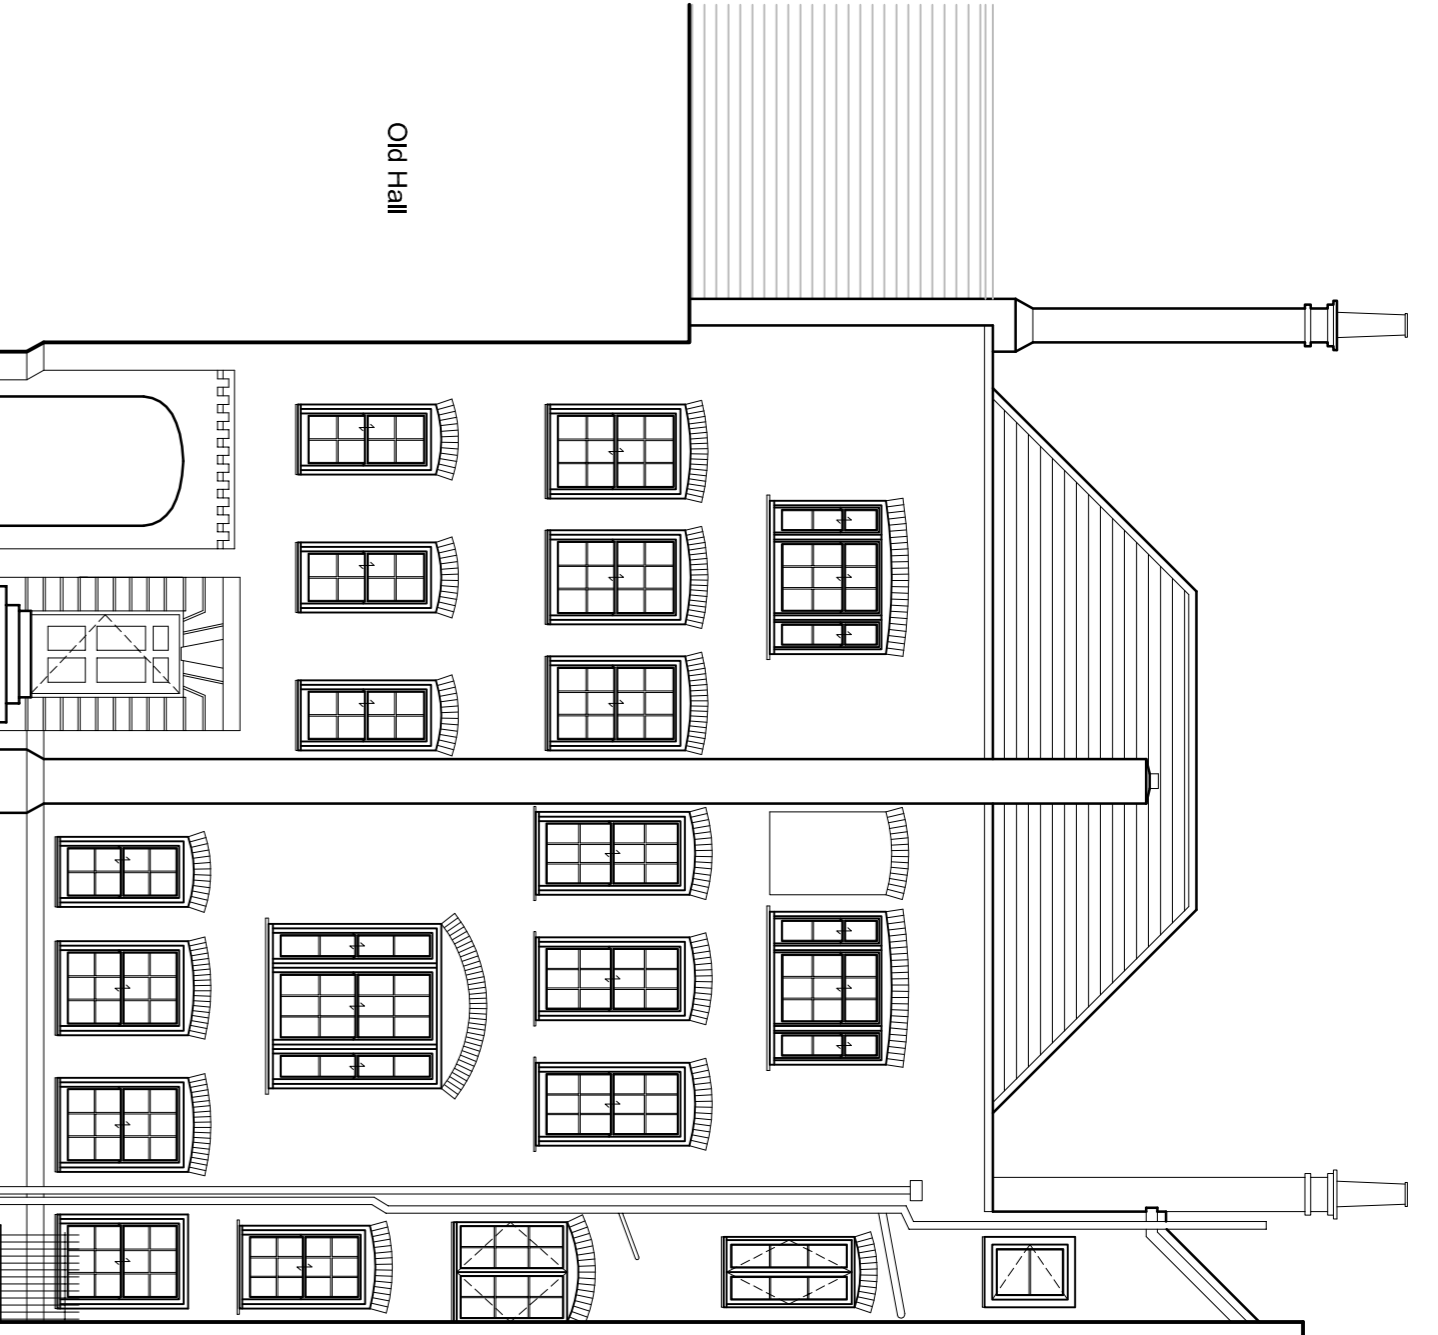

Elevation M

Number Twenty

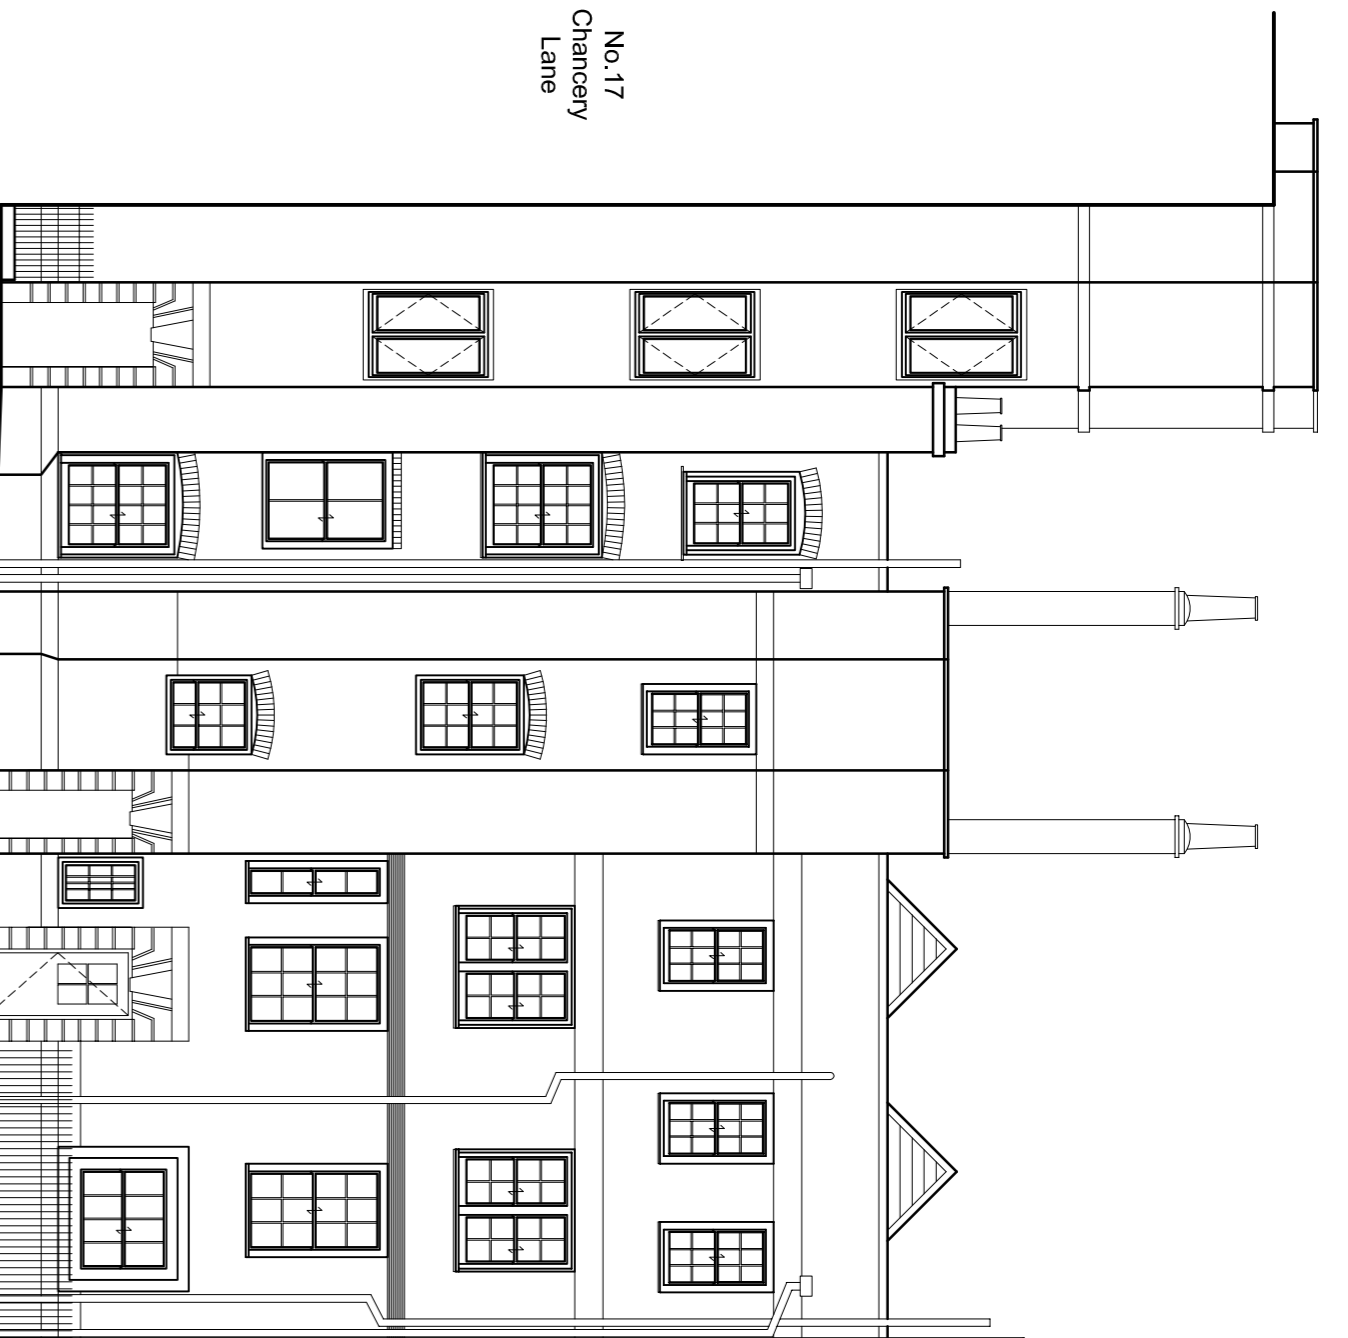


Elevation N

Number Twenty Number Nineteen Number Eighteen




Elevation O

Number Sixteen

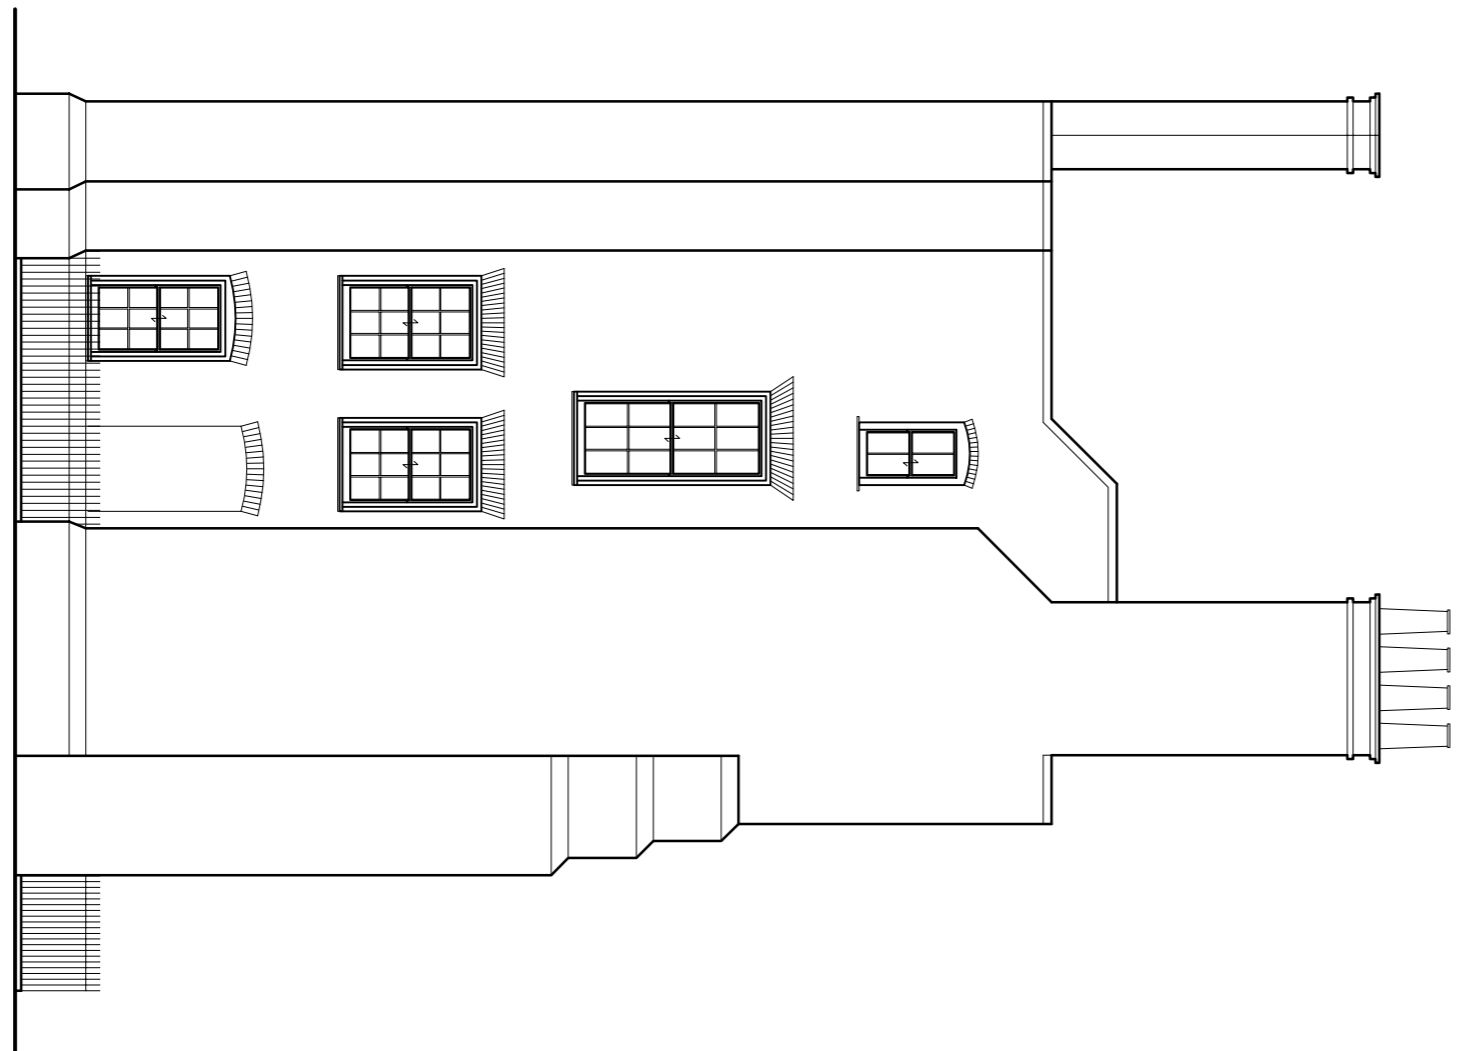

Elevation P

Number Sixteen Number Twelve

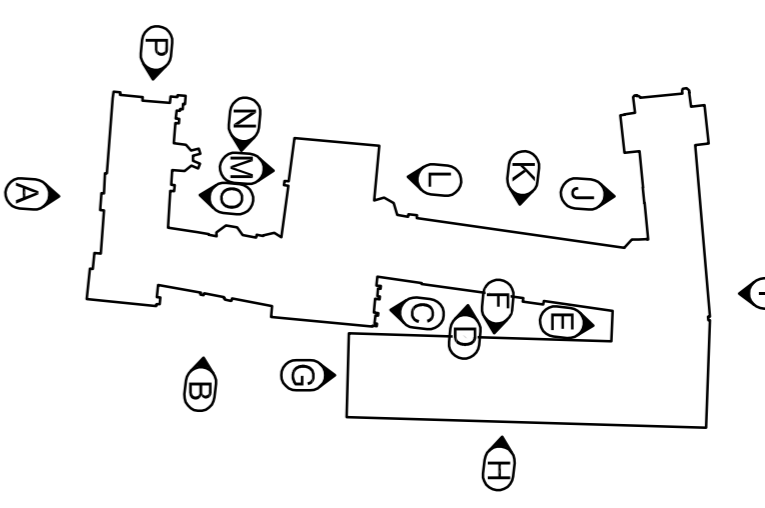

REVISION	DATE
0	C

**BAILEY · GARNER**  
 464-148 ELTHAM HILL  
 LONDON SE9 5DY  
 T: 020 8294 1500  
 F: 020 8294 1520  
 e: [info@bailey-garner.co.uk](mailto:info@bailey-garner.co.uk)

CLIENT:  
**The Honourable Society of Lincolns Inn**

ADDRESS:  
**Lincolns Inn  
 London  
 WC2A 3TL**

PROJECT:  
**High Level Access Works**

TITLE:  
**Old Buildings  
 Existing Elevations L-P**

PREPARED BY:  
**Planning**

SCALE	DATE	
1:100	26.09.14	
JDC		
JOB NO.	DRAWING NO.	REVISION
27145	23	