
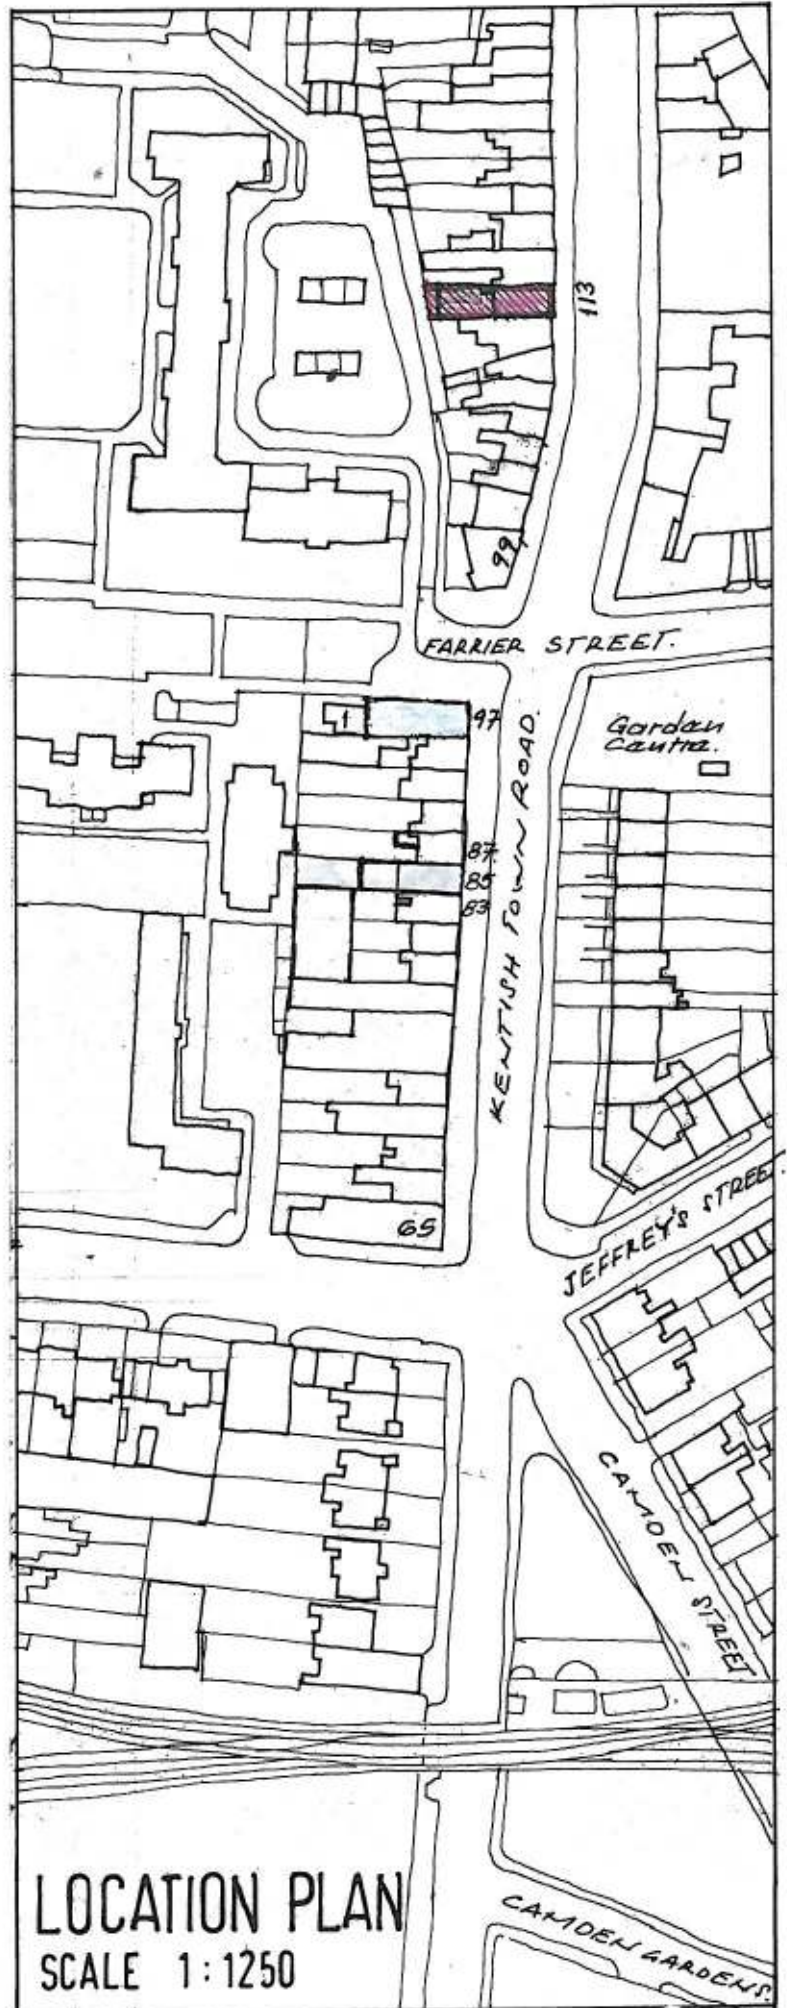


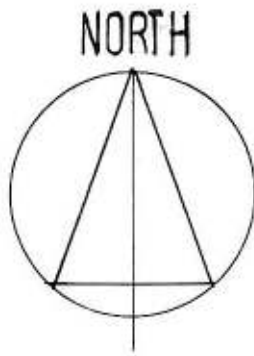

113 KENTISH TOWN RD LONDON
NW1 8PB

LOCATION PLAN
SCALE 1:1250