


4.a.2 Proposed Scheme: Views



View of the Proposed House from the South
The house is contemporary, but the forms, materials, and fenestration reinforce the character of the conservation area



View of the Proposed House from the Southeast

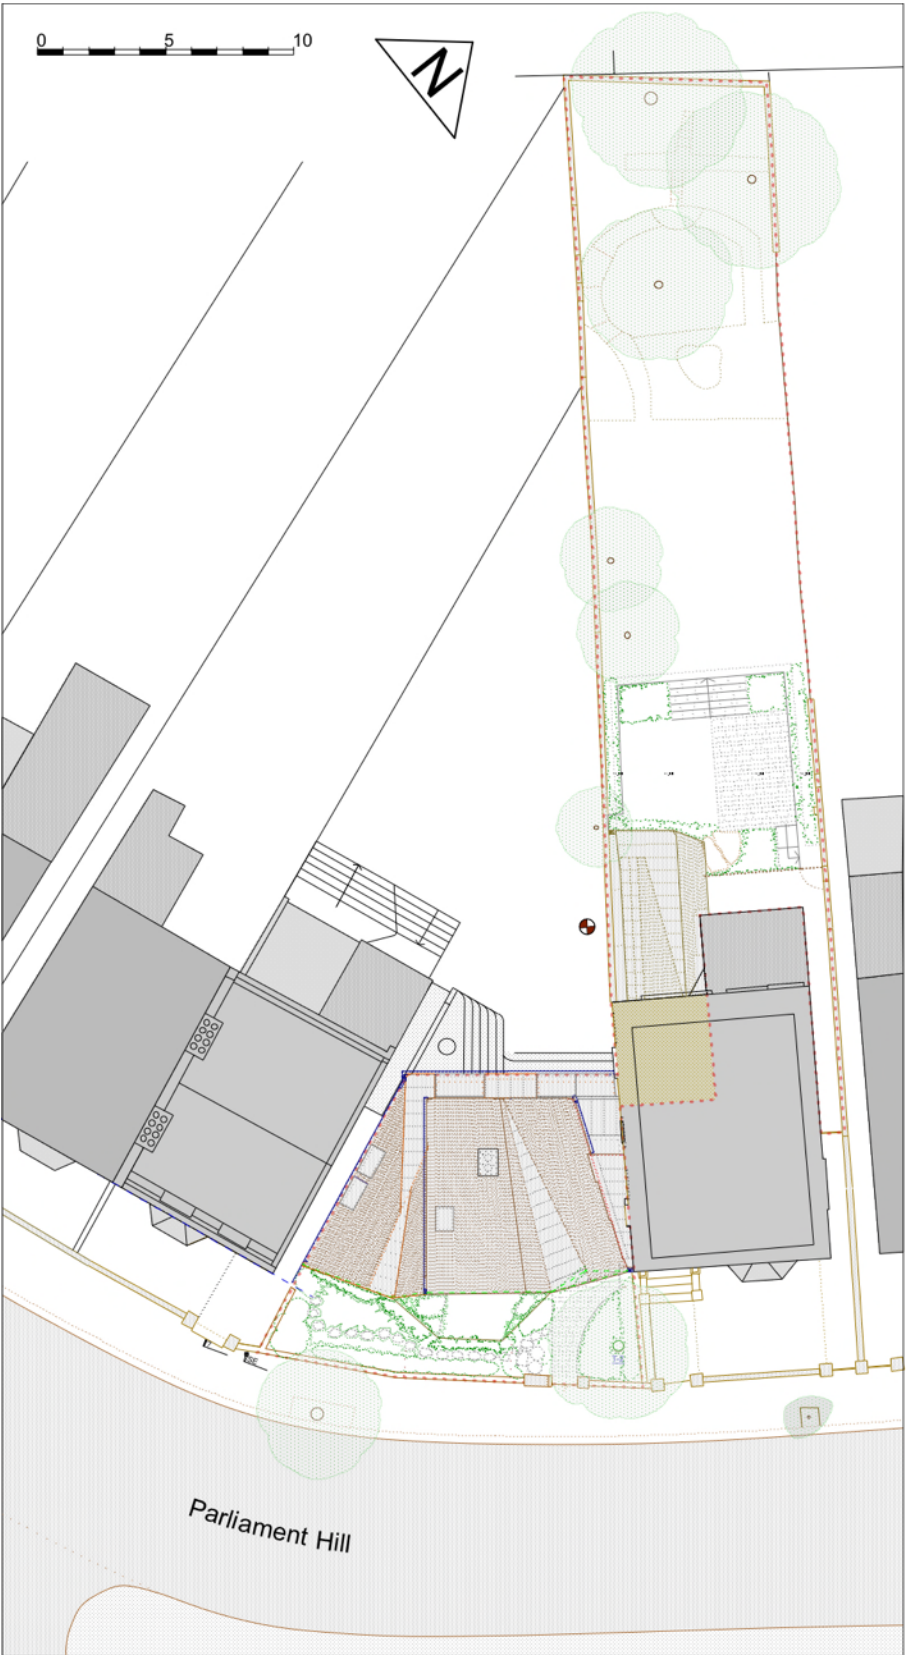

Site Plan