


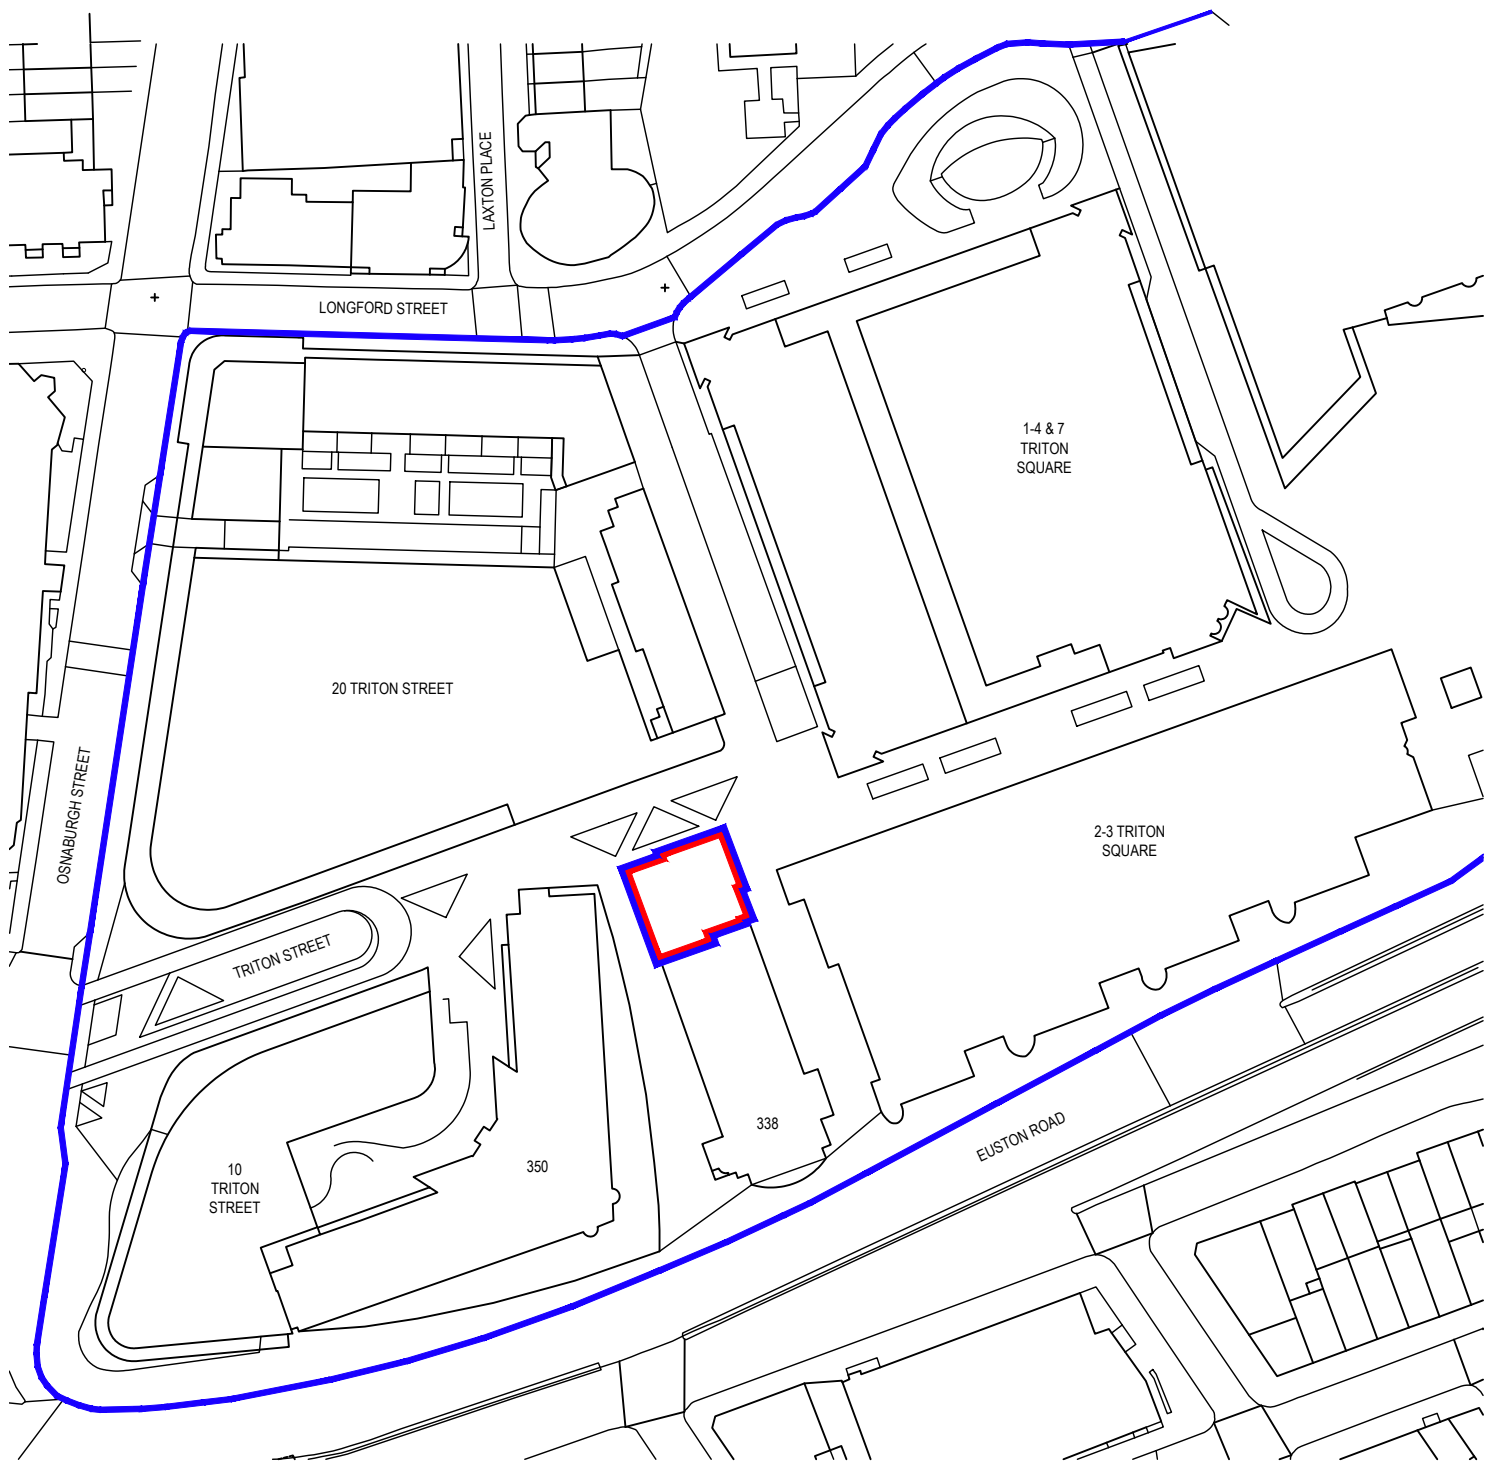

REV	DATE	DESCRIPTION
P01	19.12.14	PLANNING SUBMISSION

DRN	CHK
GJG	HP

DRAWING TITLE
LOCATION PLAN
CHANGE OF USE
RETAIL TO OFFICE

SCALE 1:1250

A4 SHEET

STATUS
PLANNING

DRAWING NO
2653-JW-209

REV
P01

jestico + whites

1 Cebourg Street London NW1 2HP
t +44 (0) 20 7380 0882 f +44 (0) 20 6622 0732 w jesticowhites.com

architecture + interior design london + prague

CLIENT

THE BRITISH LAND COMPANY PLC

PROJECT

338 EUSTON ROAD