



1 Proposed Section
Scale: 1:100

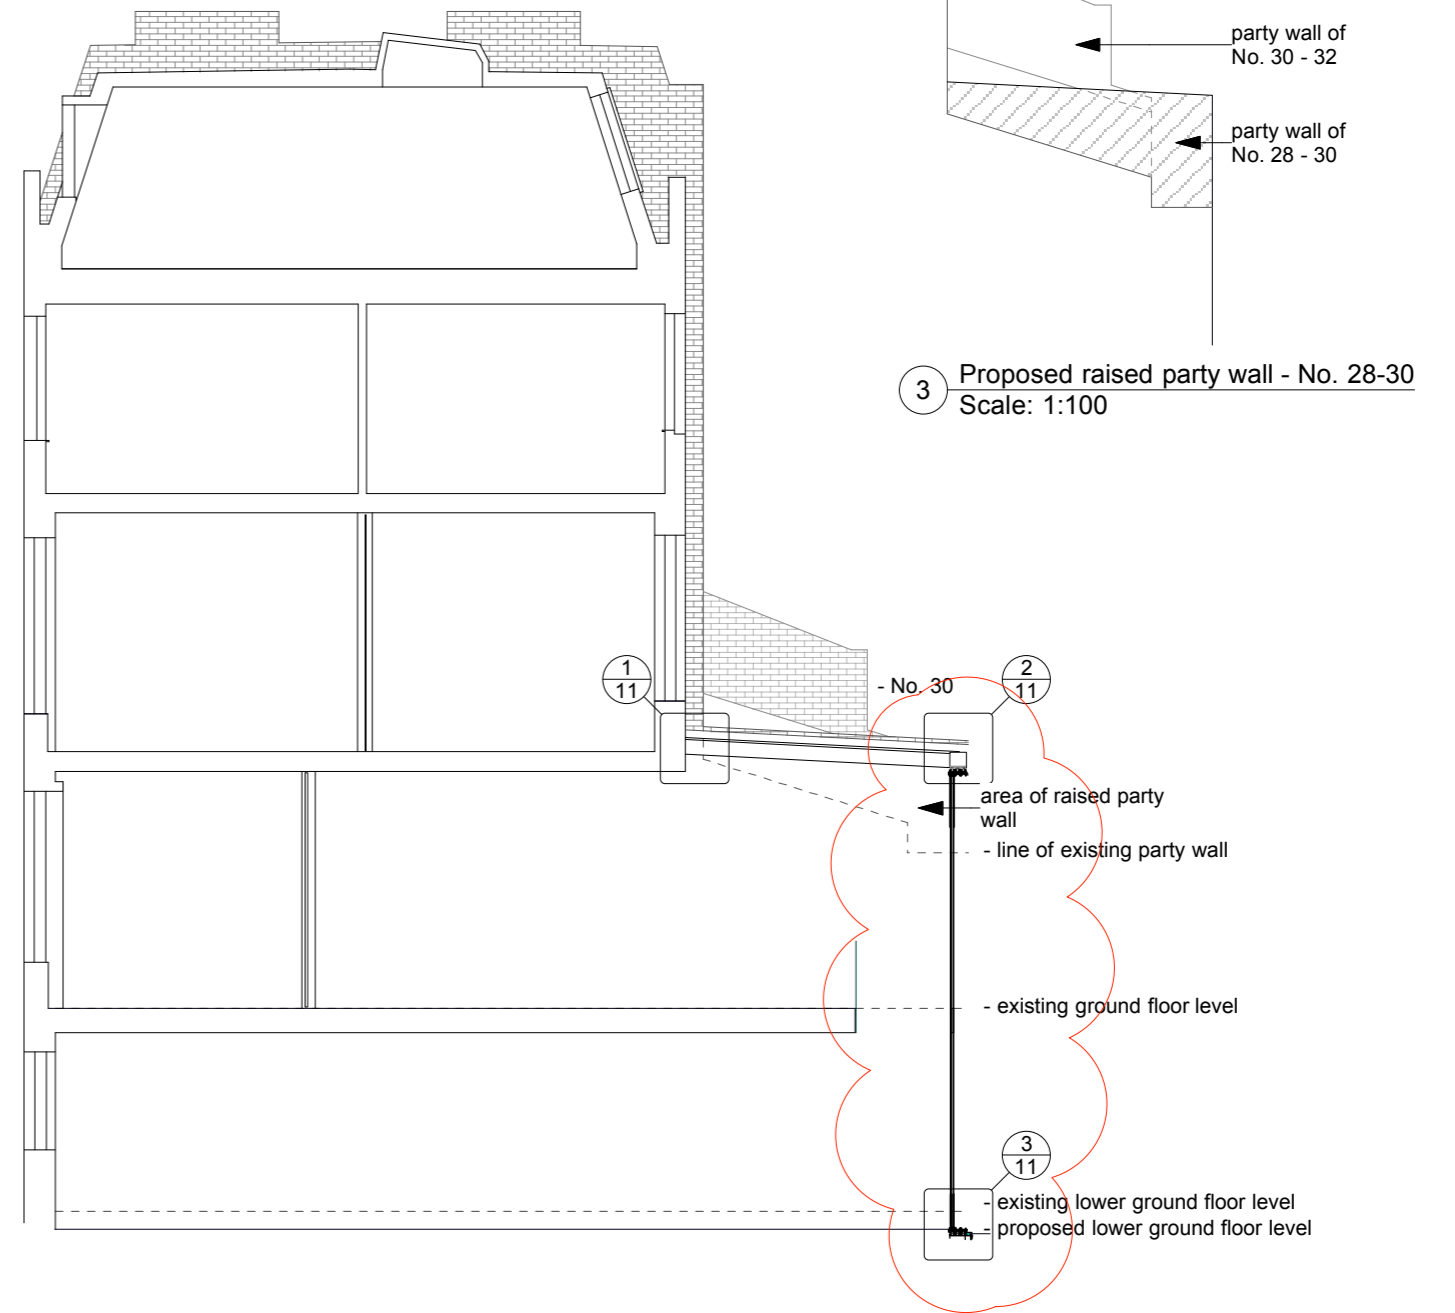

2 Proposed Section
Scale: 1:100

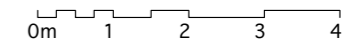

Date	Rev.	Description	project title	scale	dwg no	status	date	boyarsky murphy architects
30/10/14	A	Non- material amendment to rear glazing	28 Fitzroy Road, NW1	1:100 @ A3	28FR - 09	Planning - application	October 2013	64 oakley square london nw1 1nj t: 020 7388 3572 mail @ boyarskymurphy.com