



New, fixed, white, aluminium framed, roof light and window, with obscured, glass fitted in existing roof

Existing Dormer extended

Zinc sheet cladding to extended dormer to match existing

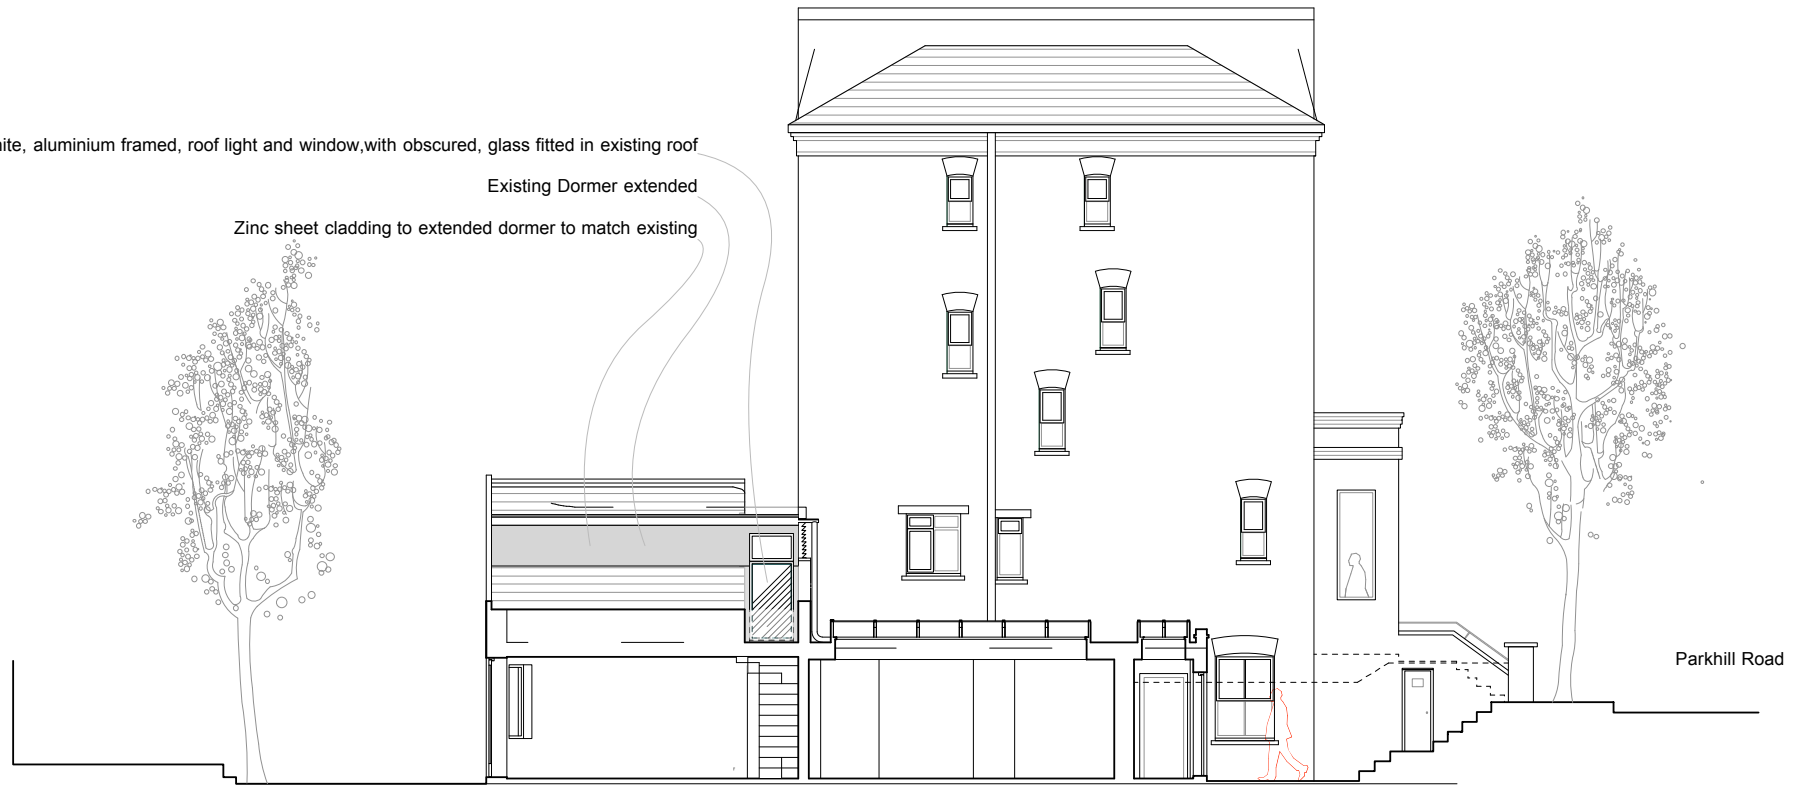

Section C

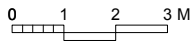

74 Parkhill Road, NW3 2YT

Drawing No. 16

Section C Proposed

Scale 1:100 (A3)

December 2014