


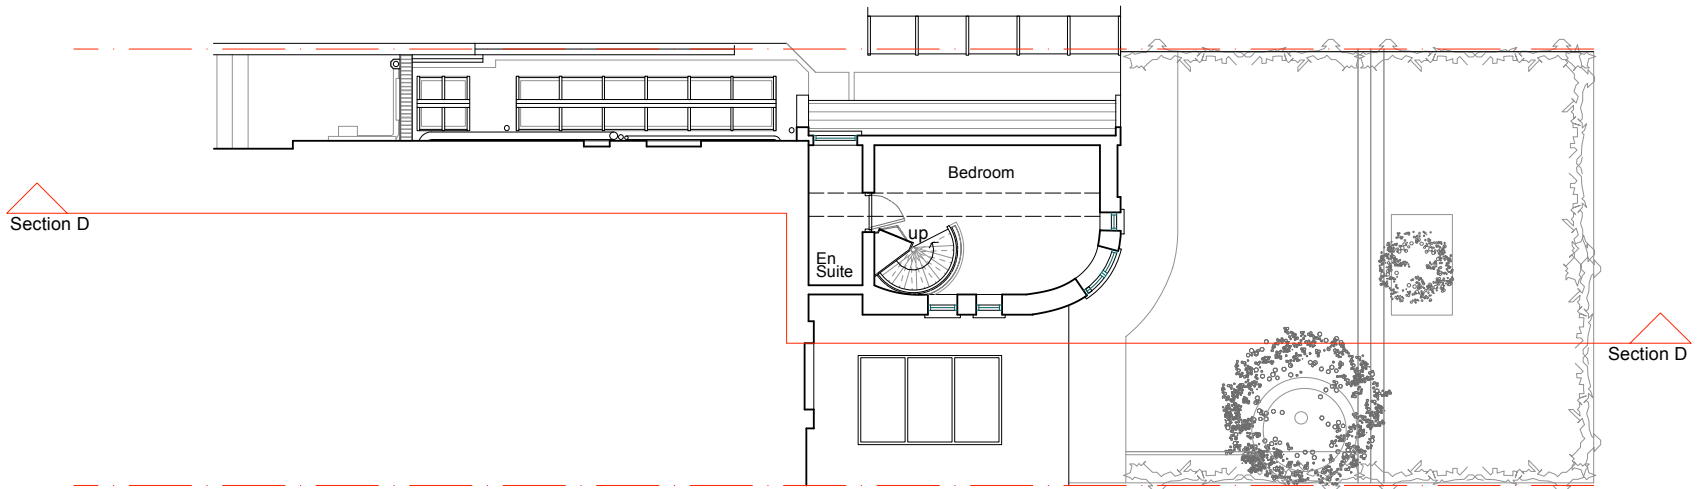

Section D



Section D

Section D

0 1 2 3 M

74 Parkhill Road, NW3 2YT

Drawing No. 17

Section D Existing

Scale 1:100 (A3)

December 2014