


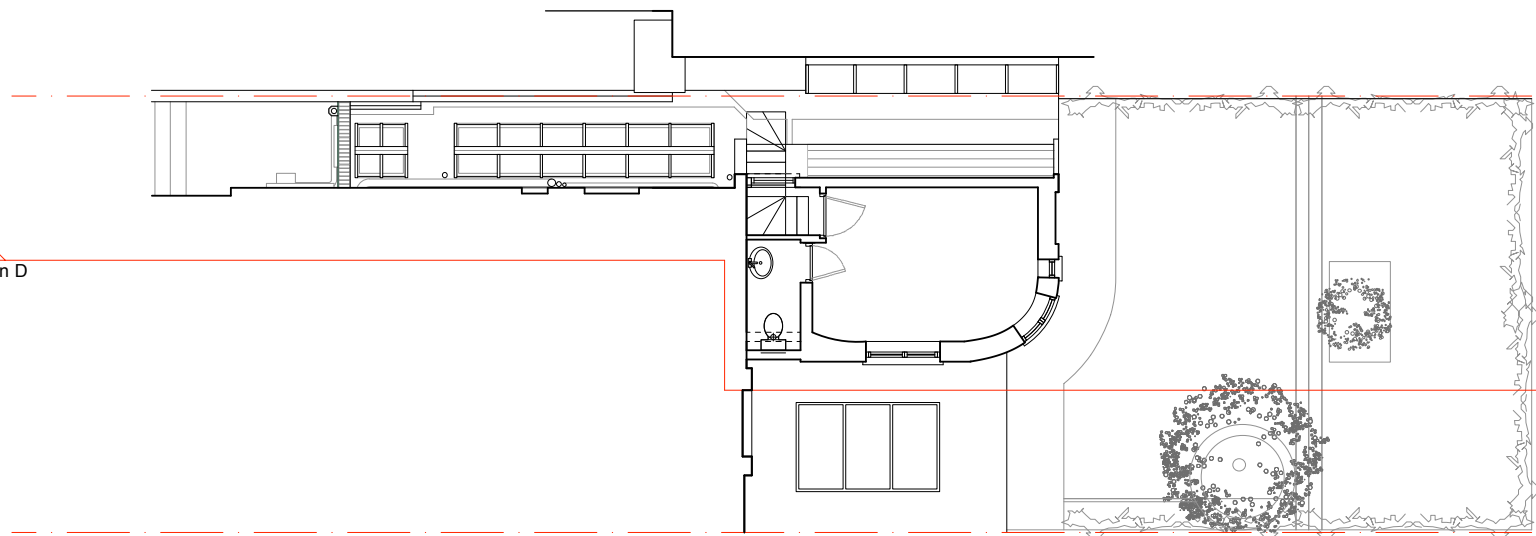


Section D



Section D

Section D

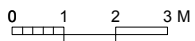

74 Parkhill Road, NW3 2YT

Drawing No. 18

Section D Proposed

Scale 1:100 (A3)

December 2014