


Private house - 2 Bed 4P - 171.8 sqm

Key:


Private Residential

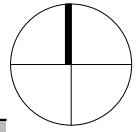

Existing Construction



Proposed Construction (Blue outline)

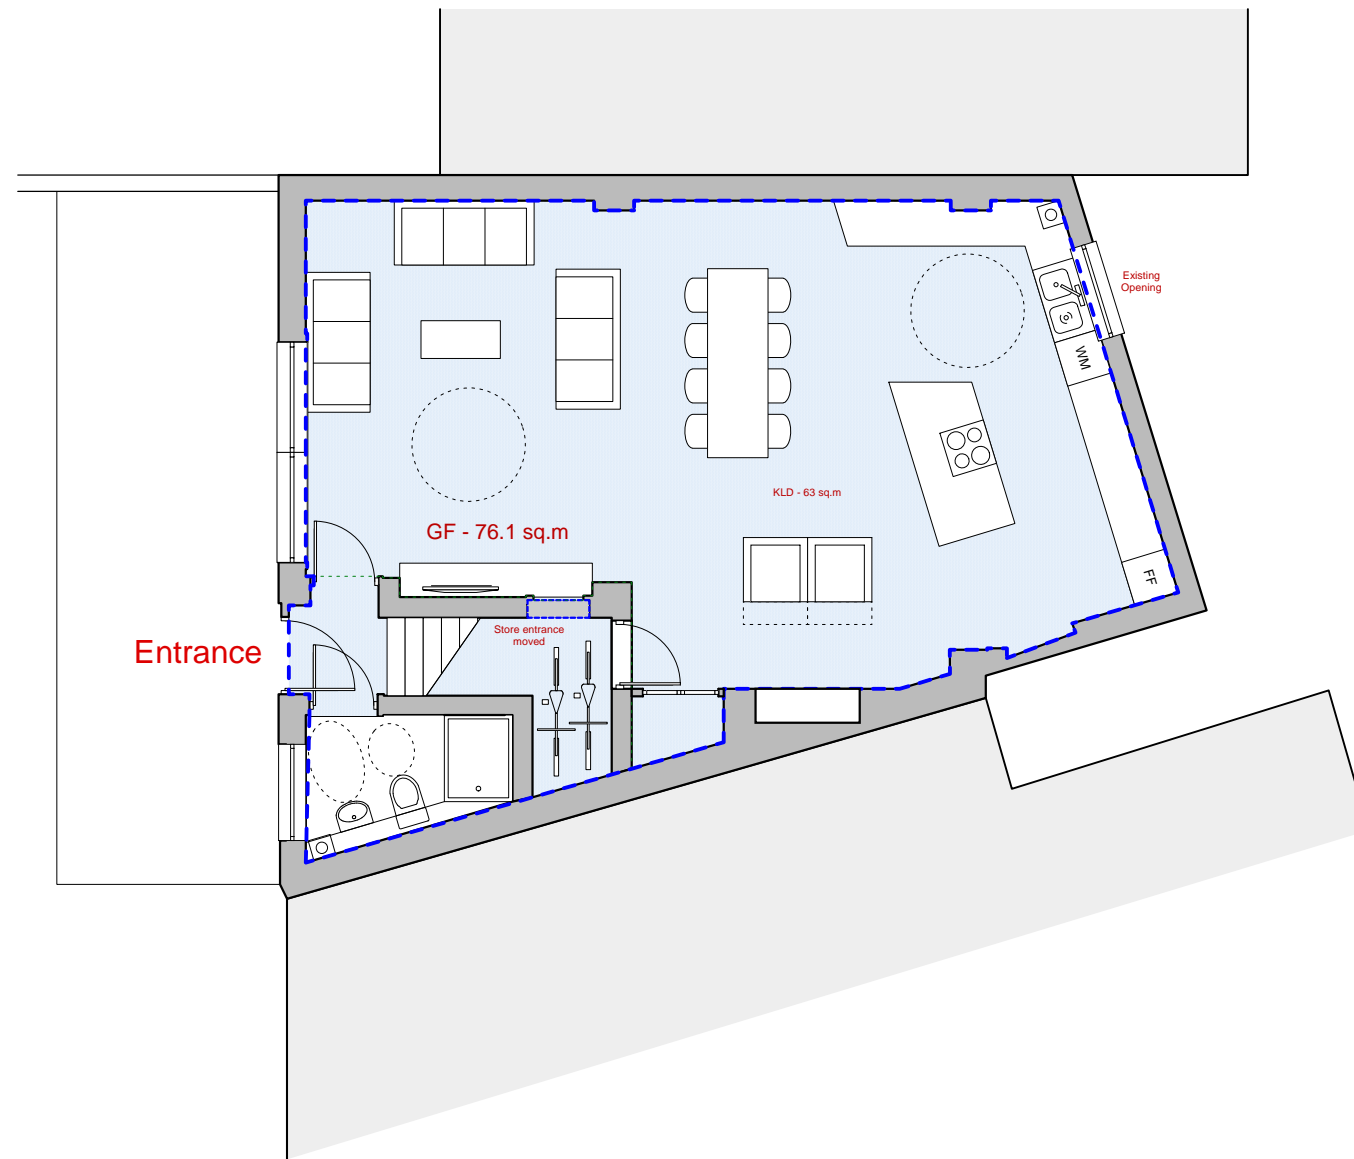

Revisions:

00 21 Nov 2014

01 03 Dec 2014

02 05 Jan 2015

120 Fortune Green  
Road  
London NW6

1374-D2100-rev02

Scale: 1:100 @ A3  
Date: Nov 2014

Ground floor plan:  
Proposed

Planning

**Key:**

- Private Residential 
- Existing Construction 
- Proposed Construction (Blue outline) 



Revisions:  
00 21 Nov 2014  
01 03 Dec 2014

120 Fortune Green  
Road  
London NW6

1374-D2101-rev00

Scale: 1:100 @ A3  
Date: Nov 2014

First floor plan:  
Proposed

# Planning

**Key:**


Private Residential



Existing Construction



Proposed Construction (Blue outline)

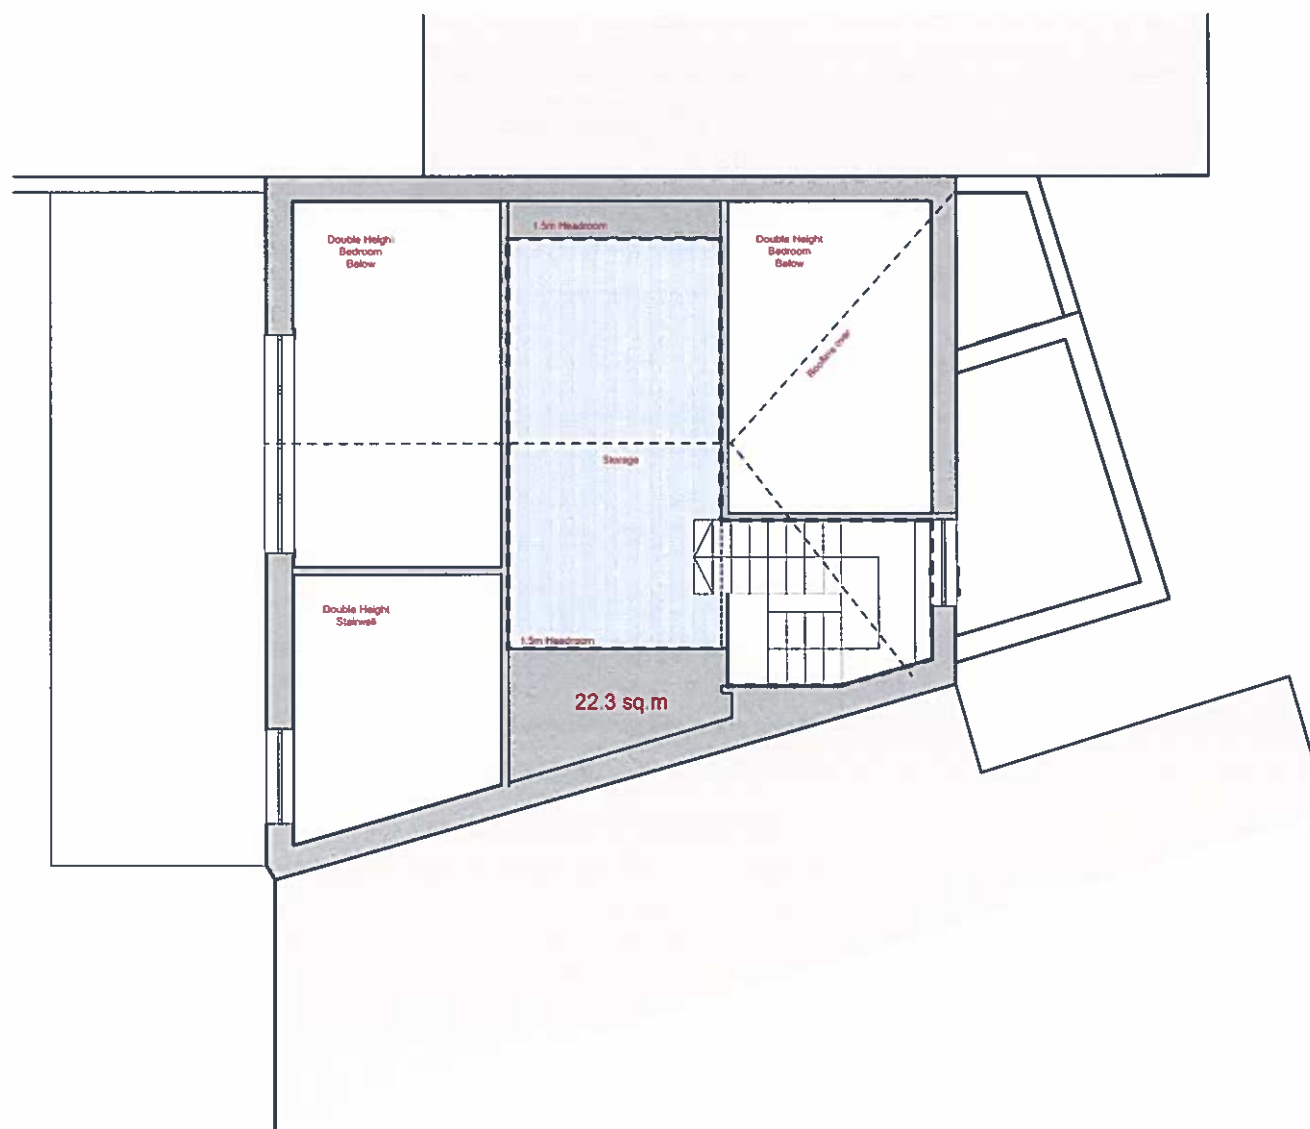

# Planning



Revisions:  
00 21 Nov 2014  
01 03 Dec 2014

120 Fortune Green  
Road  
London NW6

1374-D2103-rev01

Scale: 1:100 @ A3  
Date: Nov 2014

Roof Plan:  
Proposed

**Key:**


Private Residential




Existing Construction



Proposed Construction (Blue outline)

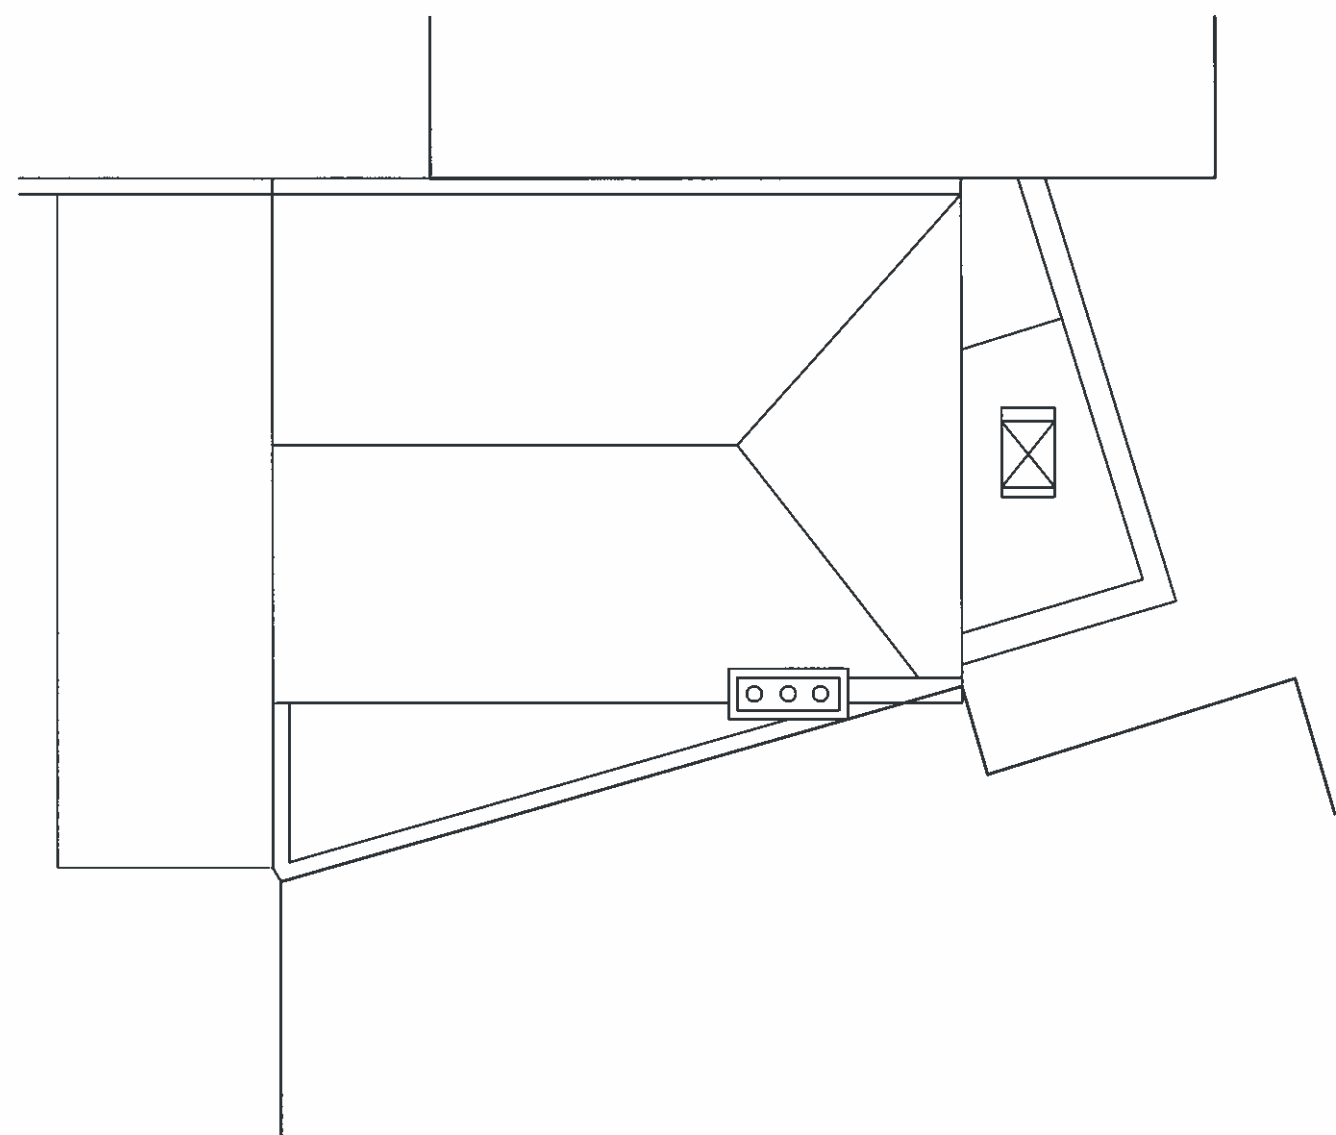

# Planning

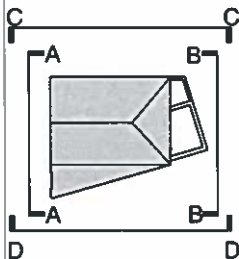

120 Fortune Green  
Road  
London NW6

1374-D2710-rev01


Scale: 1:50 @ A1  
Date: Nov 2014

Elevation AA:  
Proposed

**Planning**



Revisions:  
01 03 Dec 2014

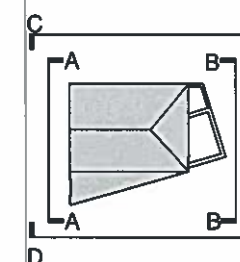

120 Fortune Green  
Road  
London NW6

1374-D2711-rev01



Scale: 1:50 @ A1  
Date: Nov 2014

Elevation BB:  
Proposed

**Planning**



Revisions:  
01 03 Dec 2014

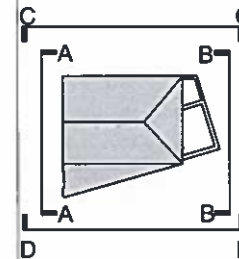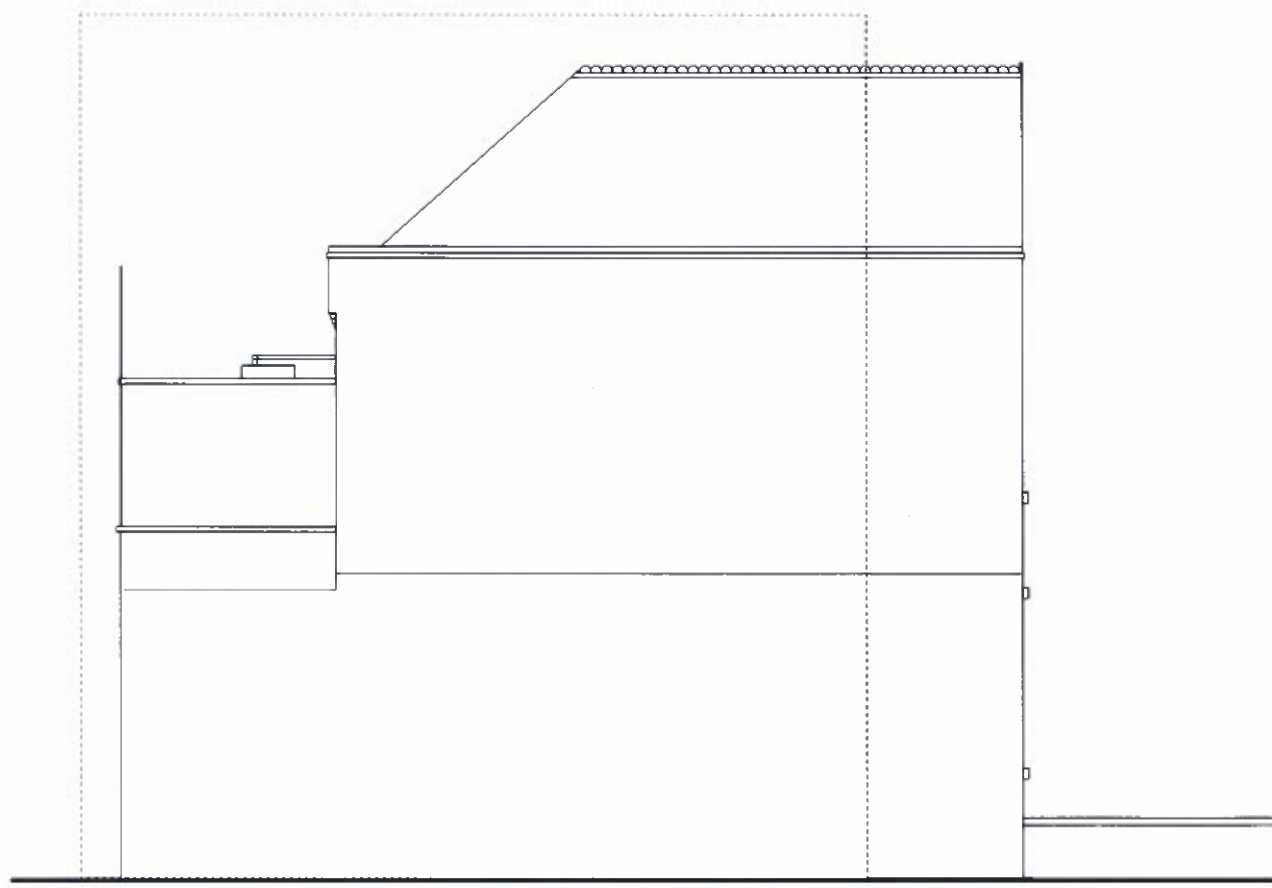

120 Fortune Green  
Road  
London NW6

1374-D2712-rev01



Scale: 1:50 @ A1  
Date: Nov 2014

Elevation CC:  
Proposed

# Planning



Revisions:  
01 03 Dec 2014

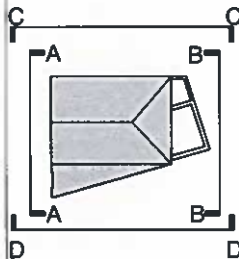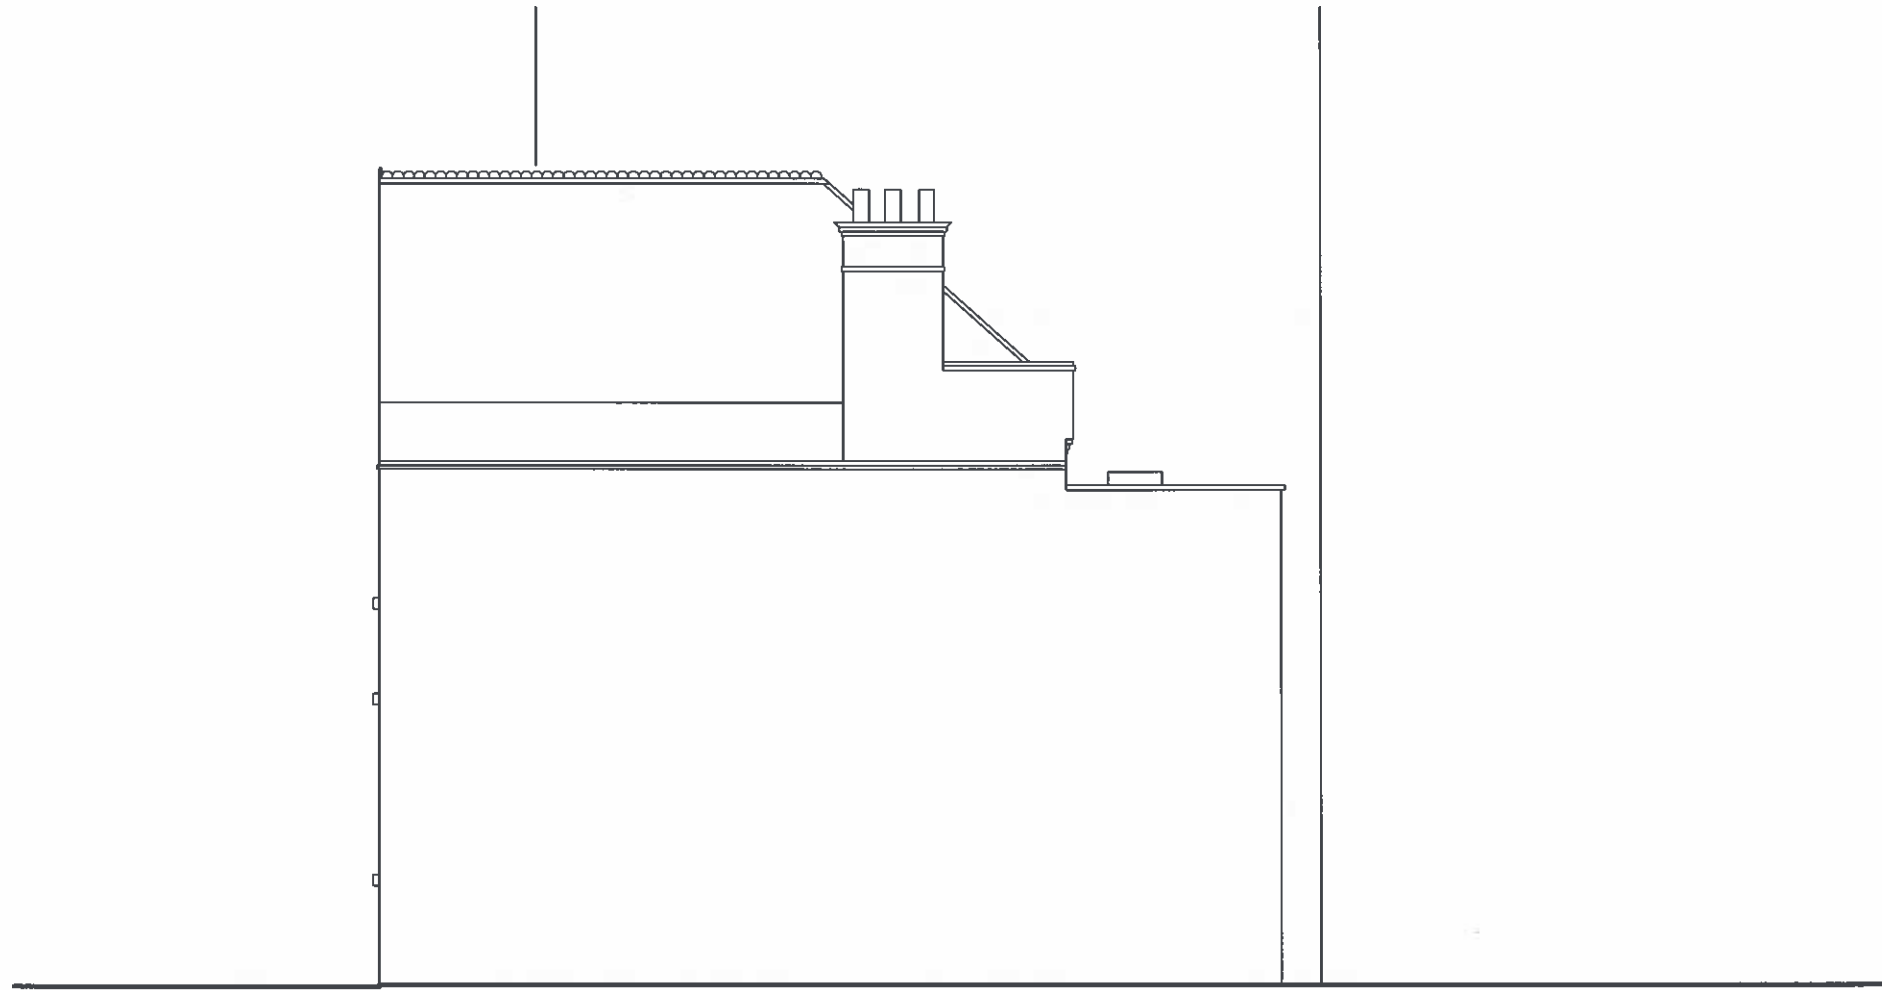

120 Fortune Green  
Road  
London NW6

1374-D2713-rev01

Scale: 1:50 @ A1  
Date: Nov 2014

Elevation DD:  
Proposed


**Planning**




**Key:**

Existing Construction 

Proposed Construction (Blue outline) 

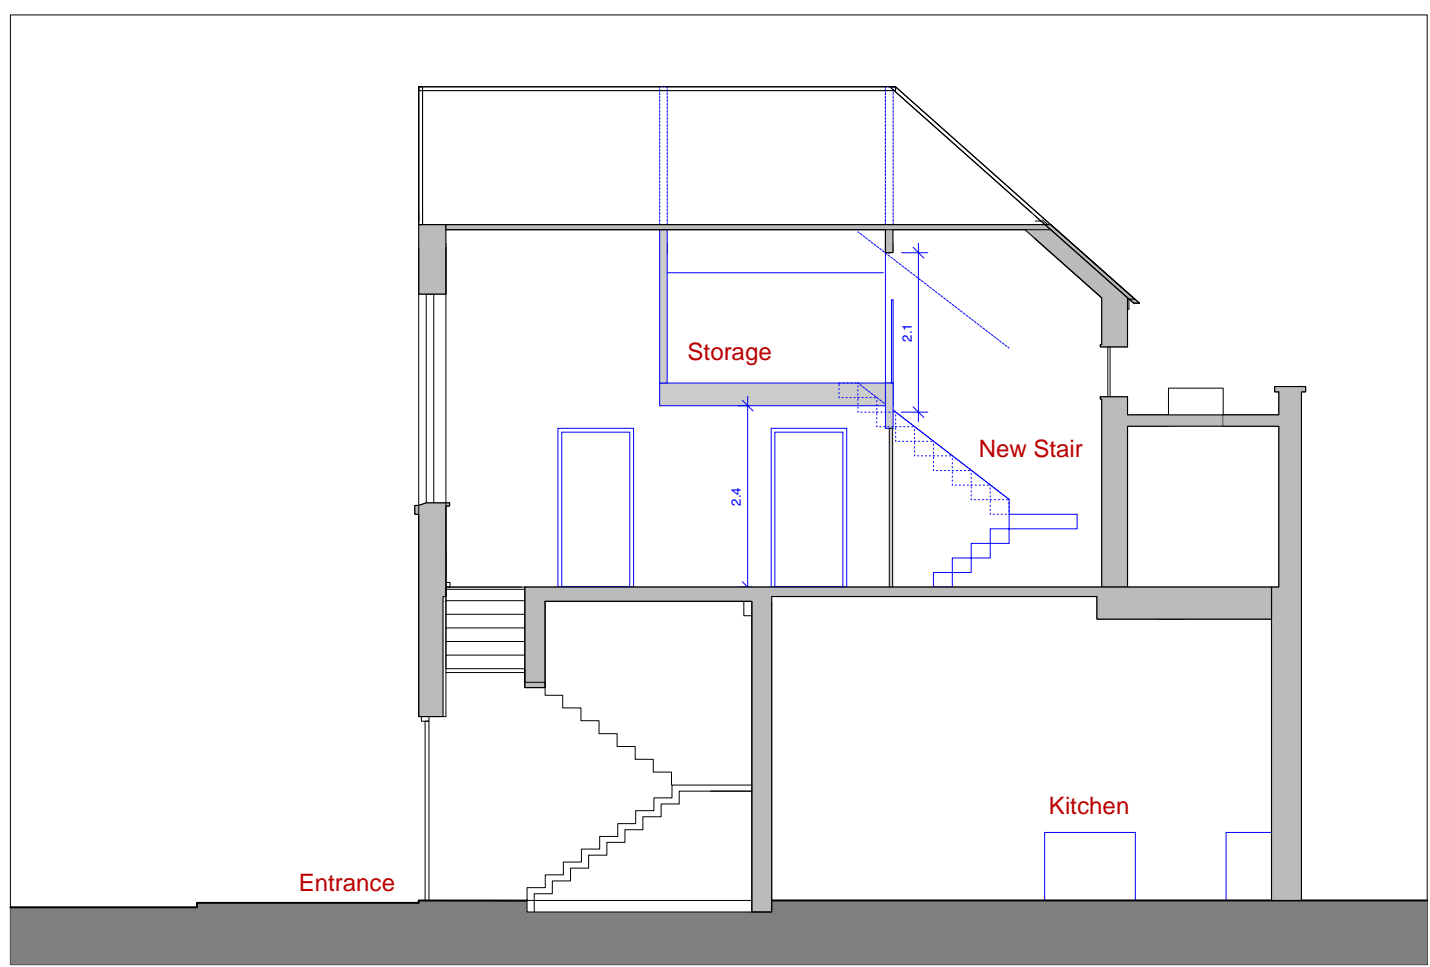


**Section XX** (Proposed Additions in Blue)

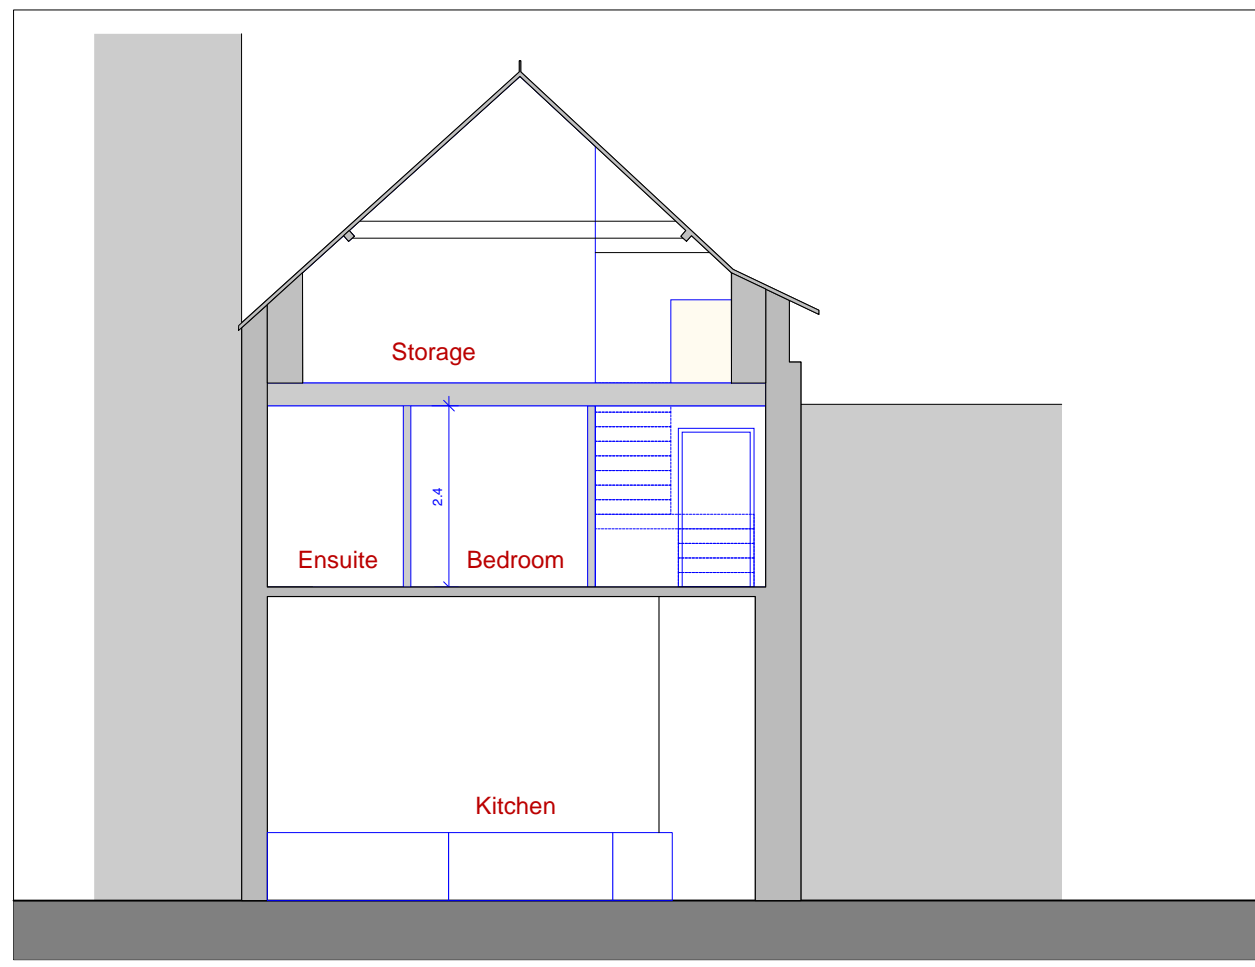

**Section ZZ** (Proposed Additions in Blue)

- Revisions:
- 00 24 Nov 14
  - 01 03 Dec 14
  - 02 05 Jan 14

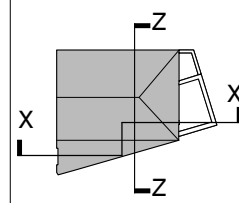

120 Fortune Green  
Road  
London NW6

1374-D2700-rev02

Scale: 1:50 @ A1  
Date: 14 March 07

Sections XX + ZZ:  
Proposed

# Planning