

2810

rooflight above

Garage to No. 19 Redington Gardens

Garage to No. 20 Redington Gardens

shared access path

1:50 SCALE




GENERAL NOTES:
 All dimensions to be checked on site by the Contractor prior to construction and the Architect to be informed of any discrepancies. All dimensions are in millimetres unless otherwise stated. This drawing to be read in conjunction with all relevant Engineers and other specialist drawings. All work to be carried out to the approval of the local Authority District Surveyor or Building Inspector. Contractor to provide full setting out drawings for approval by architect prior construction.
 Copyright John Duane Architects 2005

REVISIONS

client: 19 Redington Gardens London NW3
 scale: 1:50@A3

drawing: Existing Plan
 date: JDA 848.100

JOHN DUANE ARCHITECTS
 17 VICARS CLOSE, HACKNEY, LONDON, E9 7HT
 t: 020 8986 1296, m: 07768953664, e: info@johnduanearchitects.co.uk

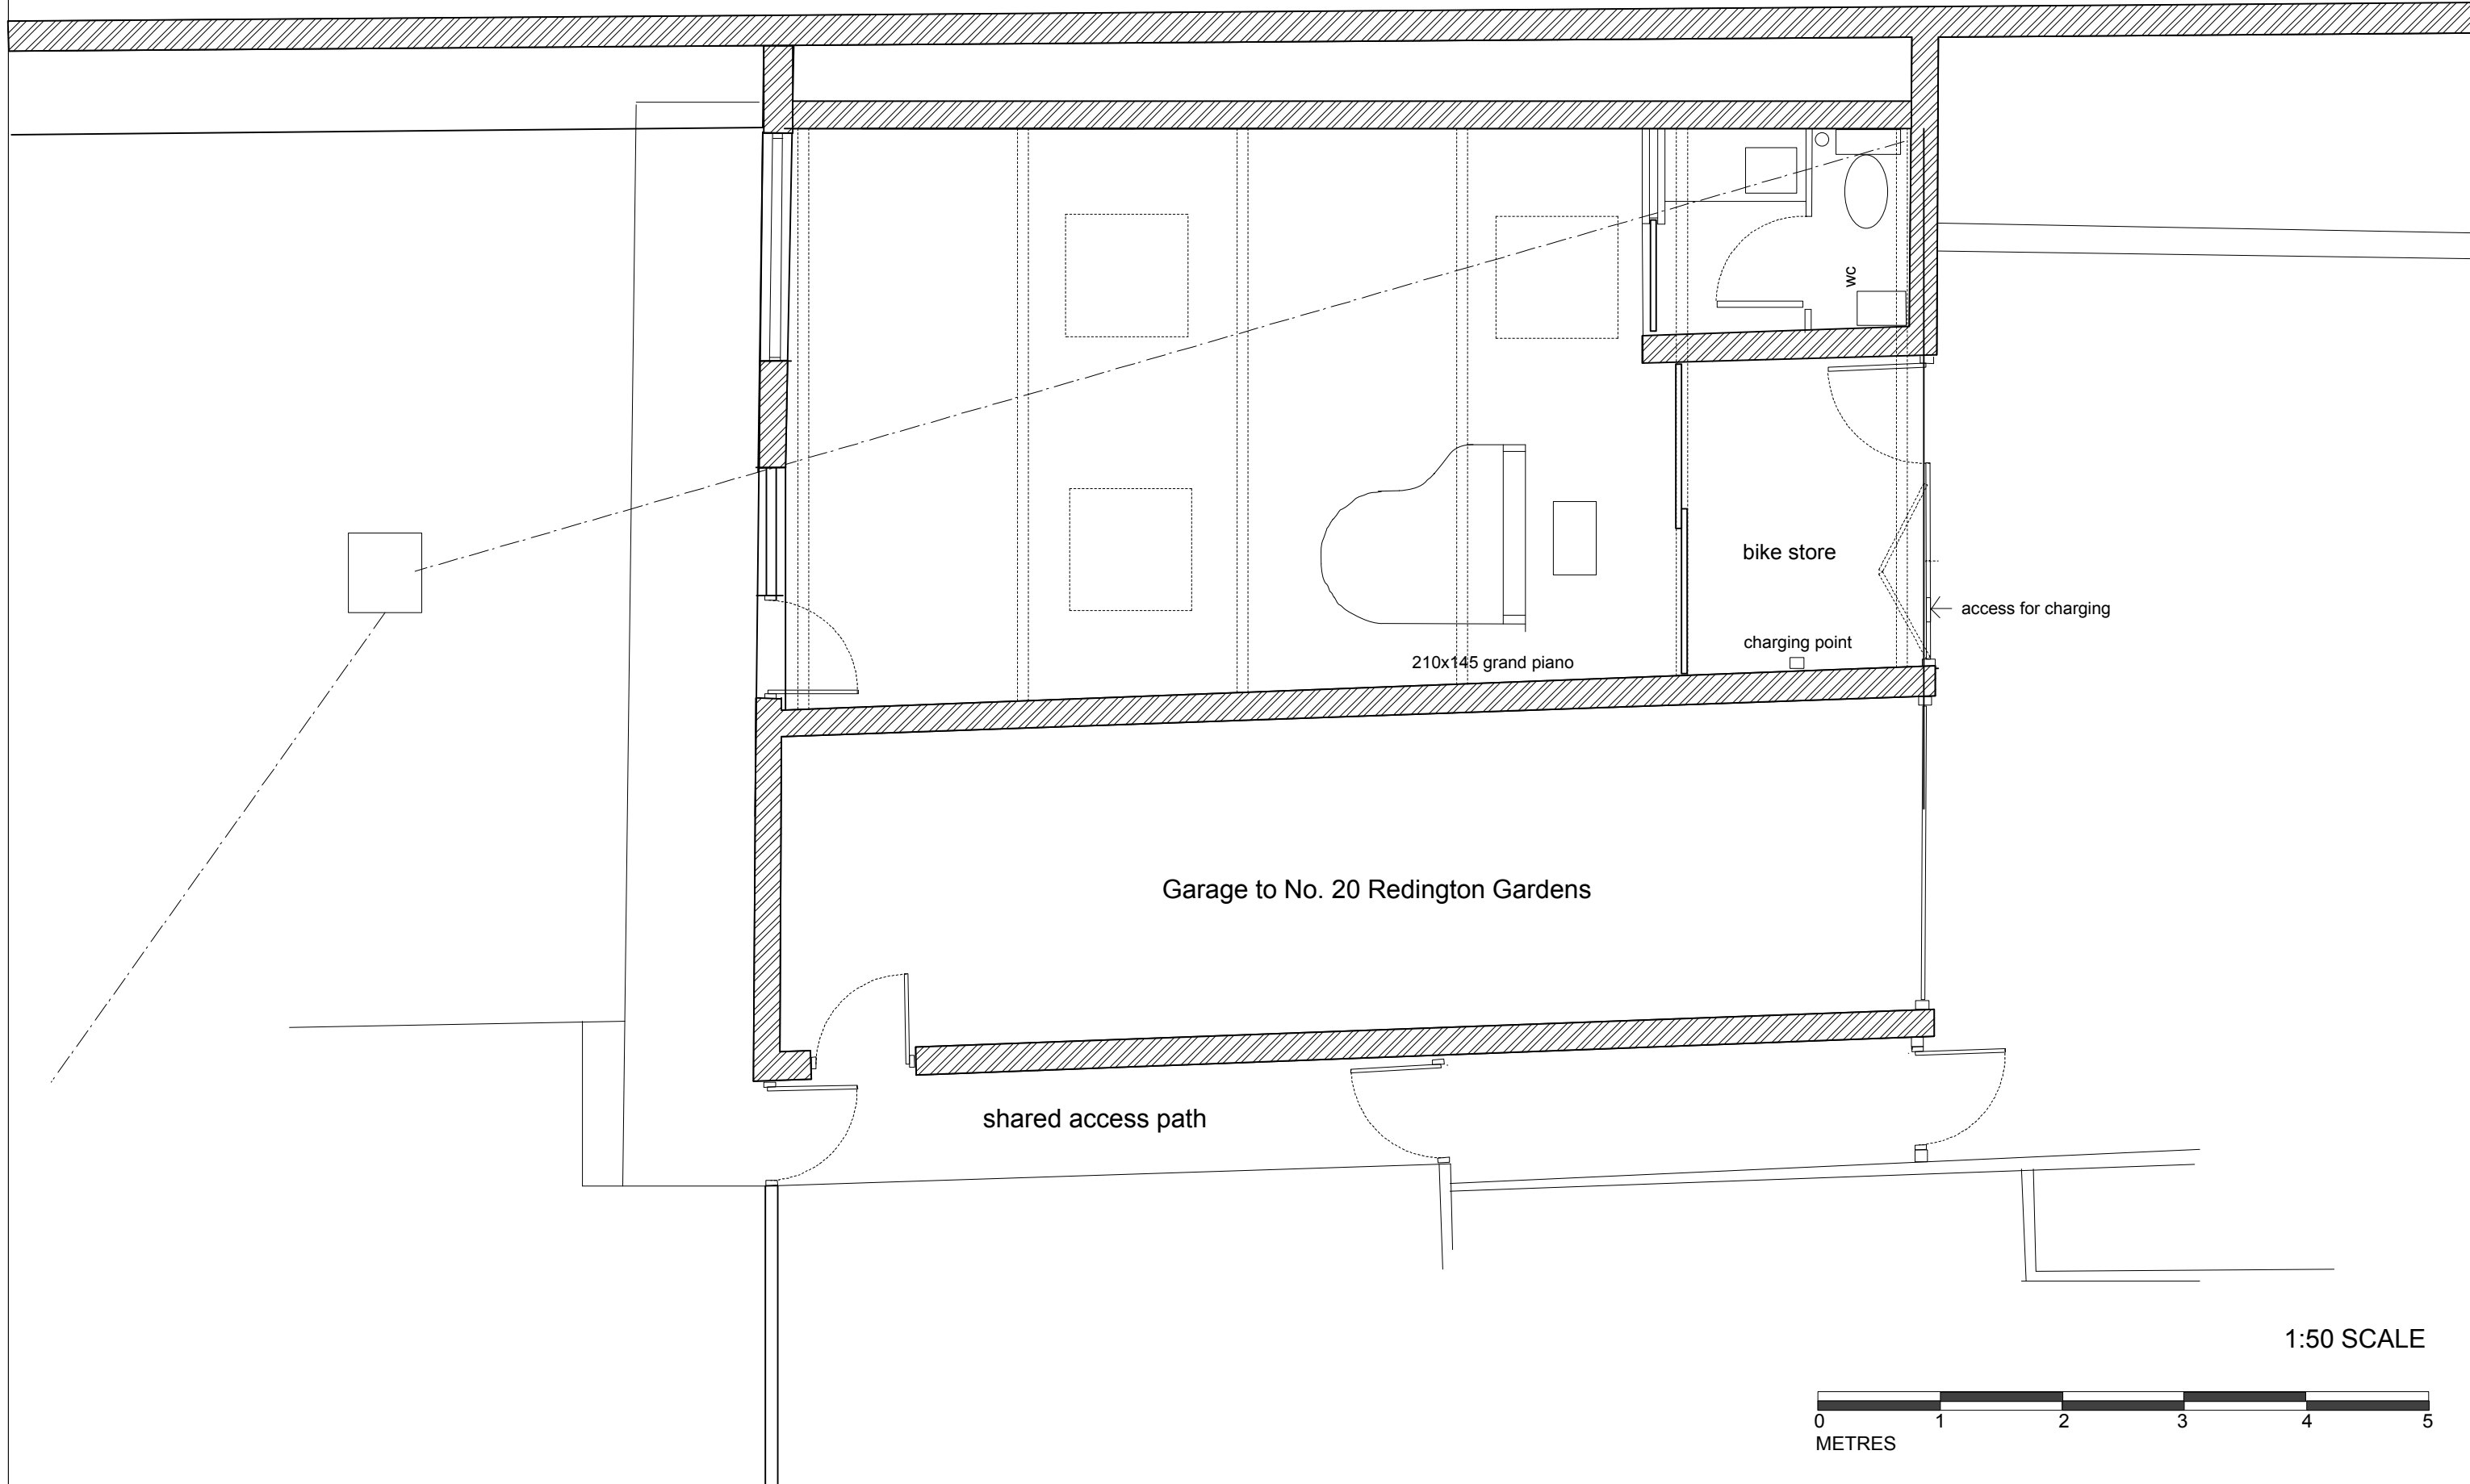

1:50 SCALE



GENERAL NOTES:
 All dimensions to be checked on site by the Contractor prior to construction and the Architect to be informed of any discrepancies. All dimensions are in millimetres unless otherwise stated. This drawing to be read in conjunction with all relevant Engineers and other specialist drawings. All work to be carried out to the approval of the local Authority District Surveyor or Building Inspector. Contractor to provide full setting out drawings for approval by architect prior to construction.
 Copyright John Duane Architects 2005

REVISIONS

client/job 19 Redington Gardens London NW3
 scale 1:50@A3

drawing Proposed Plan
 drawn JDA

no. 848.101
 rev.

JOHN DUANE ARCHITECTS
 17 VICARS CLOSE, HACKNEY, LONDON, E9 7HT
 t: 020 8986 1296, m: 07768953664, e: info@johnduanearchitects.co.uk