

1:50 SCALE



GENERAL NOTES:
 All dimensions to be checked on site by the Contractor prior to construction and the Architect to be informed of any discrepancies. All dimensions are in millimetres unless otherwise stated. This drawing to be read in conjunction with all relevant Engineers and other specialist drawings. All work to be carried out to the approval of the local Authority District Surveyor or Building Inspector. Contractor to provide full setting out drawings for approval by architect prior construction.
 Copyright John Duane Architects 2005

REVISIONS

client/jpd 19 Redington Gardens London NW3

drawn/ Existing Elevation

scale 1:50@A3



date

drawn/ JDA

848.102

JOHN DUANE ARCHITECTS

17 VICARS CLOSE, HACKNEY, LONDON, E9 7HT
 t: 020 8986 1296, m: 07768953664, e: info@johnduanearchitects.co.uk

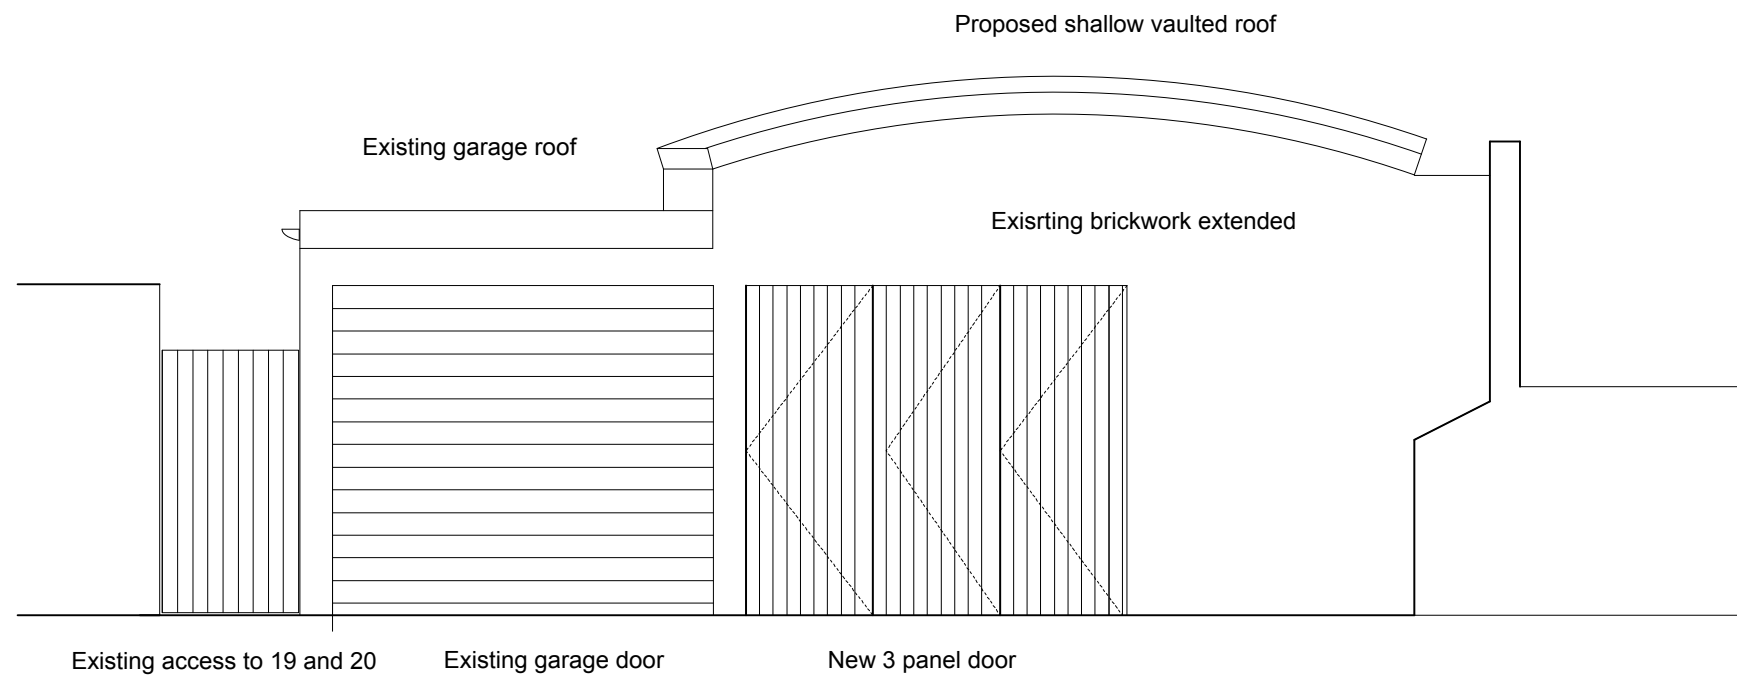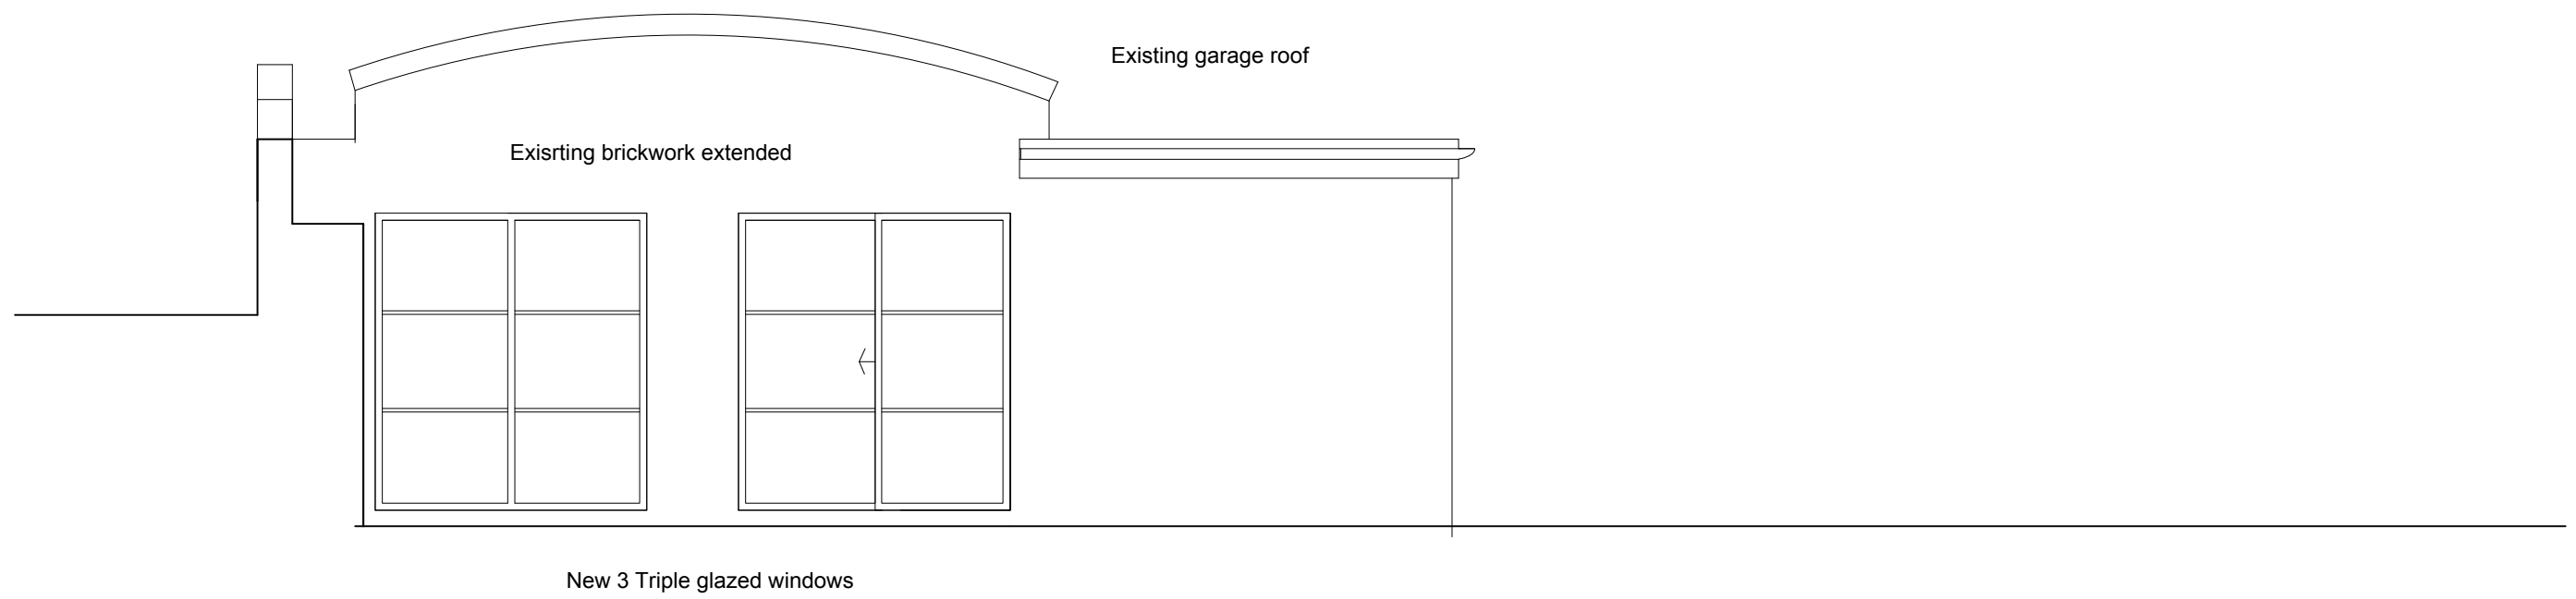

1:50 SCALE



GENERAL NOTES:
 All dimensions to be checked on site by the Contractor prior to construction and the Architect to be informed of any discrepancies. All dimensions are in millimetres unless otherwise stated. This drawing to be read in conjunction with all relevant Engineers and other specialist drawings. All work to be carried out to the approval of the local Authority District Surveyor or Building Inspector. Contractor to provide full setting out drawings for approval by architect prior construction.
 Copyright John Duane Architects 2005

REVISIONS

19 Redington Gardens London NW3

Proposed Elevation


JOHN DUANE ARCHITECTS

Scale 1:50 @ A3

JDA

848.103

17 VICARS CLOSE, HACKNEY, LONDON, E9 7HT
 t: 020 8986 1296, m: 07788953664, e: info@johnduanearchitects.co.uk

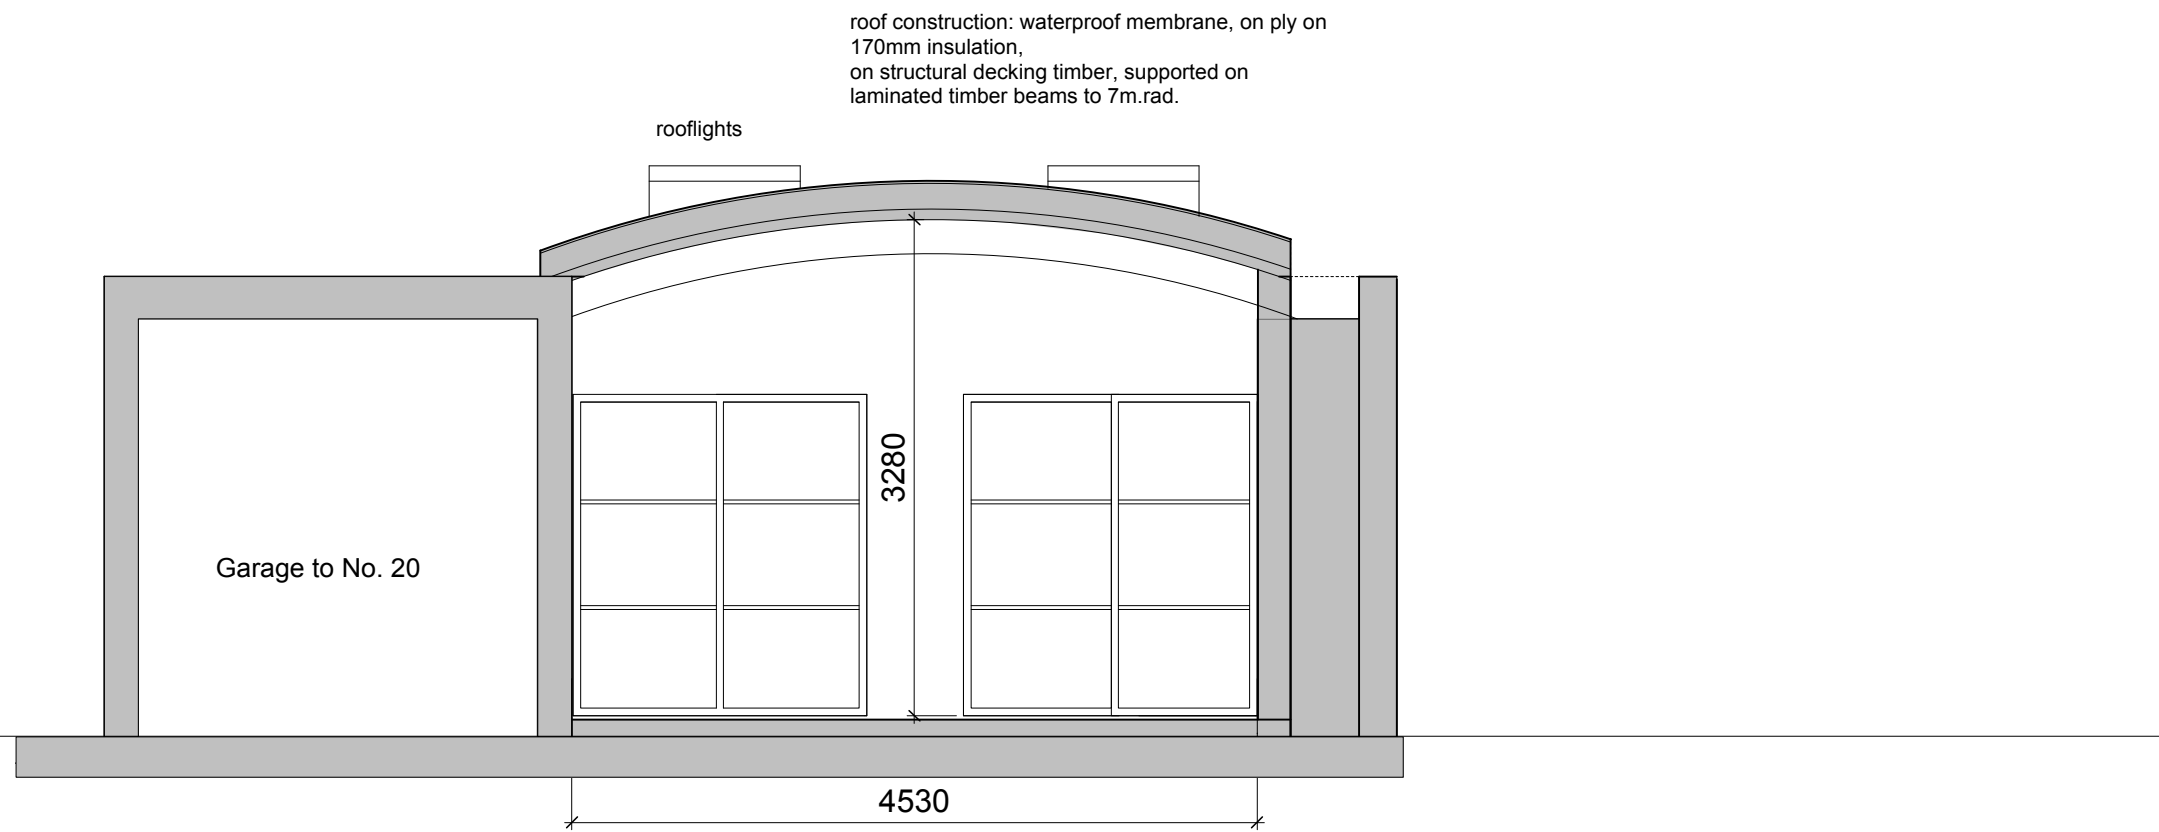

1:50 SCALE



GENERAL NOTES:
All dimensions to be checked on site by the Contractor prior to construction and the Architect to be informed of any discrepancies. All dimensions are in millimetres unless otherwise stated. This drawing to be read in conjunction with all relevant Engineers and other specialist drawings. All work to be carried out to the approval of the local Authority District Surveyor or Building Inspector. Contractor to provide full setting out drawings for approval by architect prior construction.
Copyright John Duane Architects 2005

REVISIONS

client/job 19 Redington Gardens London NW3

drawing Proposed Section

scale 1:50 @ A3

drawn JDA

no 848.104

JOHN DUANE ARCHITECTS

17 VICARS CLOSE, HACKNEY, LONDON, E9 7HT
t: 020 8986 1296, m: 07768953664, e: info@johnduanearchitects.co.uk