


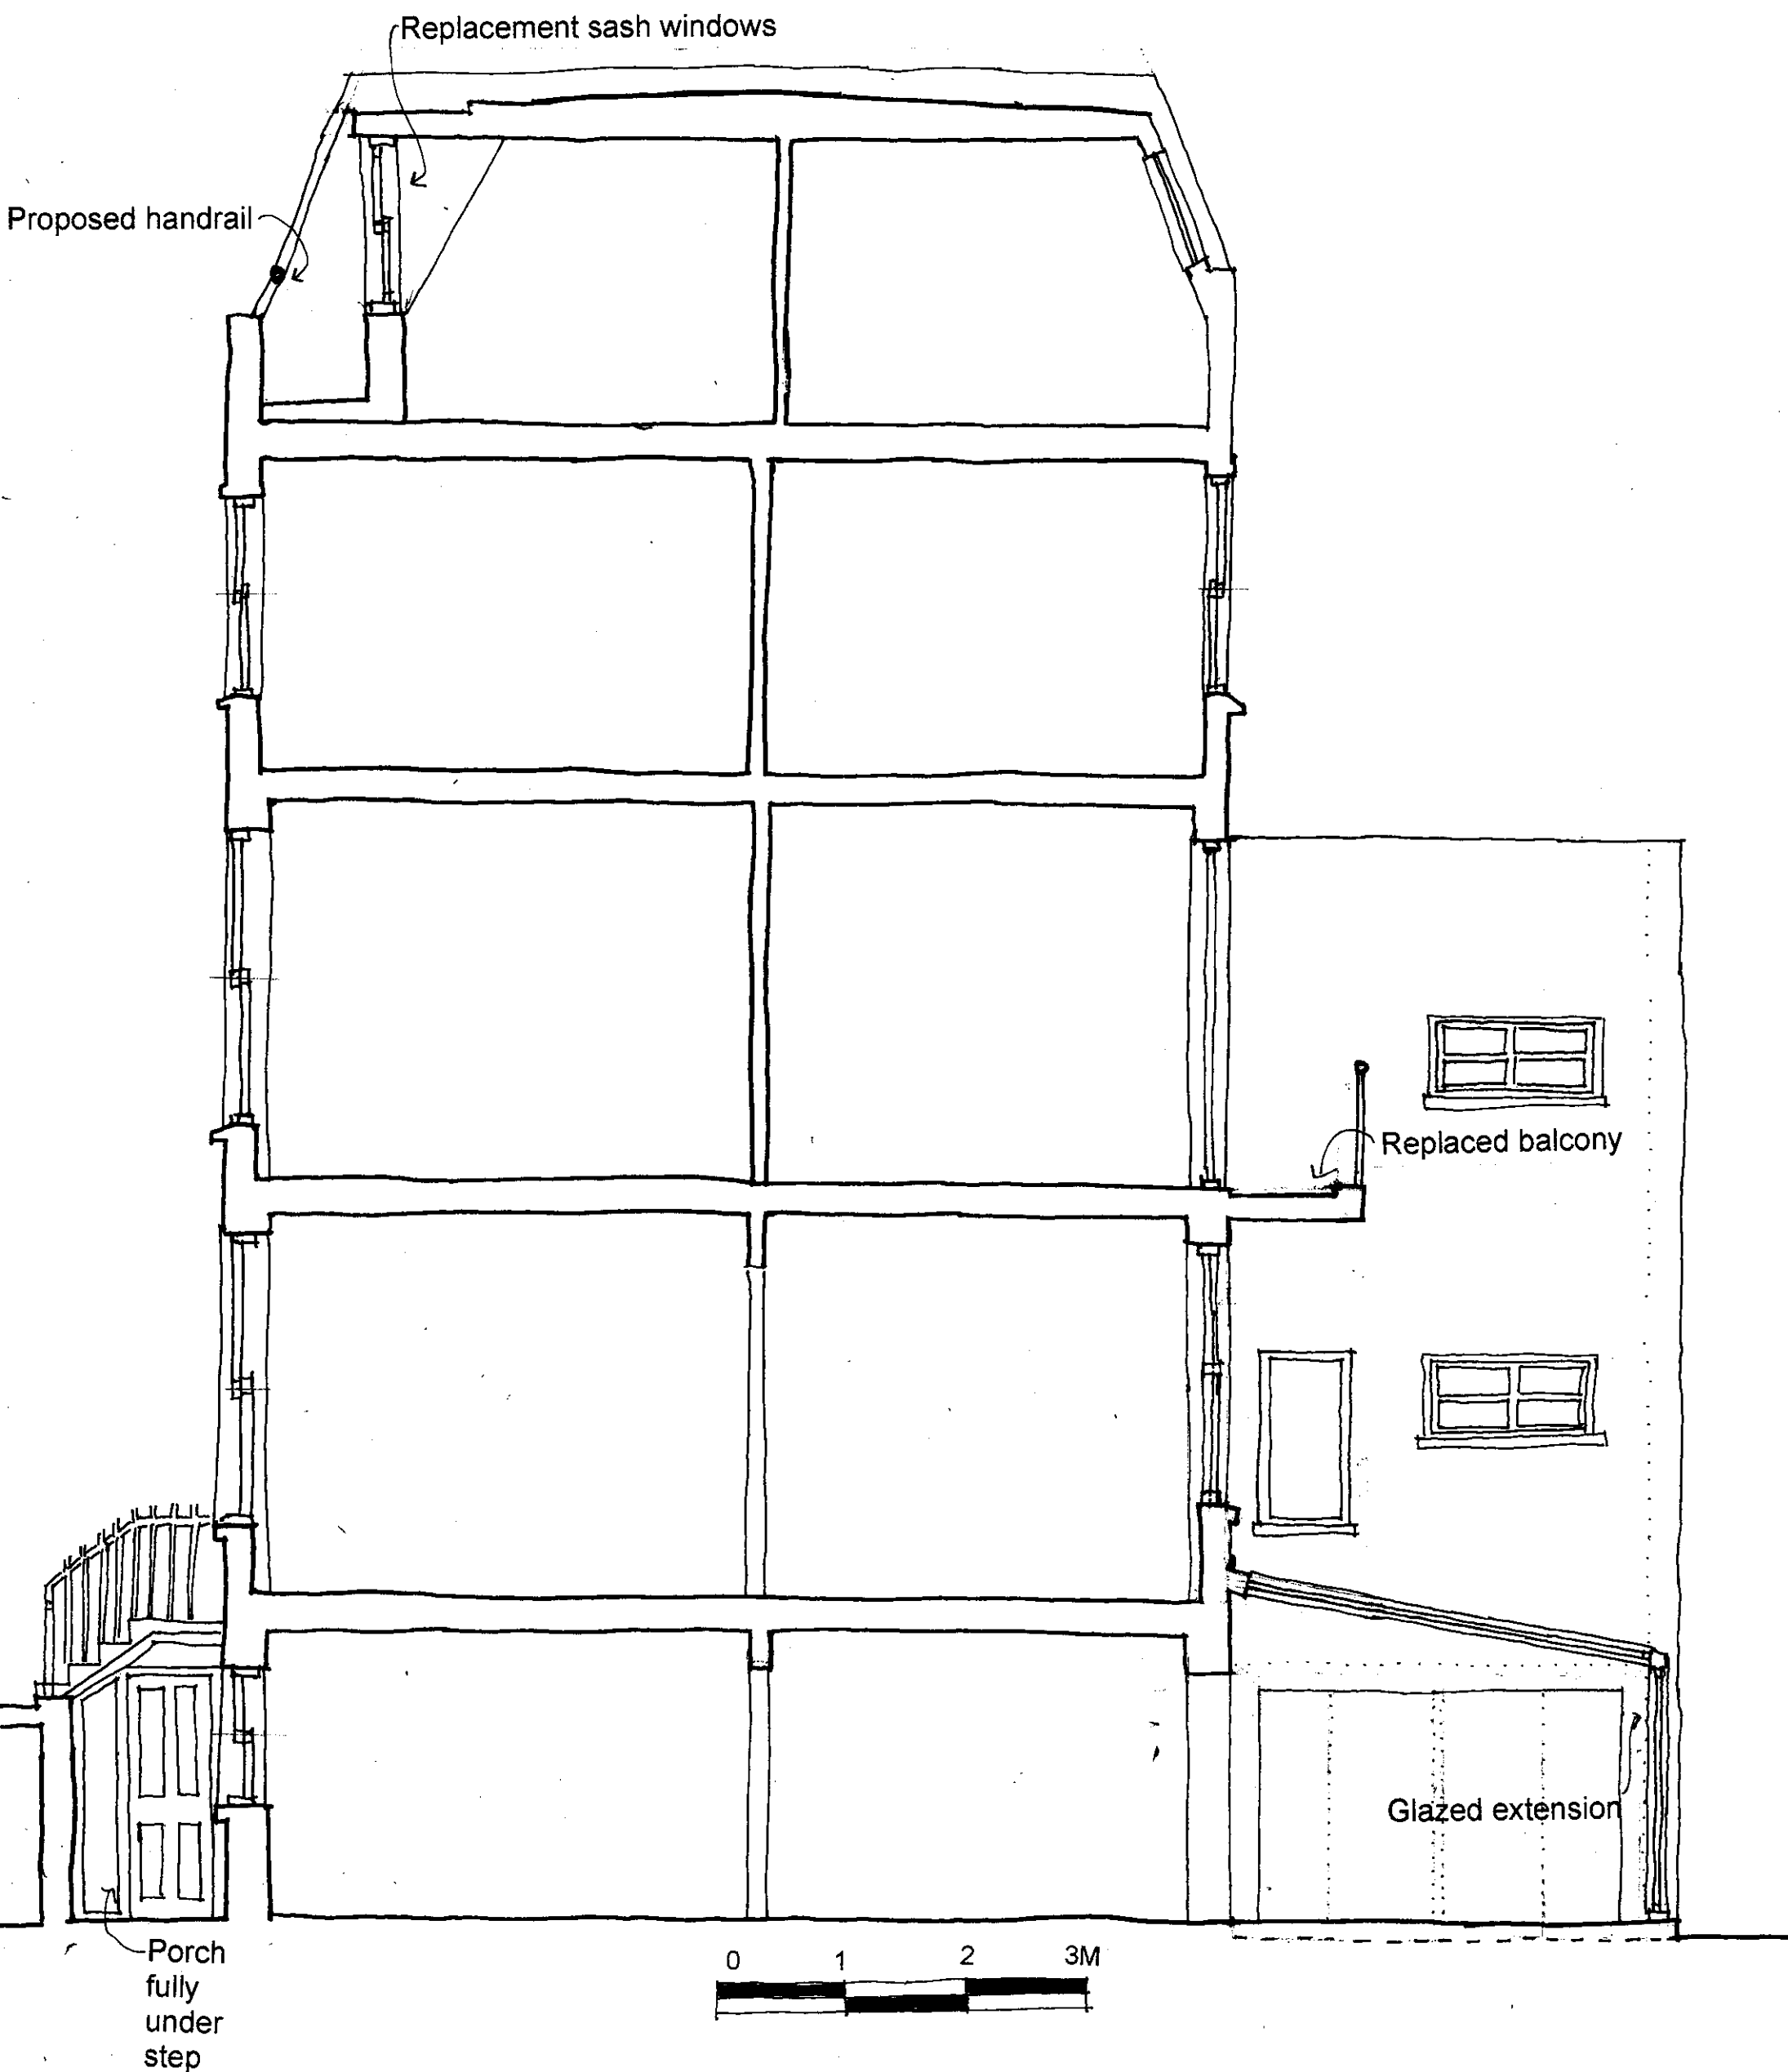

Ms. R. Glaister & Mr. M. Craddock
 13 Egbert Street
 London NW1 8LJ
 August 2014

Approx. scale 1:50 @ A3

Joanna Macdonald Architect
 Proposed Section A-A

EGB 05