

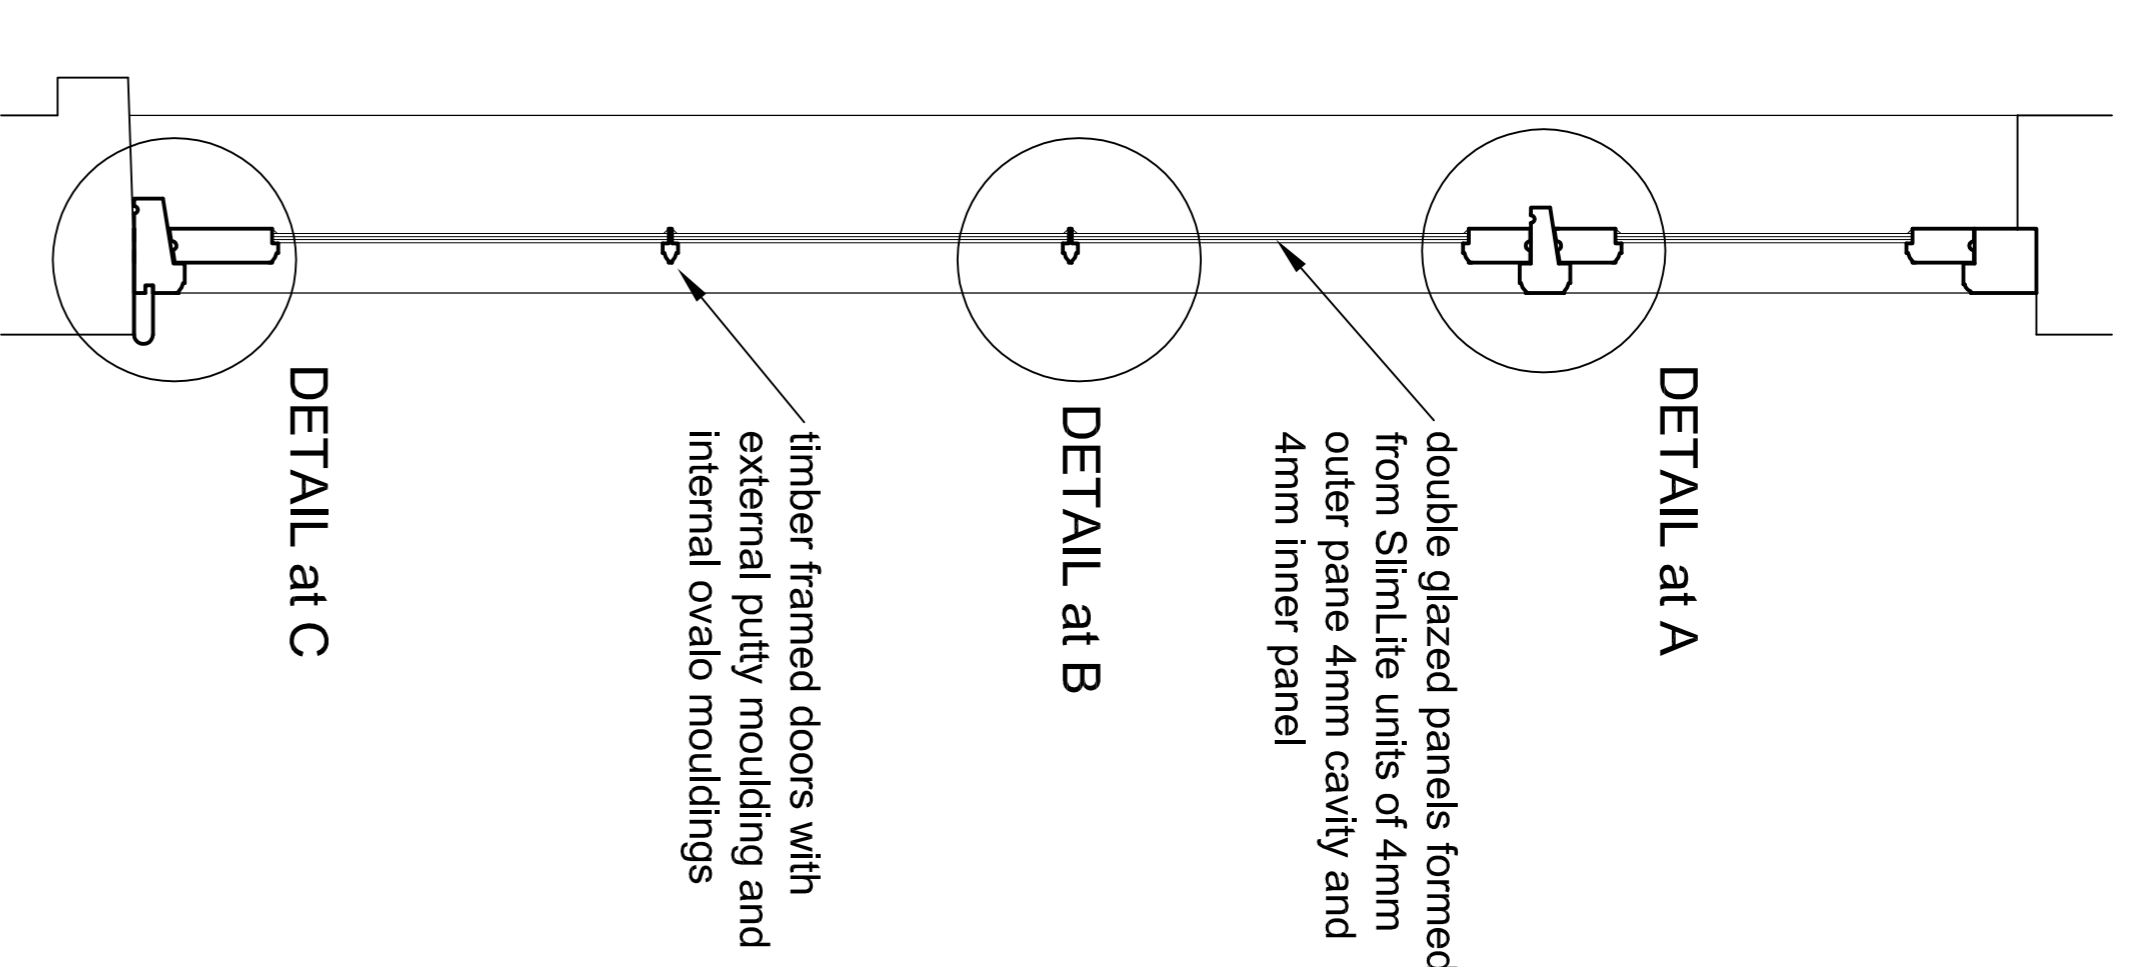



ELEVATION - Scale 1:10

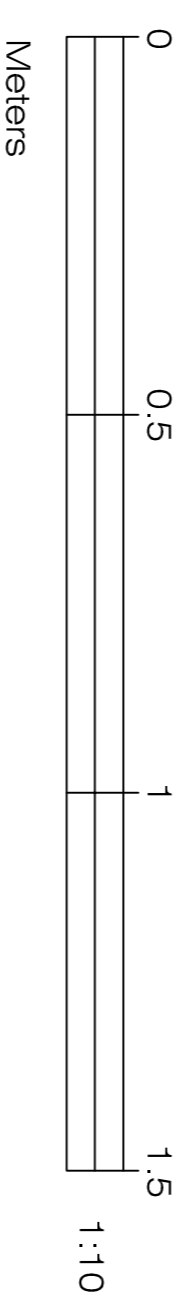

SECTION - Scale 1:10

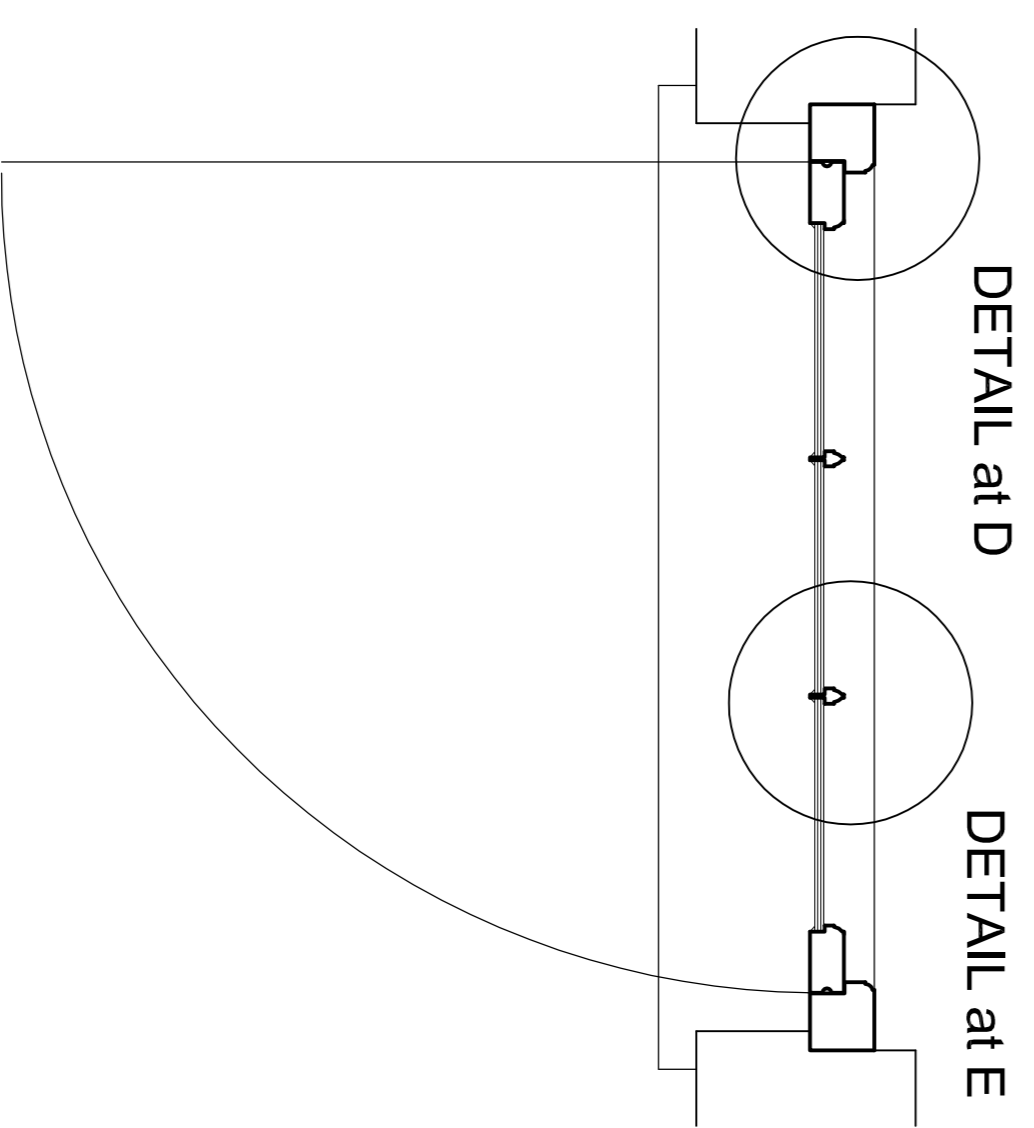


PLAN - Scale 1:10

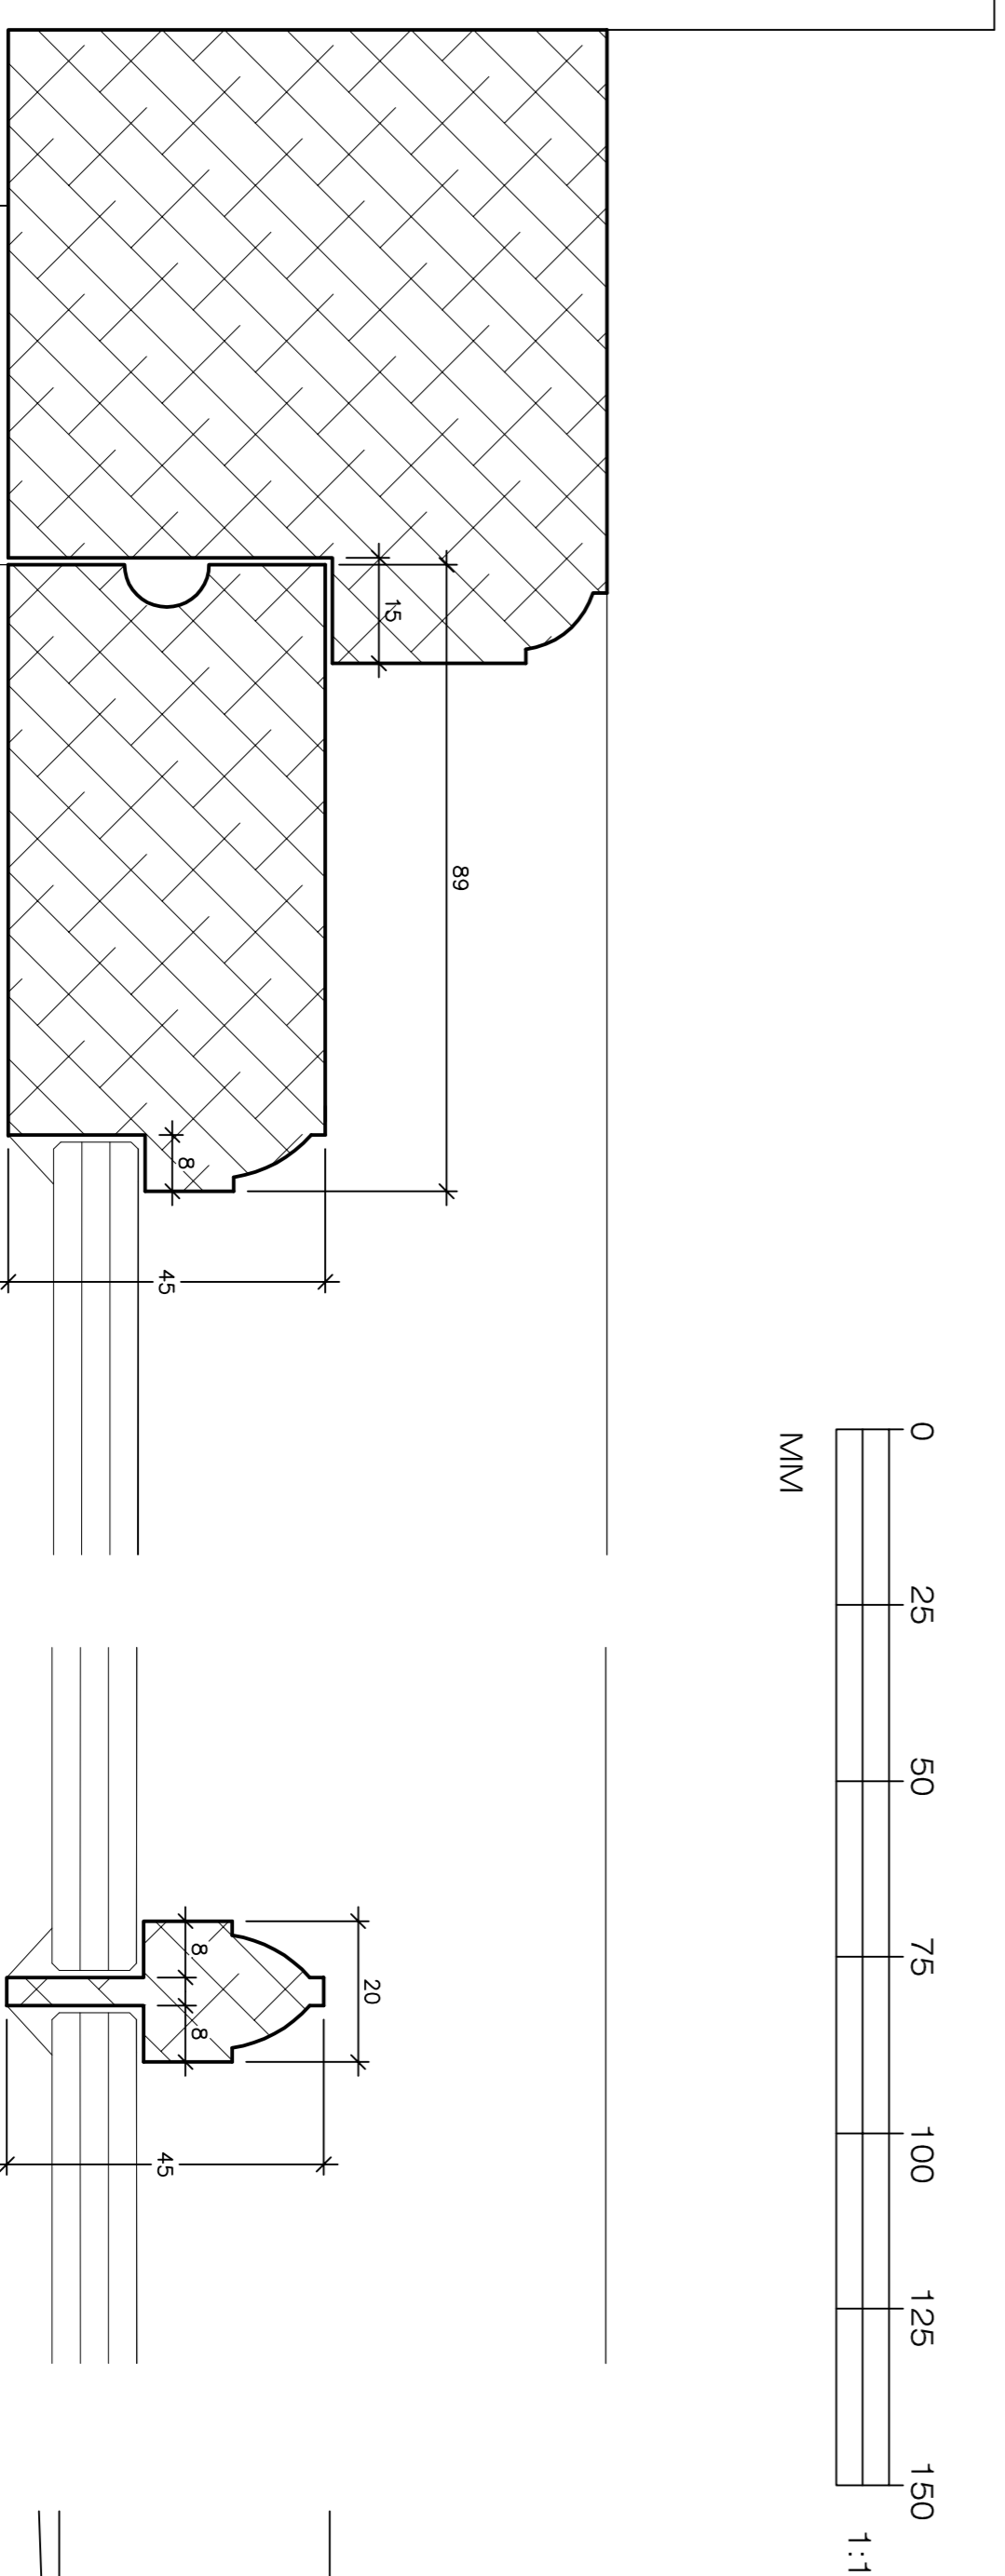


DETAIL at D  
Scale 1:1 @ A1


DETAIL at E  
Scale 1:1 @ A1

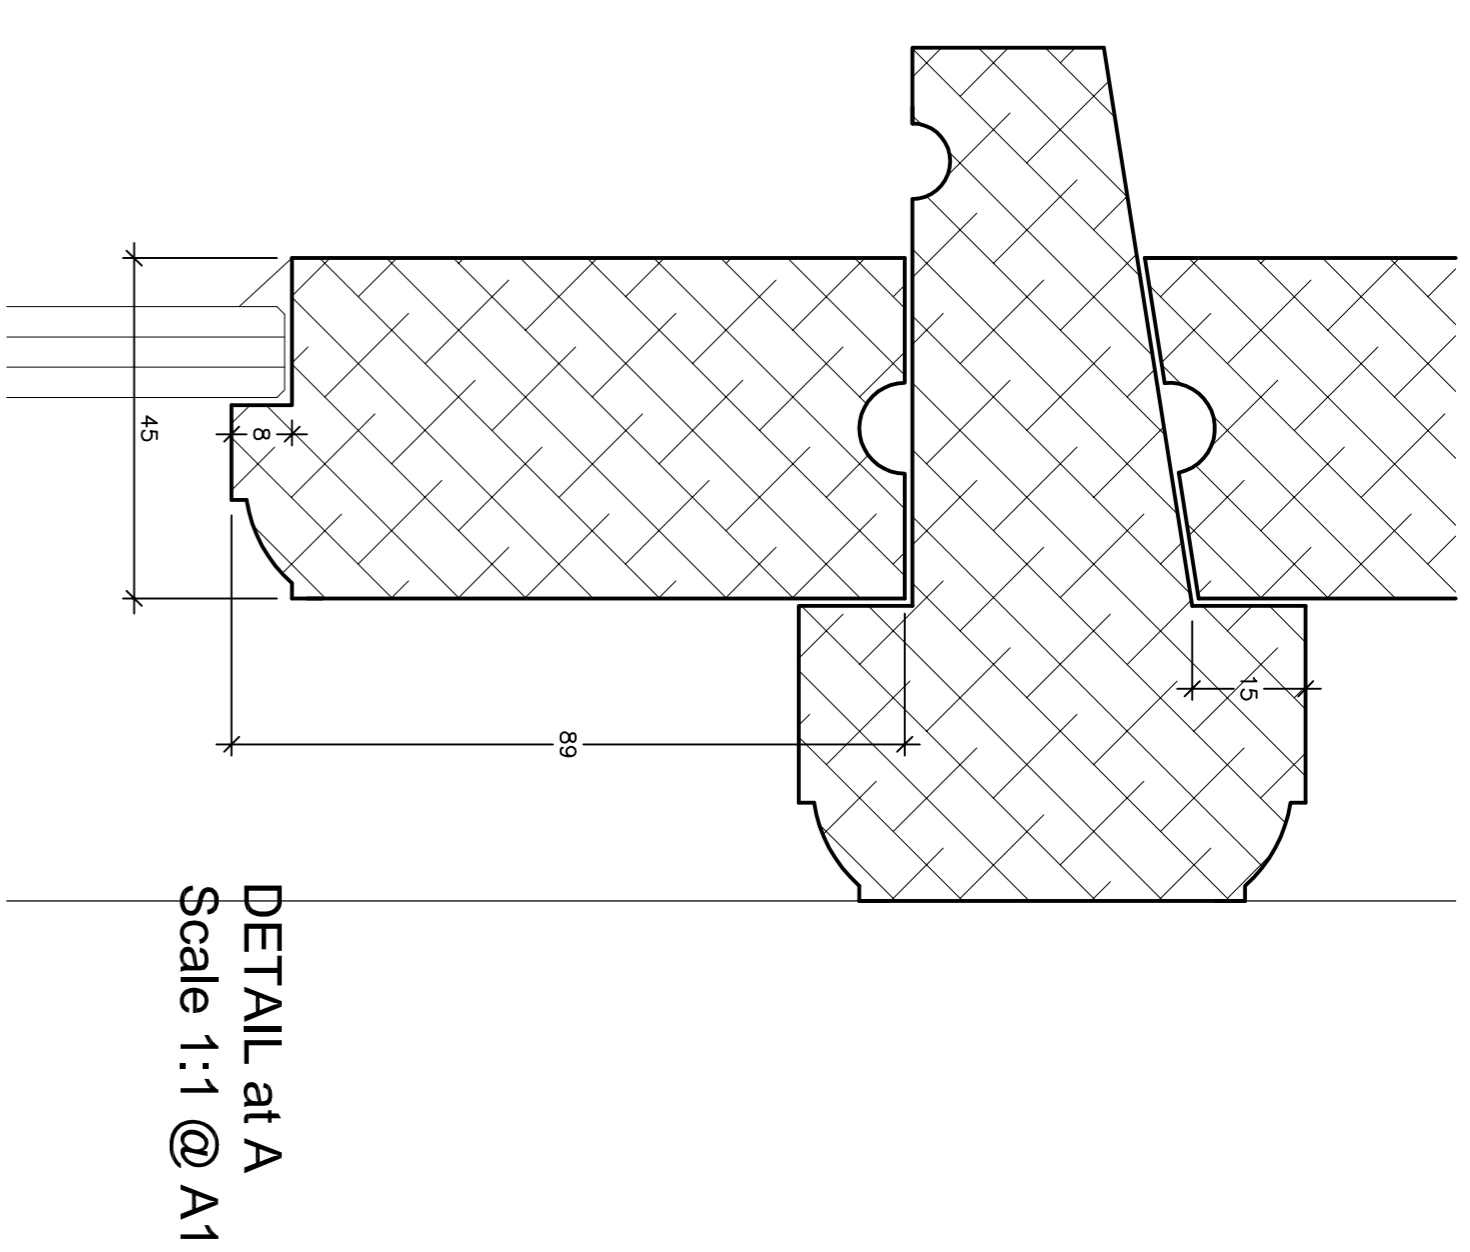

DETAIL at A  
Scale 1:1 @ A1

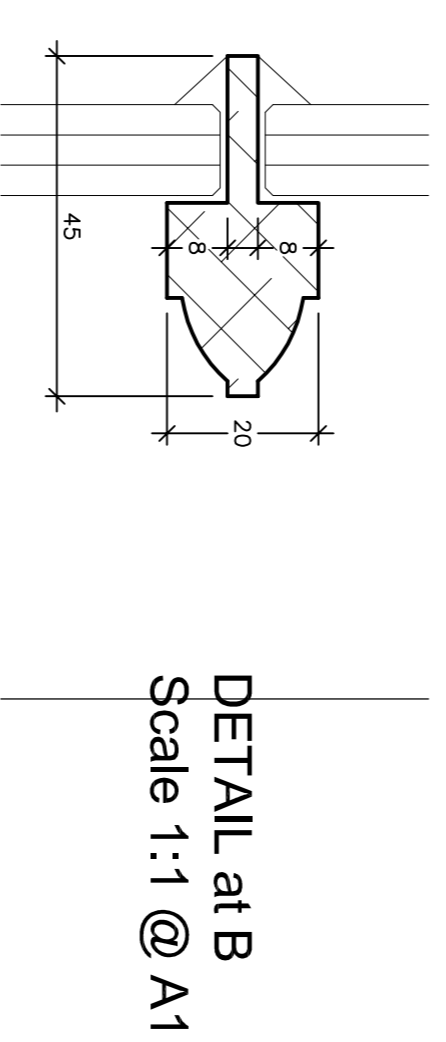

DETAIL at B  
Scale 1:1 @ A1

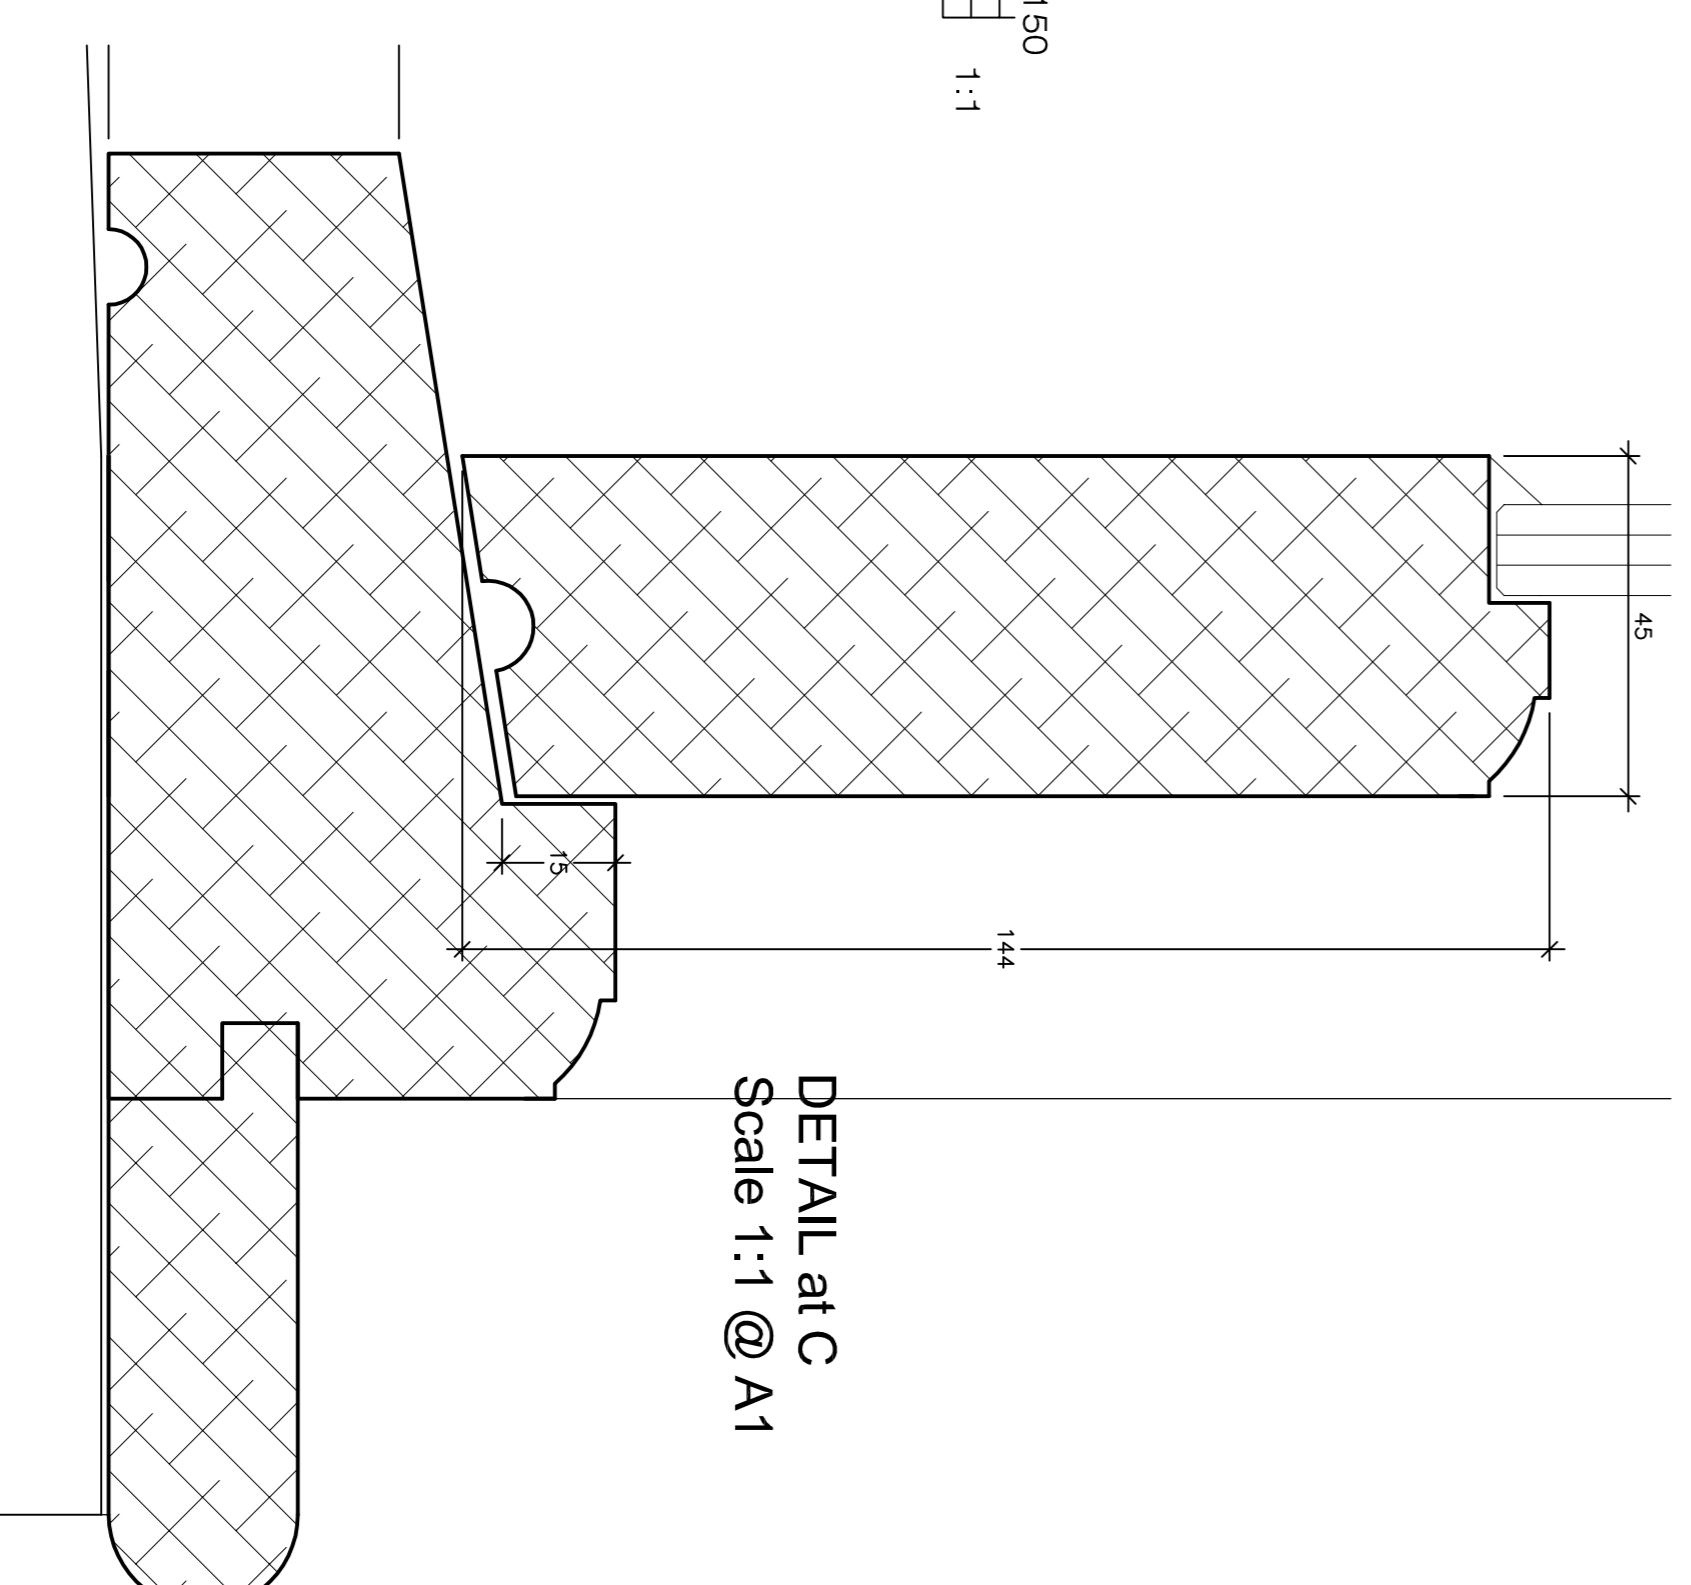

DETAIL at C  
Scale 1:1 @ A1

**design**

**id.**

Client: Enterprise Inns	Drawing Title: Proposed Joinery Details	Drawing No.: 14.34.EIP.006
Project: THE EDDY 67a Upper Gloucester Road Brighton BN1 3LQ	Scale: 1:1 @ A1	Issue: 1:1 @ A1
Drawn By: [Signature]	Check: [Signature]	Issue Date: Sept 14

13, Jubilee Way, Eurolink Business Centre, Faversham, Kent, ME13 8GD  
Tel: 01795 557099 Fax: 08712 516719 E-mail: info@designid.co.uk