


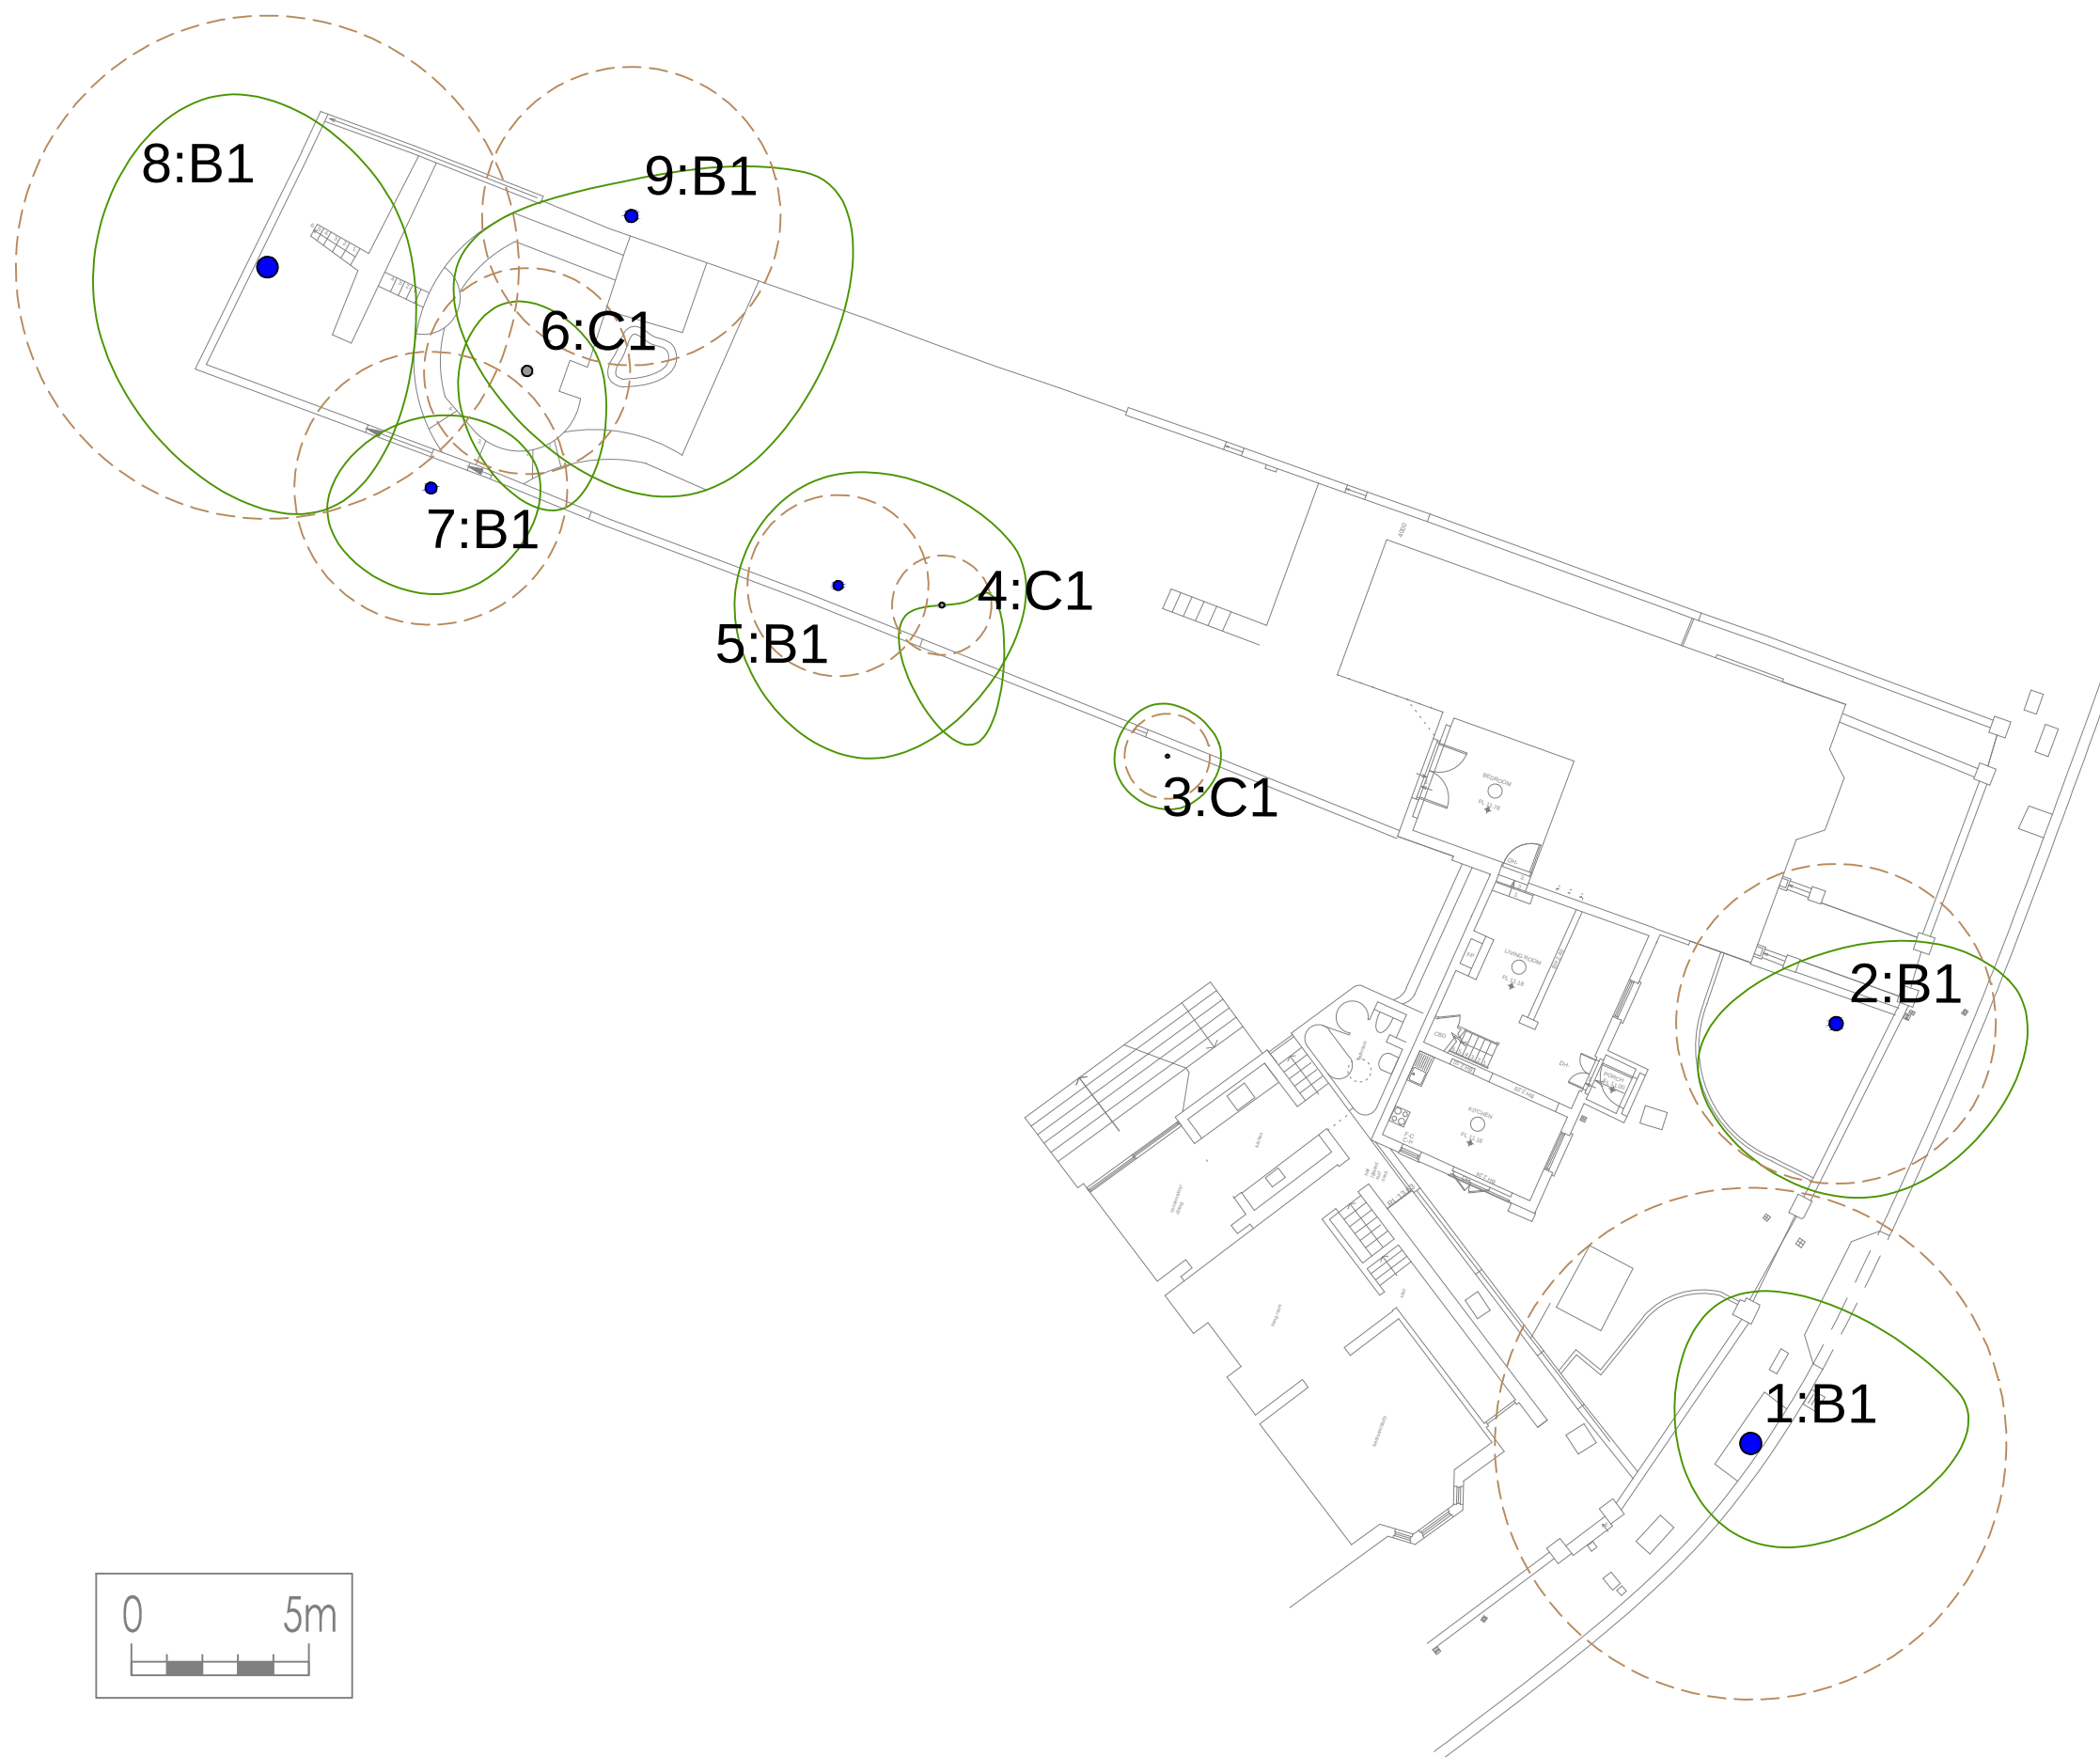

KEY

Tree Crown Spread

Root Protection Area (RPA)

Tree Stem

001 Tree No.

TREE CATEGORY ID.

Category A

Category B

Category C

Category R

Indicative

REV.	DESCRIPTION	DWN	CHK'D	DATE
------	-------------	-----	-------	------

THIS DRAWING IS CONFIDENTIAL AND MUST NOT BE
REPRODUCED WITHOUT THE CONSENT OF
ARBTECH CONSULTING LIMITED.

CLIENT

Patrick Gilmartin

PROJECT

0331
15a Parliament Road,
NW3 2SY

TITLE

Tree Constraints Plan (TCP)

DWN	DATE	CHK'D	DATE	APP'D	DATE	SCALE
RCK	31/05/2011					1:200

ARBTECH CONSULTING LIMITED

1/2 Charter Court
Well House Barns
Chester
CH4 0DH
Telephone: 0845 0176950

ARBTECH

ENVIRONMENTAL SERVICES

Drawing Number

TCP – 01

A3

REV.