



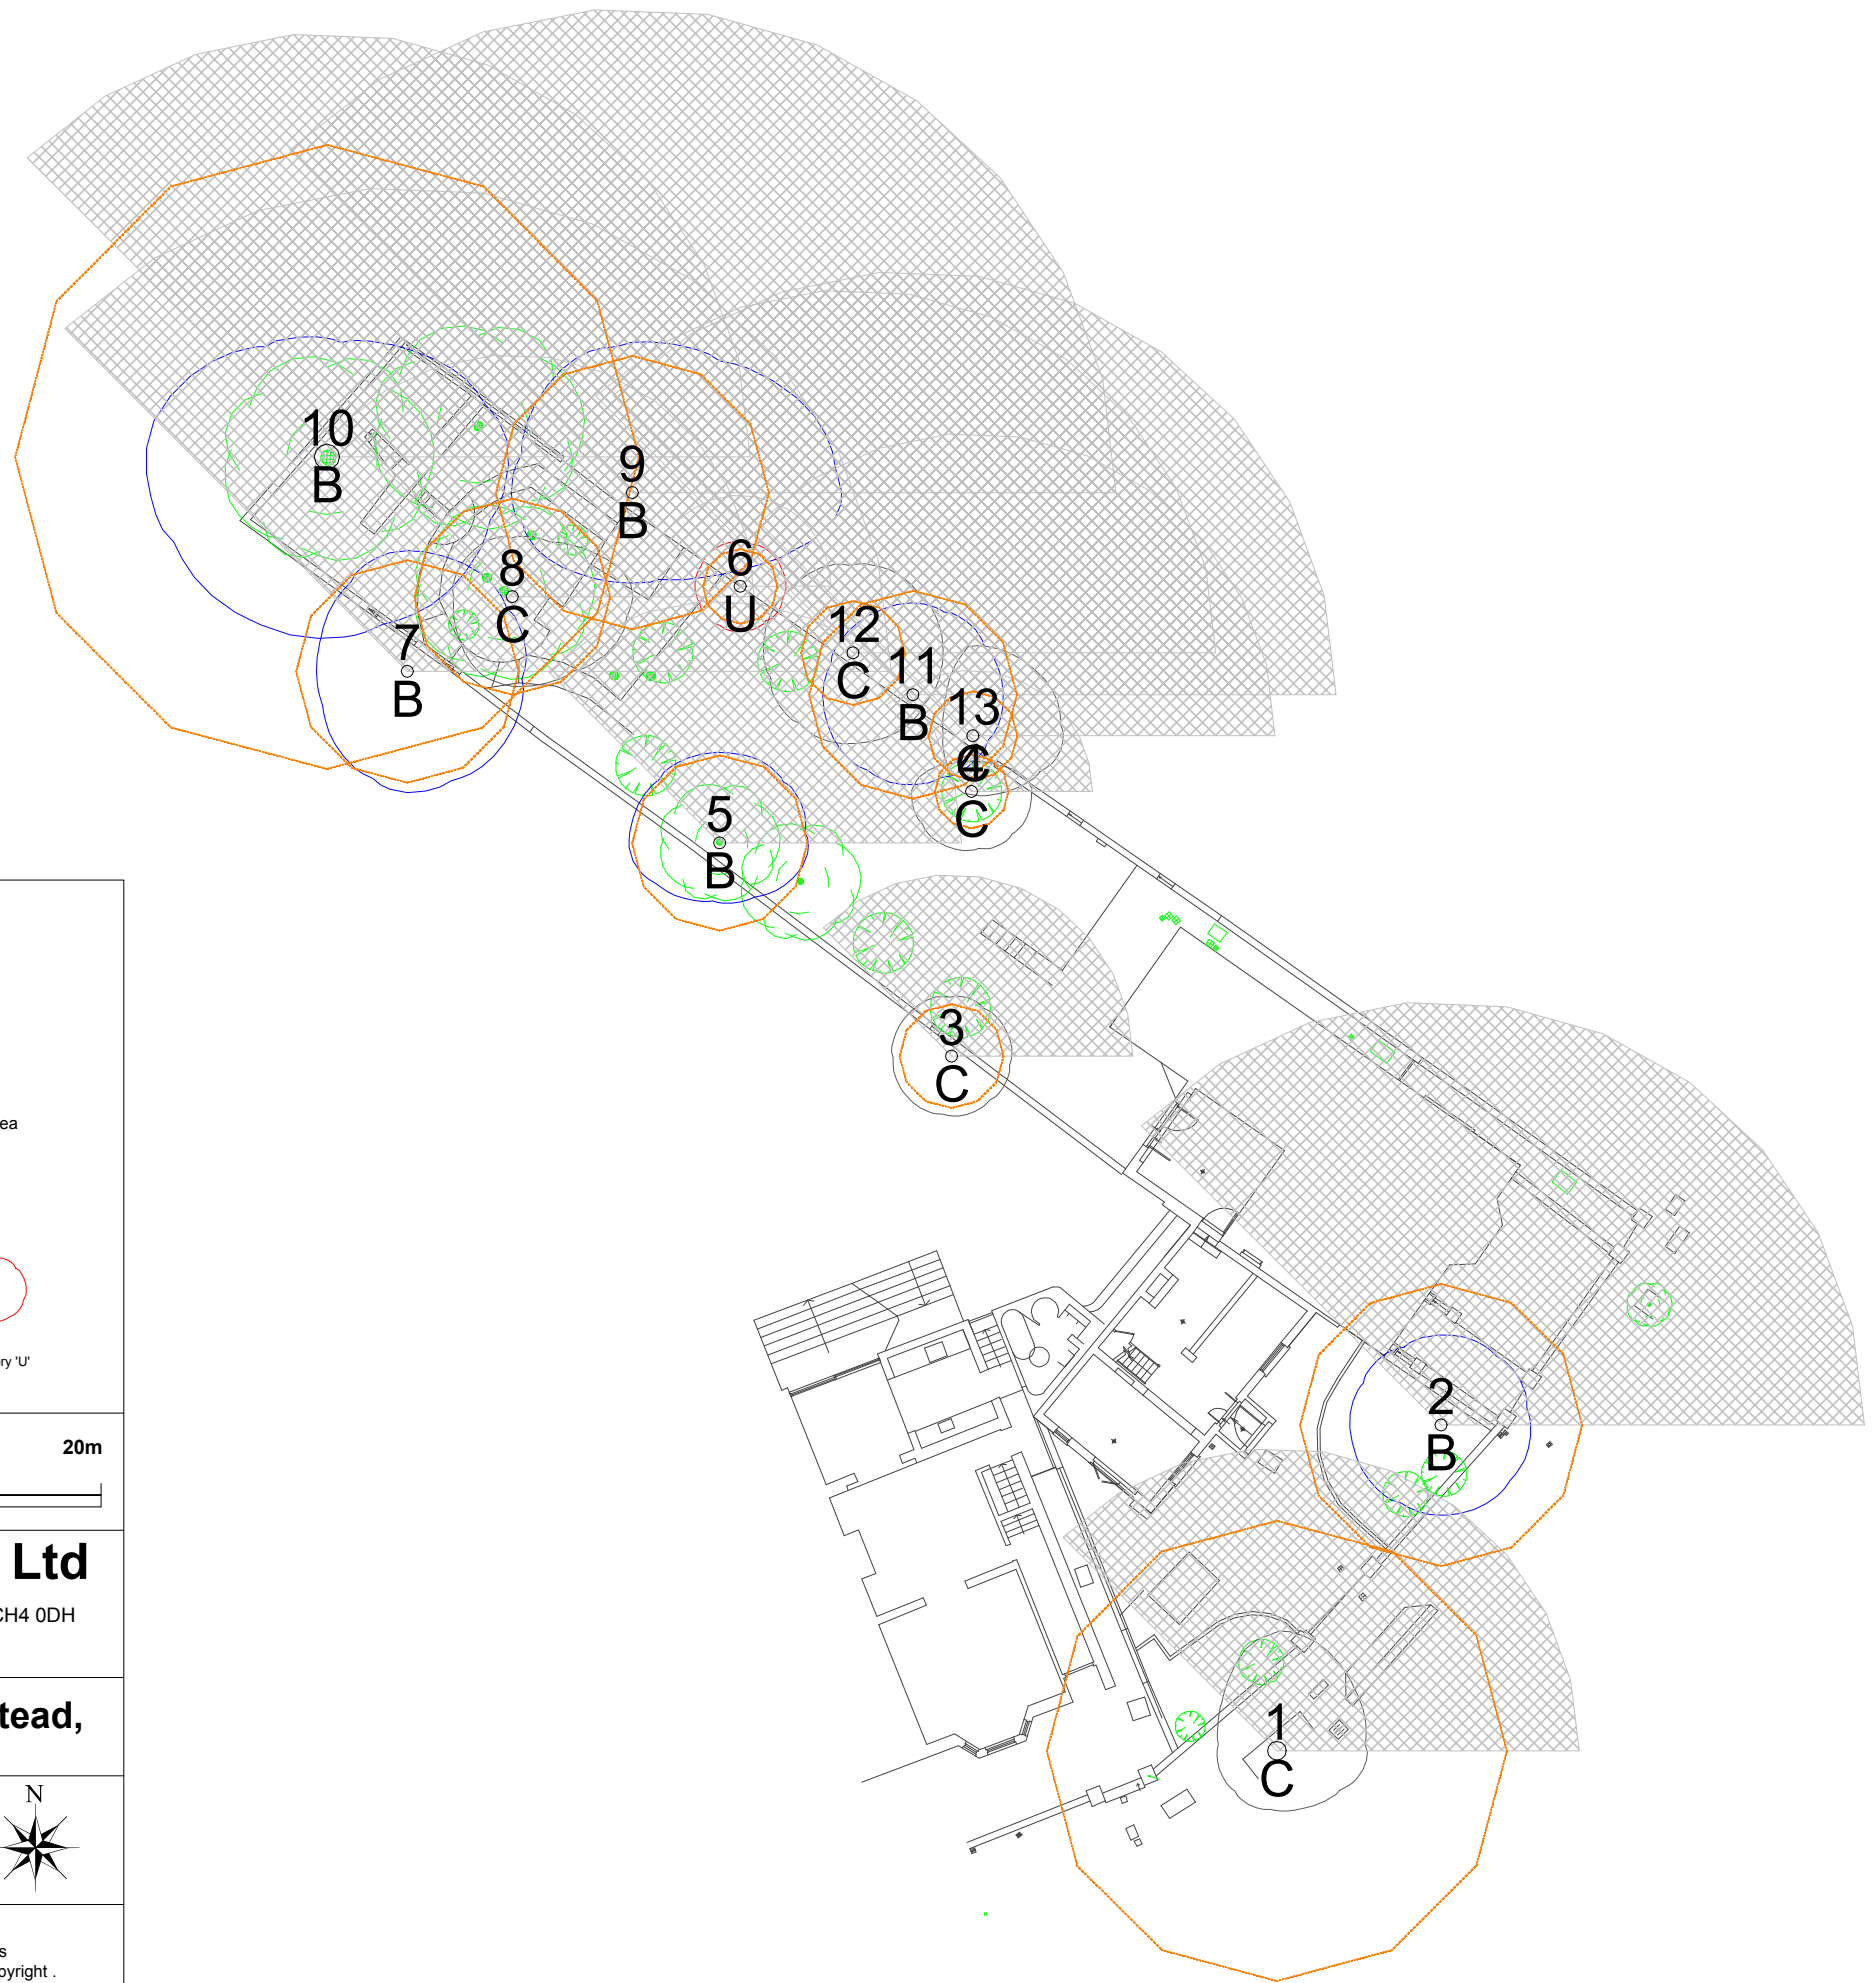

BS5837 Legend

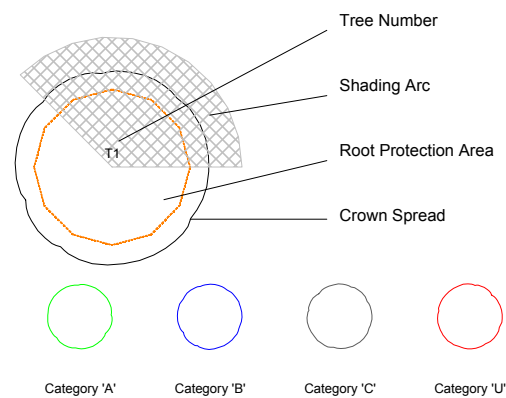

Arbtech Consulting Ltd

Unit 3 Wells House Barns, Chester Road, Chester, CH4 0DH
01244 661170

**15a Parliament Hill, Hampstead,
London, NW3 2SY**

SCALE :
1 : 250 @ A3

DATE :
24/10/2014

MAP FILENAME :
Arbtech TCP 01



Arbtech Consulting Ltd; Email@arbtech.co.uk
Map data shown may contain Ordnance Survey @ products
with the permission of the controller of HMSO. © Crown Copyright .