



# BB

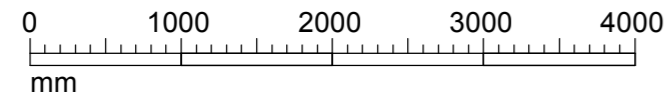

15

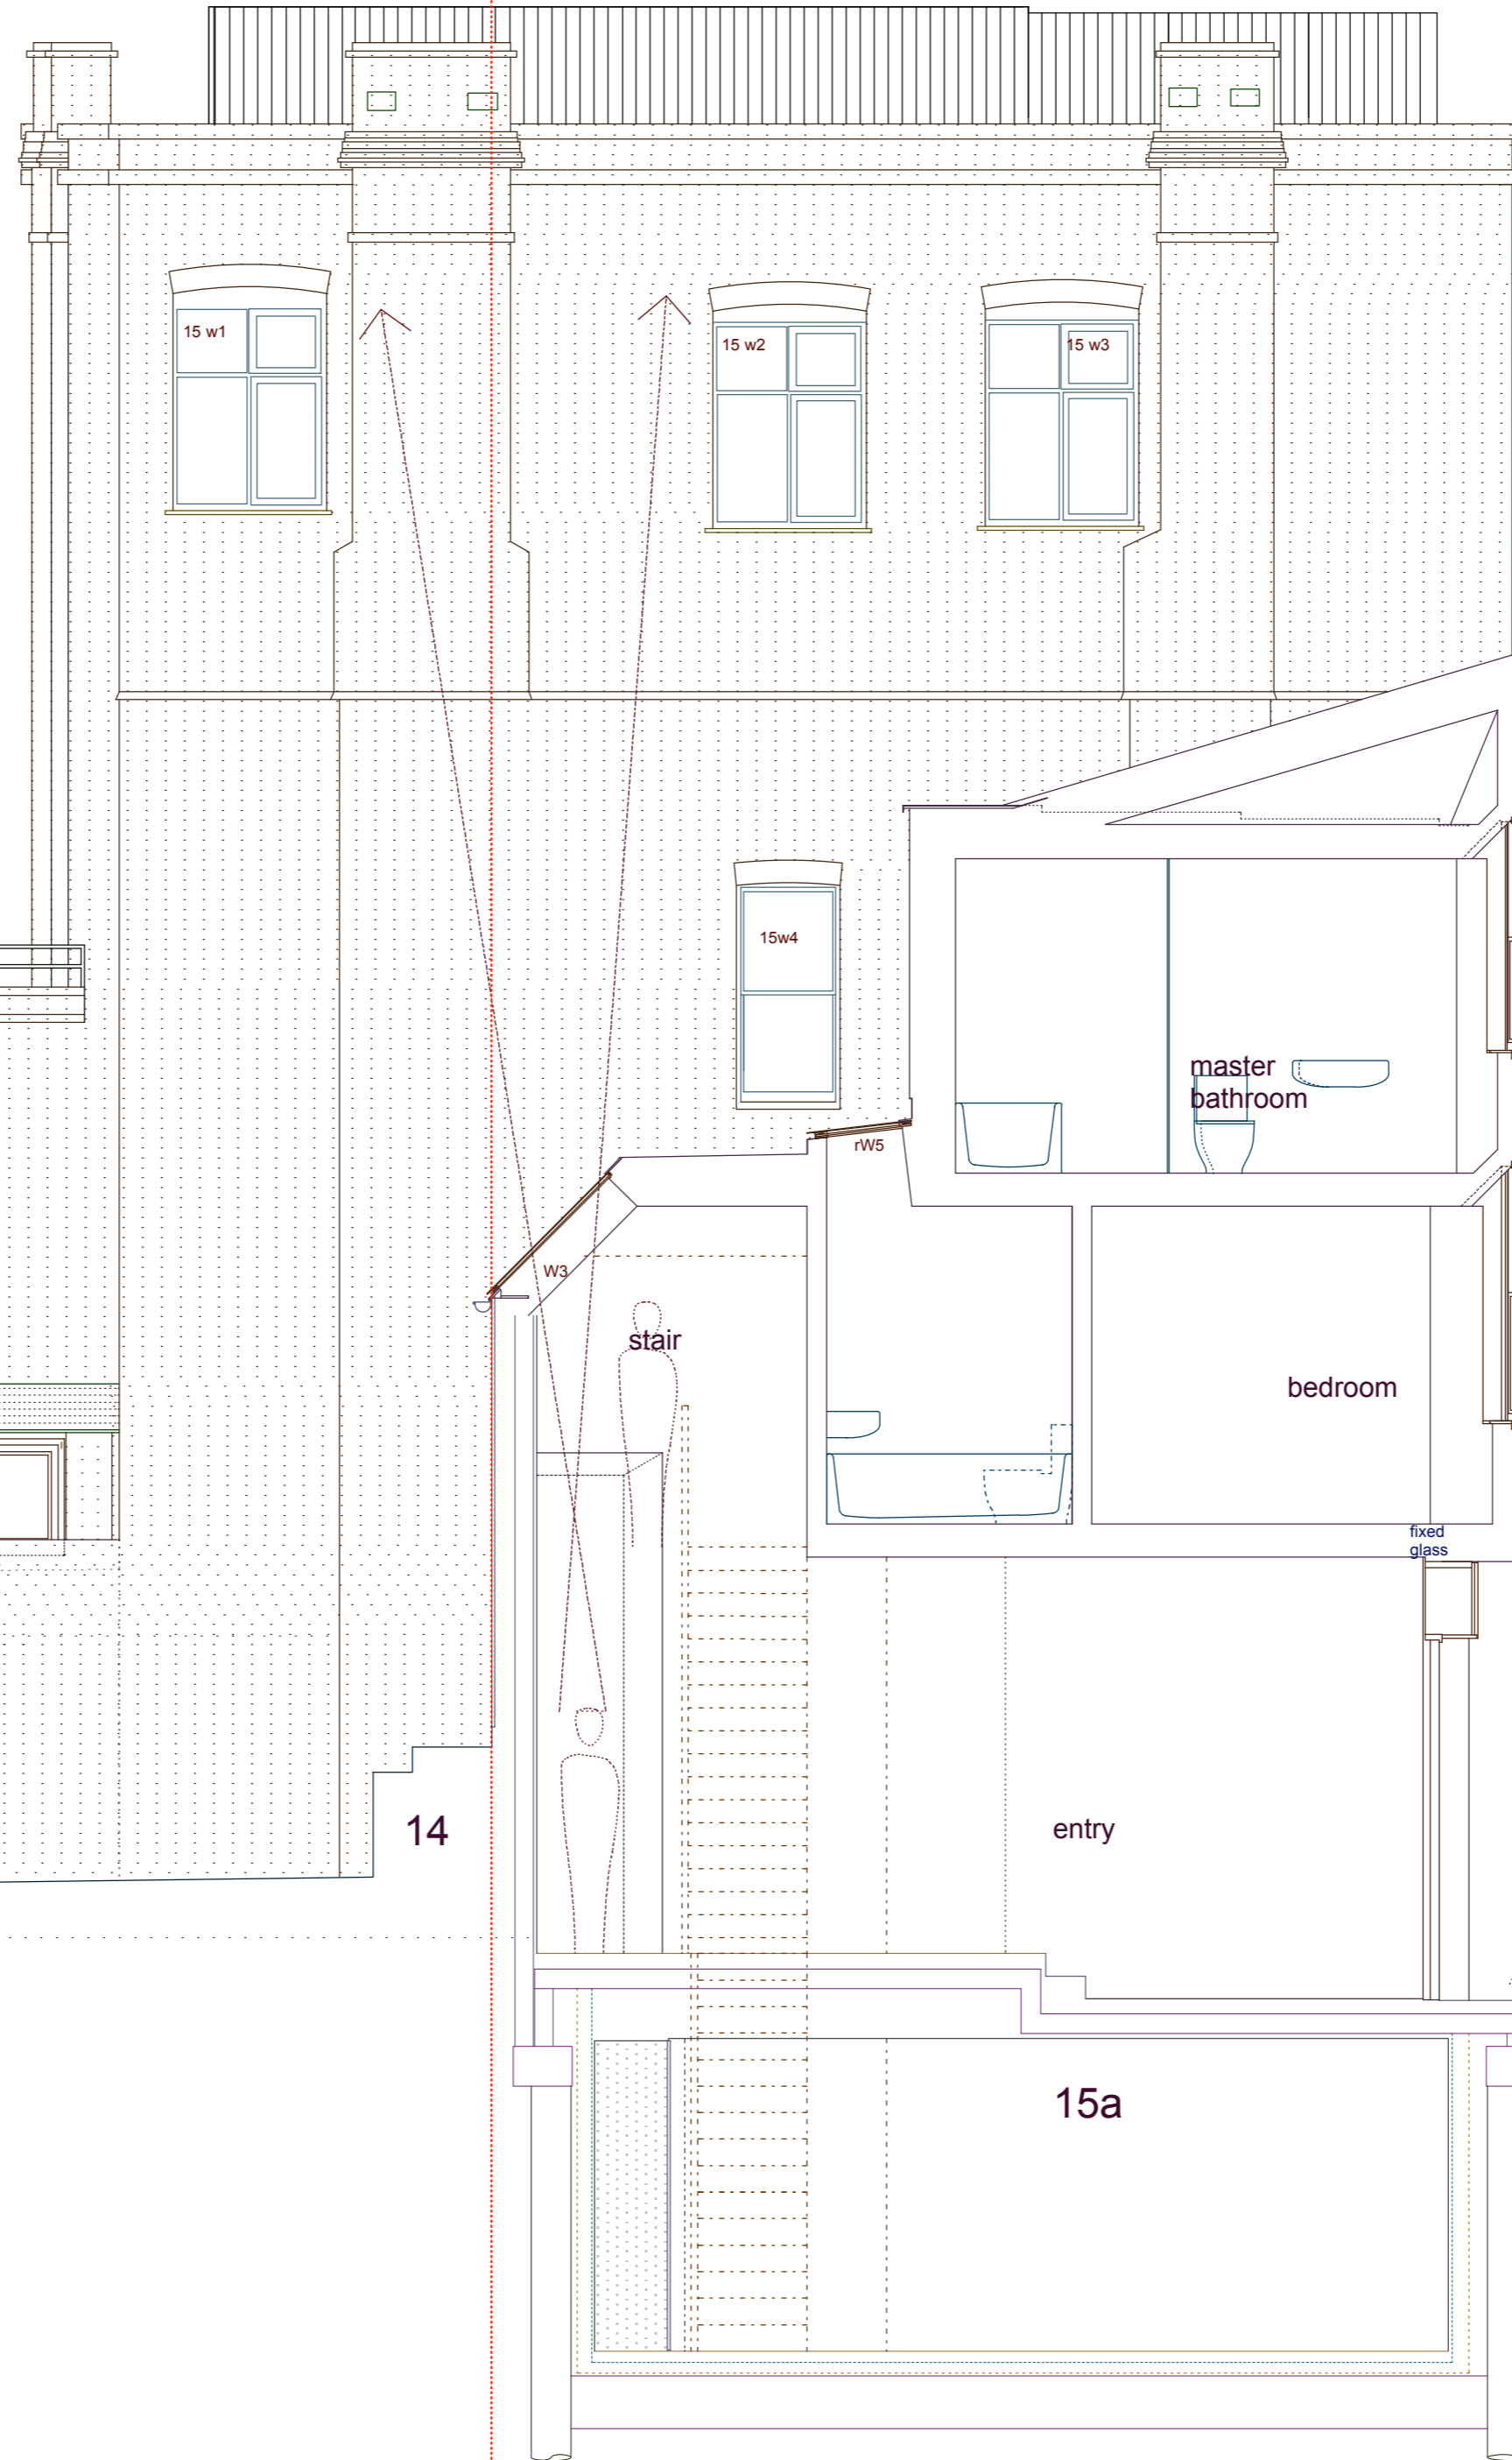

ridge level 12370

ridge level 11970

eaves level & attic floor 8520

ridge level 5995  
second floor 5895

eaves level 3710

first fl 3245

Note: The levels have not been changed generally from the approved application, but have been re-index in line with the slightly ground floor level.

Parliament Hill

ground fl 0.00


entry fl -340

basement fl -3005

sfl -3190


-3590

15a

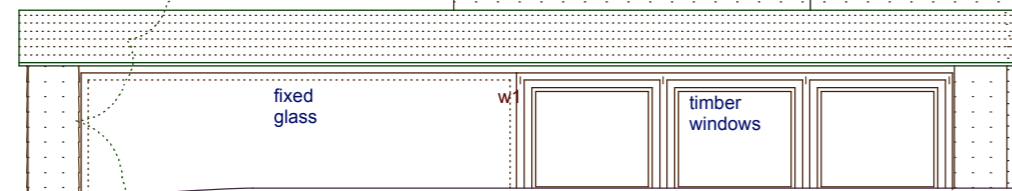

14

14 garden

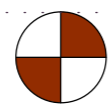

FIT MARK A

FF

10.00m

Datum Line 8.00m

14.11.14  
prints @ A2 to 1:50 scale  
Woollacott Gilmartin Architects  
48(b) Netherhall Gardens London  
NW3 5RG  
woollacottgilmartin.com  
wgarchitects@mac.com  
0207 431 9983  
07933 672 917

## P/1:50-202

### Proposed Section BB 15a Parliament Hill

basement fl -3005

sfl -3190

-3590