


General door sample
Ideal Combi
Frame Range



General window sample
Ideal Combi
Futura+ Range

Please note: the frame colour shown on both images will be Ral 1035 Pearl Beige Metallic as shown below.

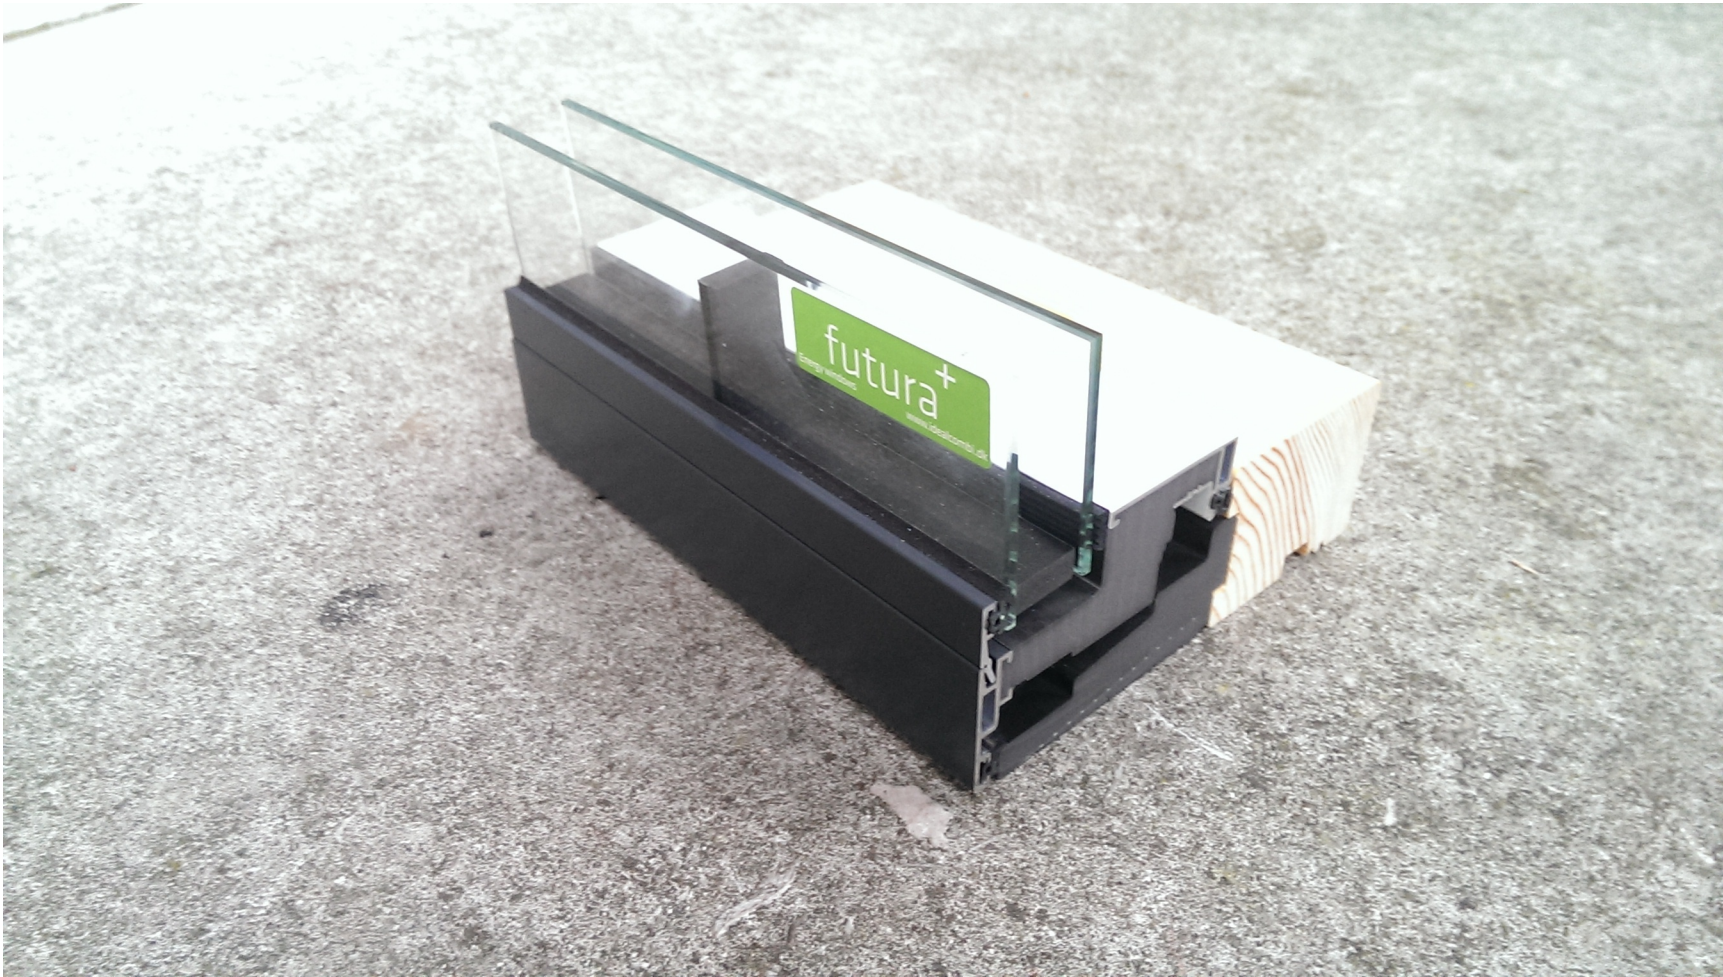

00	First Issued	GR	07Jan15	DL
Mark	Revision	Drawn	Date	Checked

lees munday • architects

Netley House
Shere Road
Gomshall
Guildford
Surrey GU5 9QA
01483 331945 / 07795 158754 / 07946 203056
mail@leesmunday.com

Client's name
Optic Realm

Job title
Ferdinand Street

Drawing title
TP Conditions
Main Window/Door Samples

Scale
NTS

Drawn	Checked	Date
GR	DL	07Jan15

Job No	Drawing No	Rev
13-011	413-211	00

Status
TP SUBMISSION